

100 Acre Hill
Regeneration Plan:
GCC Planning Ref.
17/01932/DC

Borron
Street

Business units

North Canal Bank Street

Forth & Clyde Canal

Causeway

Bridge

Water

Long course

White water course

Island

Electrics

Short course

Pinkston
Watersports

Parking

Port Dundas
Canal Basin

Tower

Hub

Containers

TN084

Existing
decking

Containers

Sheet pile barrier

Barrier

Pinkston Basin

Canoe Polo
Pitch No.3
29x23m


Canoe Polo
Pitch No.2
35x23m

Canoe Polo
Pitch No.1
35x23m


Mound

Future
development site

Notes:
Do not scale from drawing.
Surrounding site data downloaded from Glasgow City Council
planning portal.

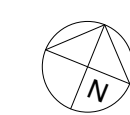

Pinkston Watersports Site Boundary

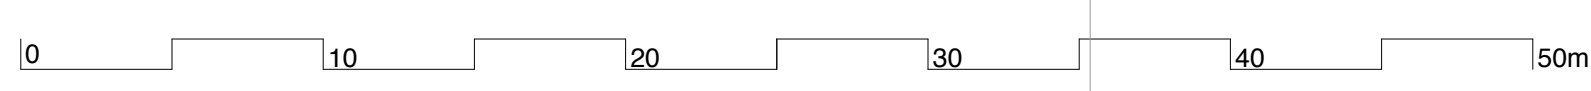

Barham Glen Architects Ltd
Studio 6.07, 6th floor
The Whisky Bond
2 Dawson Road, Glasgow G4 9SS
Tel. 0141 332 2085
www.barhamglenarchitects.co.uk

Rev	Date	by	Description
A	04/04/21	pb	Basic site info.
B	22/04/21	pb	Container details
C	08/10/21	pb	Basin zones updated

Project		Pinkston Watersports Glasgow	
Job No	Title	Scale	Size
10459	Existing Site Plan	1:250	A1
Date	Drawn by	Disc No	Rev
26/03/21	pb	(EP) 03	C