




Existing Lower Ground Floor Plan

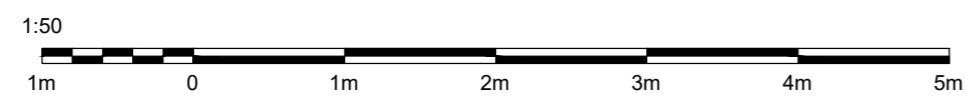

NOTES

- 1 - Do NOT scale from this drawing.
- 2 - All dimensions to be confirmed by the Contractor by site measure prior to work commencing, or fabrication or ordering of any components.
- 3 - In the case of any discrepancy, always refer to the Architect.

The purpose of this drawing is solely for the purposes of obtaining building warrant approval. The drawing may be suitable for construction purposes but it may be necessary to augment / and or amend this information for this purpose. No liability will be accepted for any omission on this drawing should the drawing be used for construction purposes.

CLIENT

Mr T Stark

PROJECT

Proposed Alterations  
1A Park Circus  
Glasgow

TITLE

Existing Floor Plan

JOB REF <b>21-019</b>	DRG SIZE A2
DRG No <b>L(1-)01</b>	REV
DATE May 21	SCALE 1:50



©2021 Copyright of Architect