


Proposed Roof Plan

scale 1:100

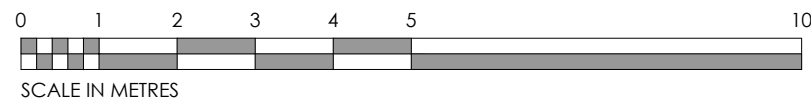

contact

NuCADD Architectural

The Granary, Pound Court, Church Hill
Kingsnorth, Ashford, Kent, TN23 3EG
t: 01233 640066
e: info@nucadd.co.uk
w: www.nucadd.co.uk

project

client
Mr & Mrs T Downey
site address
Meadowside
East Street, Hunton
Maidstone ME15 0RA

drawing

drawing title **ISSUED FOR PLANNING APPROVAL**
Proposed Roof Plan

scale (A3) 1:100 date Oct 23 drawn DD checked

revision

drawing no

542 09

revision