


Proposed First Floor Plan

scale 1:100

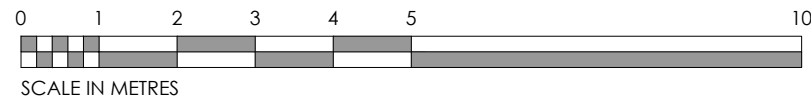

contact

**NuCADD Architectural**

The Granary, Pound Court, Church Hill  
Kingsnorth, Ashford, Kent, TN23 3EG  
t: 01233 640066  
e: info@nucadd.co.uk  
w: www.nucadd.co.uk

project

client  
Mr & Mrs T Downey  
site address  
Meadowside  
East Street, Hunton  
Maidstone ME15 0RA

drawing

drawing title **ISSUED FOR PLANNING APPROVAL**  
Proposed First Floor Plan

scale (A3) 1:100      date Oct 23      drawn DD      checked

revision

drawing no

542 08

revision