


GROUND FLOOR PLAN as PROPOSED

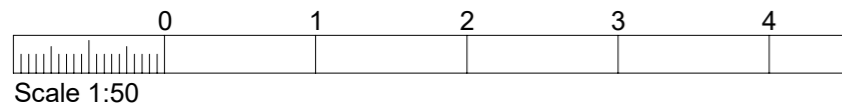

GROUND FLOOR PLAN as PROPOSED

Proposed single storey extension and unenclosed porch to the rear at 96 Devonshire Road, W.S.M BS23 4NX

Peter J Bath
Project Design and Construction Management Ltd
 5 Halswell Road
 Clevedon
 Somerset
 BS21 6LD

Date: Nov 2023
 Scale: 1:50 at A3
 Drg No: PDCM:736-05

07710-063216
 01275-870781
 pete@peterbath.co.uk
 www.peterbath.co.uk