


| KEY | | |
|-----|--|--|
| | | |
| | | |
| | | |
| | | |
| | | |
| | | |
| | | |
| | | |
| | | |
| | | |

| REV | DATE | AMENDMENTS |
|-----|-------------|----------------------------|
| A | 05-DEC-2023 | PRIOR APPROVAL APPLICATION |
| | | |
| | | |
| | | |
| | | |



S GRAHAM ARCHITECTS

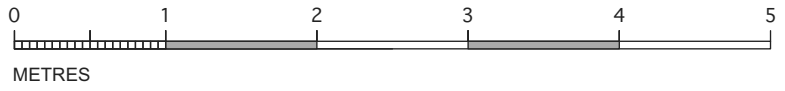

S GRAHAM ARCHITECTS LTD
 69 WILLOW LANE
 LANCASTER
 LA1 5PR
 01524 383 160
 mail@sgrahamarchitects.co.uk

PROJECT : 39 OXFORD ROAD
 MAIDSTONE, KENT ME15 8DA
 SCALE : 1 : 50 @ A3
 STATUS : PLANNING
 DRAWING TITLE : PROPOSED ROOF PLAN
 DRAWING NO : 2345-151 A ©