


KEY		

REV	DATE	AMENDMENTS
A	05-DEC-2023	PRIOR APPROVAL APPLICATION

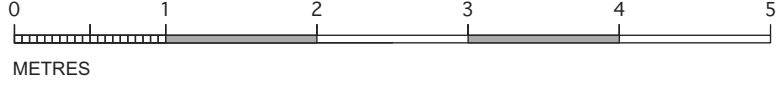

**S GRAHAM ARCHITECTS**



S GRAHAM ARCHITECTS LTD  
69 WILLOW LANE  
LANCASTER  
LA1 5PR

01524 383 160  
mail@sgrahamarchitects.co.uk

PROJECT : 39 OXFORD ROAD  
MAIDSTONE, KENT ME15 8DA

SCALE : 1 : 50 @ A3

STATUS : PLANNING

DRAWING TITLE : EXISTING ROOF PLAN

DRAWING NO : 2345 - 051 A ©