


REV	DATE	AMENDMENTS
D	11-DEC-2023	PRIOR APPROVAL APPLICATION
C	05-DEC-2023	PRIOR APPROVAL APPLICATION
B	13-NOV-2023	PRELIMINARY
A	26-OCT-2023	PRELIMINARY

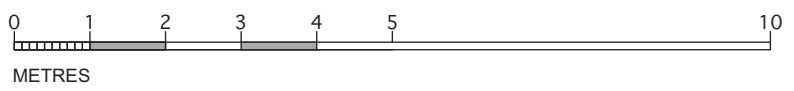

S GRAHAM ARCHITECTS

S GRAHAM ARCHITECTS LTD
 69 WILLOW LANE
 LANCASTER
 LA1 5PR
 01524 383 160
 mail@sgrahamarchitects.co.uk

PROJECT : 39 OXFORD ROAD
 MAIDSTONE, KENT ME15 8DA
 SCALE : 1 : 100 @ A3
 STATUS : PLANNING
 DRAWING TITLE : PROPOSED SITE PLAN
 DRAWING NO : 2345 - 120 D ○