



REV	DATE	AMENDMENTS
C	11-DEC-2023	PRIOR APPROVAL APPLICATION
B	05-DEC-2023	PRIOR APPROVAL APPLICATION
A	26-OCT-2023	PRELIMINARY

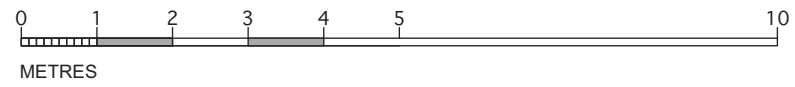

**S GRAHAM ARCHITECTS**

S GRAHAM ARCHITECTS LTD  
 69 WILLOW LANE  
 LANCASTER  
 LA1 5PR  
 01524 383 160  
 mail@sgrahamarchitects.co.uk

PROJECT : 39 OXFORD ROAD  
 MAIDSTONE, KENT ME15 8DA

SCALE : 1 : 100 @ A3

STATUS : PLANNING

DRAWING TITLE : EXTG SITE PLAN

DRAWING NO : 2345 - 020