



NORTH ELEVATION

WEST ELEVATION

SOUTH ELEVATION

Existing Elevations




NORTH ELEVATION

WEST ELEVATION

SOUTH ELEVATION

Proposed Elevations

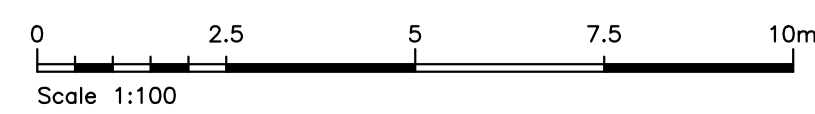

Robin Akers Ltd Architectural Consultants 1 Lee Close, Charlbury, Oxon OX7 3SG tel 01608 810012 e-mail robin@robinakersltd.co.uk		JOB: Alterations to Commercial Unit Nr 1 Wesley Walk High St Witney Oxon OX28 6ZJ	
DRAWING: Existing & Proposed Elevations			
DRAWN:	CHECKED:	DATE:	12.2.24
SCALE: 1:100@A1			
JOB No.	DRAWING No.	REV.	
	P1	A	

A	Windows in South & north elevations added	12.2.24
---	---	---------

REVISIONS