


SITE PLAN Otterburn, Monument Park, PH36 4HZ

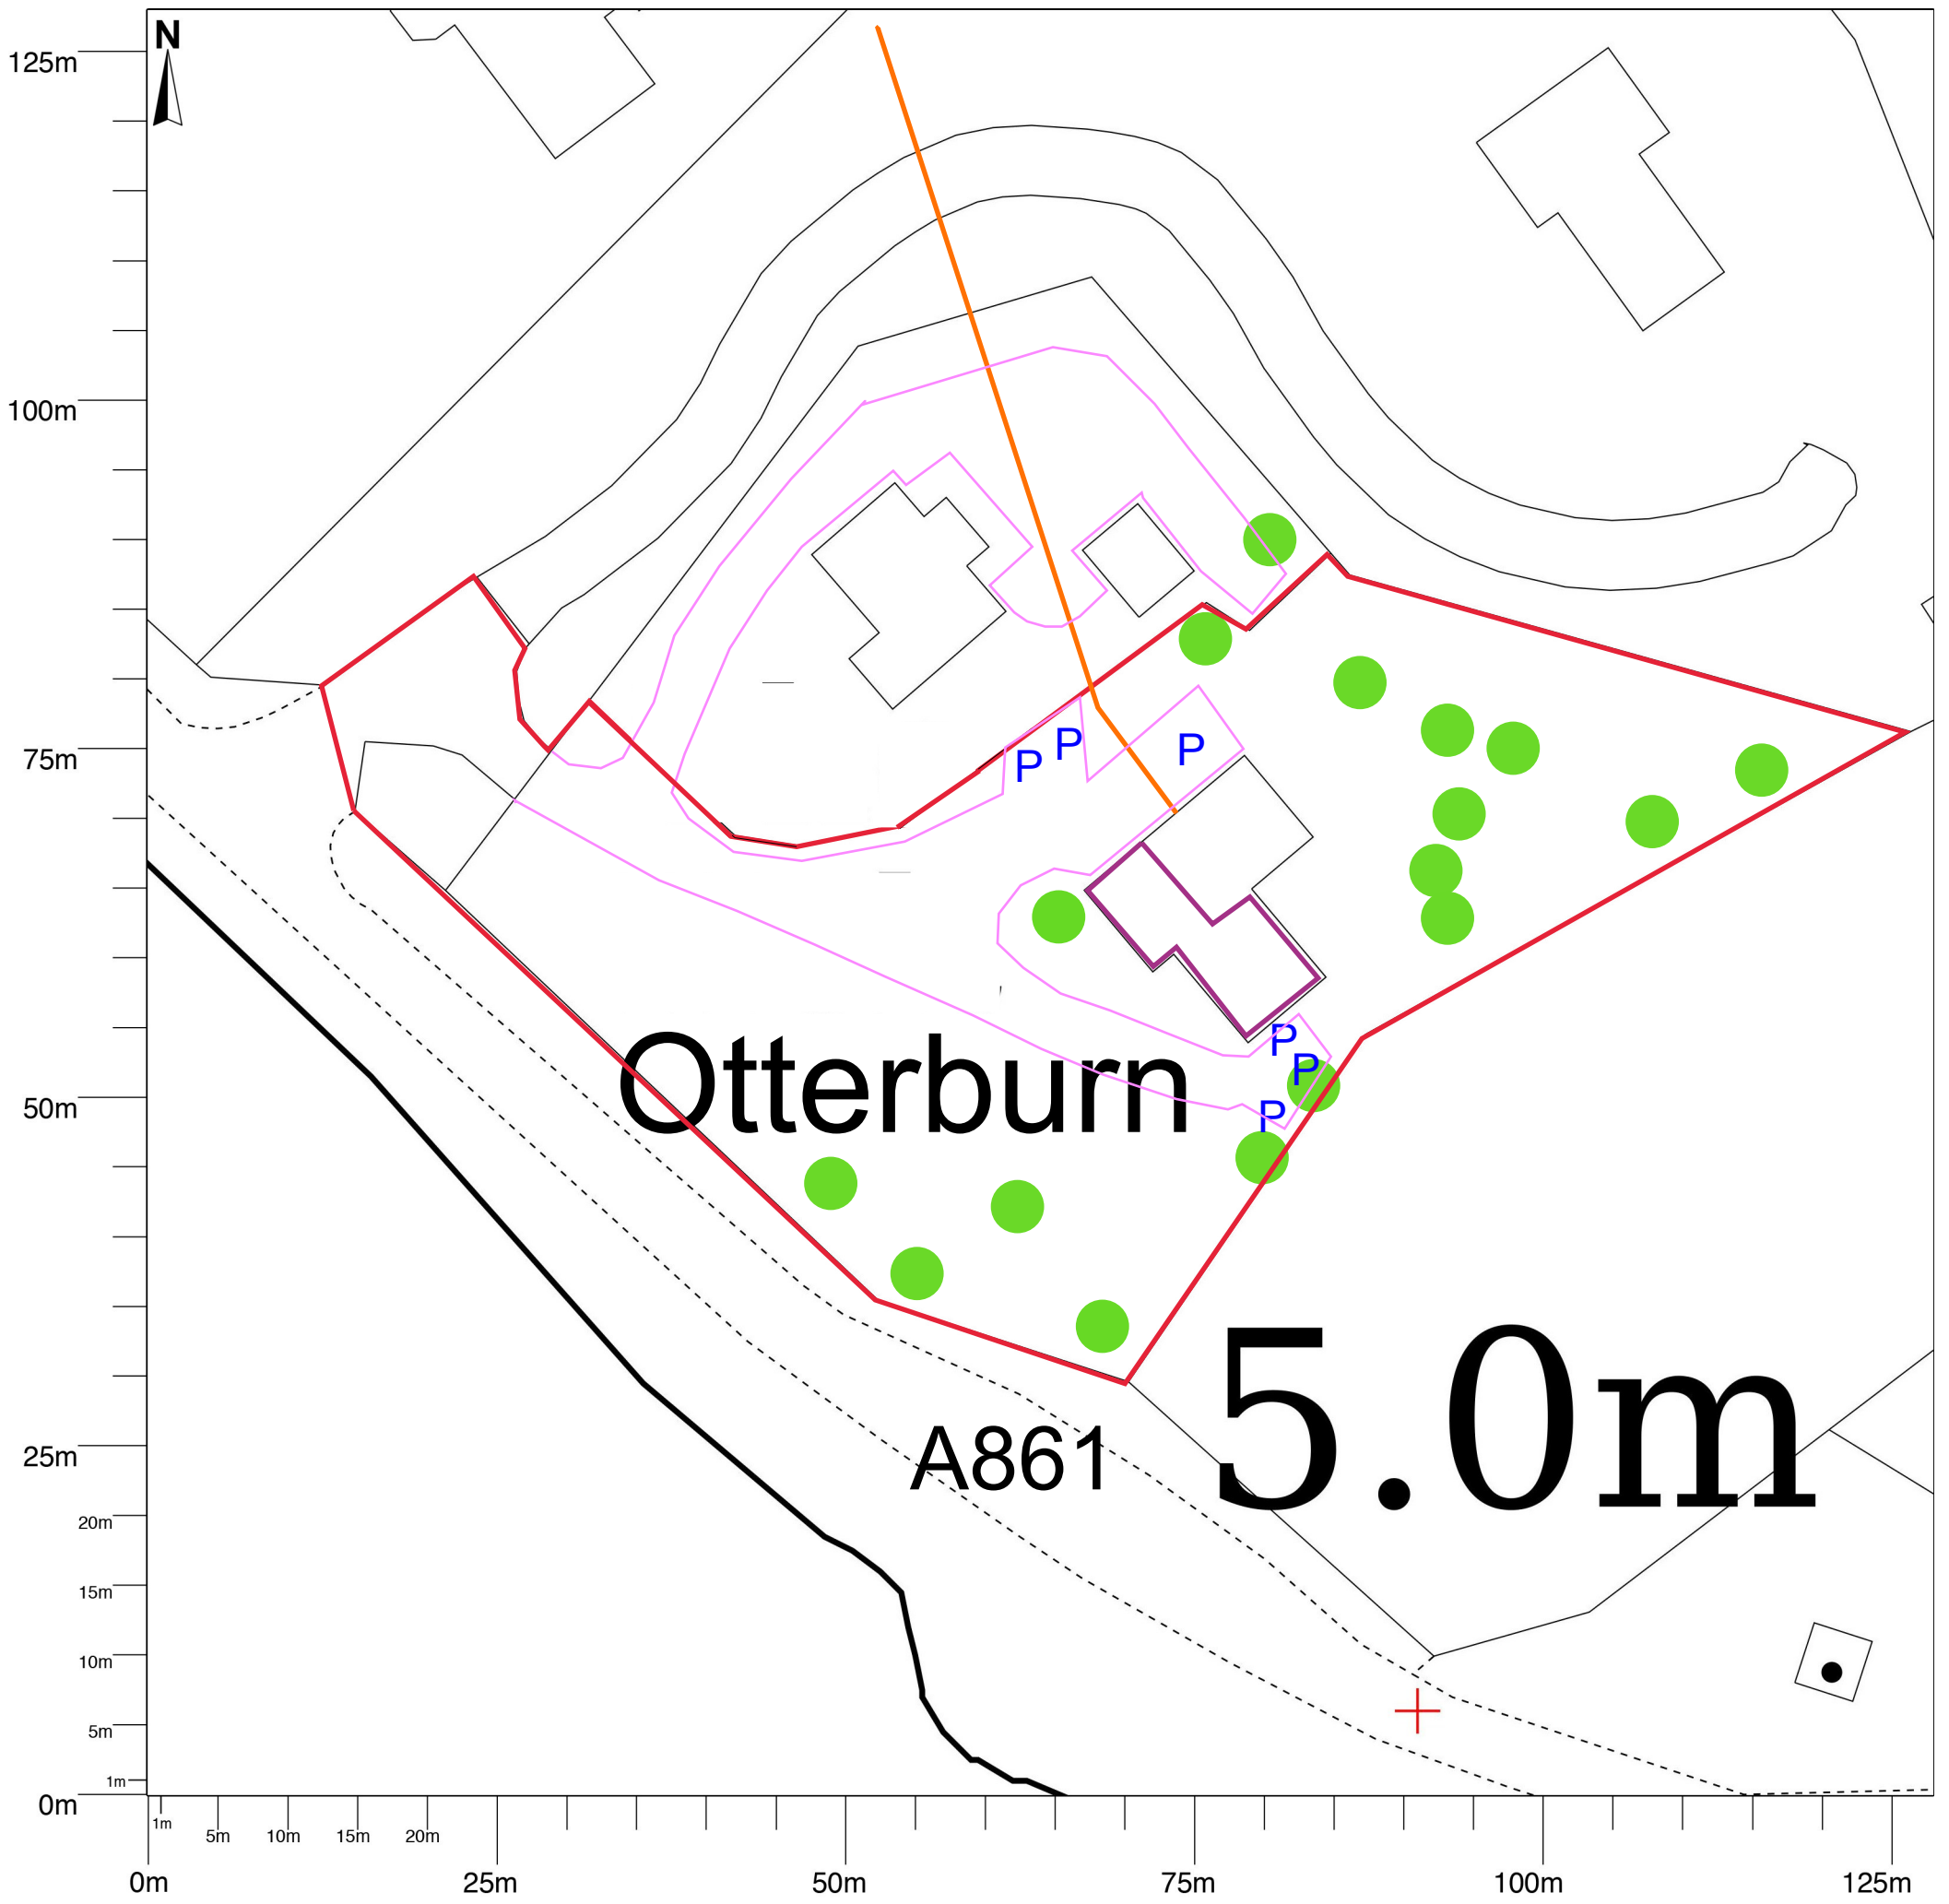

Scale 1:500 at A3

- Site boundary
- B&B Accommodation
- Edge of driveway
- Foul drainage

- Tree
- P Parking areas

Plan updated 03/02/24