


HOUSE

CAR PORT

WEST ELEVATION
Scale 1:100

Scale 1:100

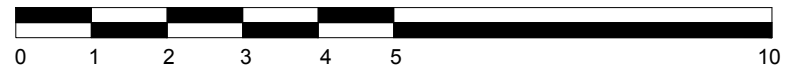

Drawing is copyright of RRA Architecture Ltd.
 Check all dimensions on site
 Do not scale from this drawing
 Dimensions in millimeters
 To be read in conjunction with all relevant Architects,
 Structural and Services Engineers drawings.
 Errors or discrepancies are to be reported immediately
 to RRA Architecture Ltd.

rev.	details	drawn	date

R **Rebecca Richardson**
 RRA Architecture Ltd
 Y Dolydd,
 Llanfyllin,
 Powys, United Kingdom
 SY22 5LD
 t: 07815 685 424
 e: rebecca@rrarchitecture.co.uk
 w: www.rrarchitecture.co.uk

Project Name	Project No.
Y Felin	060
Client	Mike and Naomi Perks
Date	04.03.24
Scale / Format	1:100 @ A3
Drawn by	RR
Drawing Name	Drawing No.
PROP WEST ELEV	A008