


SOUTH ELEVATION
Scale 1:100

Scale 1:100

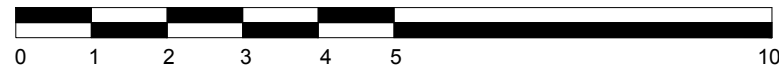

Drawing is copyright of RRA Architecture Ltd.
Do not scale from this drawing
Dimensions in millimeters
To be read in conjunction with all relevant Architects, Structural and Services Engineers drawings.
Errors or discrepancies are to be reported immediately to RRA Architecture Ltd.

rev.	details	drawn	date
A.	Developed plans	RR	04.03.24

R Rebecca Richardson
RRA Architecture Ltd
Y Dolydd,
Llanfyllin,
Powys, United Kingdom
SY22 5LD

Project Name Project No.
Y Felin 060
Client
Mike and Naomi Perks
Date 04.03.24
Scale / Format 1:100 @ A3
Drawn by RR

t: 07815 685 424
e: rebecca@rrarchitecture.co.uk
w: www.rrarchitecture.co.uk

Drawing Name Drawing No.
PROP SOUTH ELEV A007