


CAR PORT

HOUSE

EAST ELEVATION
Scale 1:100

Scale 1:100

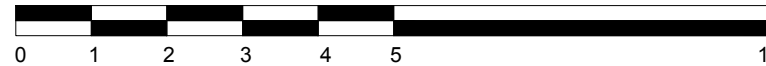

Drawing is copyright of RRA Architecture Ltd. Check all dimensions on site Do not scale from this drawing Dimensions in millimeters To be read in conjunction with all relevant Architects, Structural and Services Engineers drawings. Errors or discrepancies are to be reported immediately to RRA Architecture Ltd.	A. development of plans RR 04.03.24 _____ _____ _____ _____ rev. details drawn date
--	--

R Rebecca Richardson
 RRA Architecture Ltd
 Y Dolydd,
 Llanfyllin,
 Powys, United Kingdom
 SY22 5LD

Project Name Project No.
Y Felin 060
 Client
 Mike and Naomi Perks
 Date 04.03.24
 Scale / Format 1:100 @ A3
 Drawn by RR

t: 07815 685 424
 e: rebecca@rrarchitecture.co.uk
 w: www.rrarchitecture.co.uk

Drawing Name **Drawing No.**
PROPOSED EAST ELEV A004