



# SITE PLAN AS EXISTING

Scale 1:500

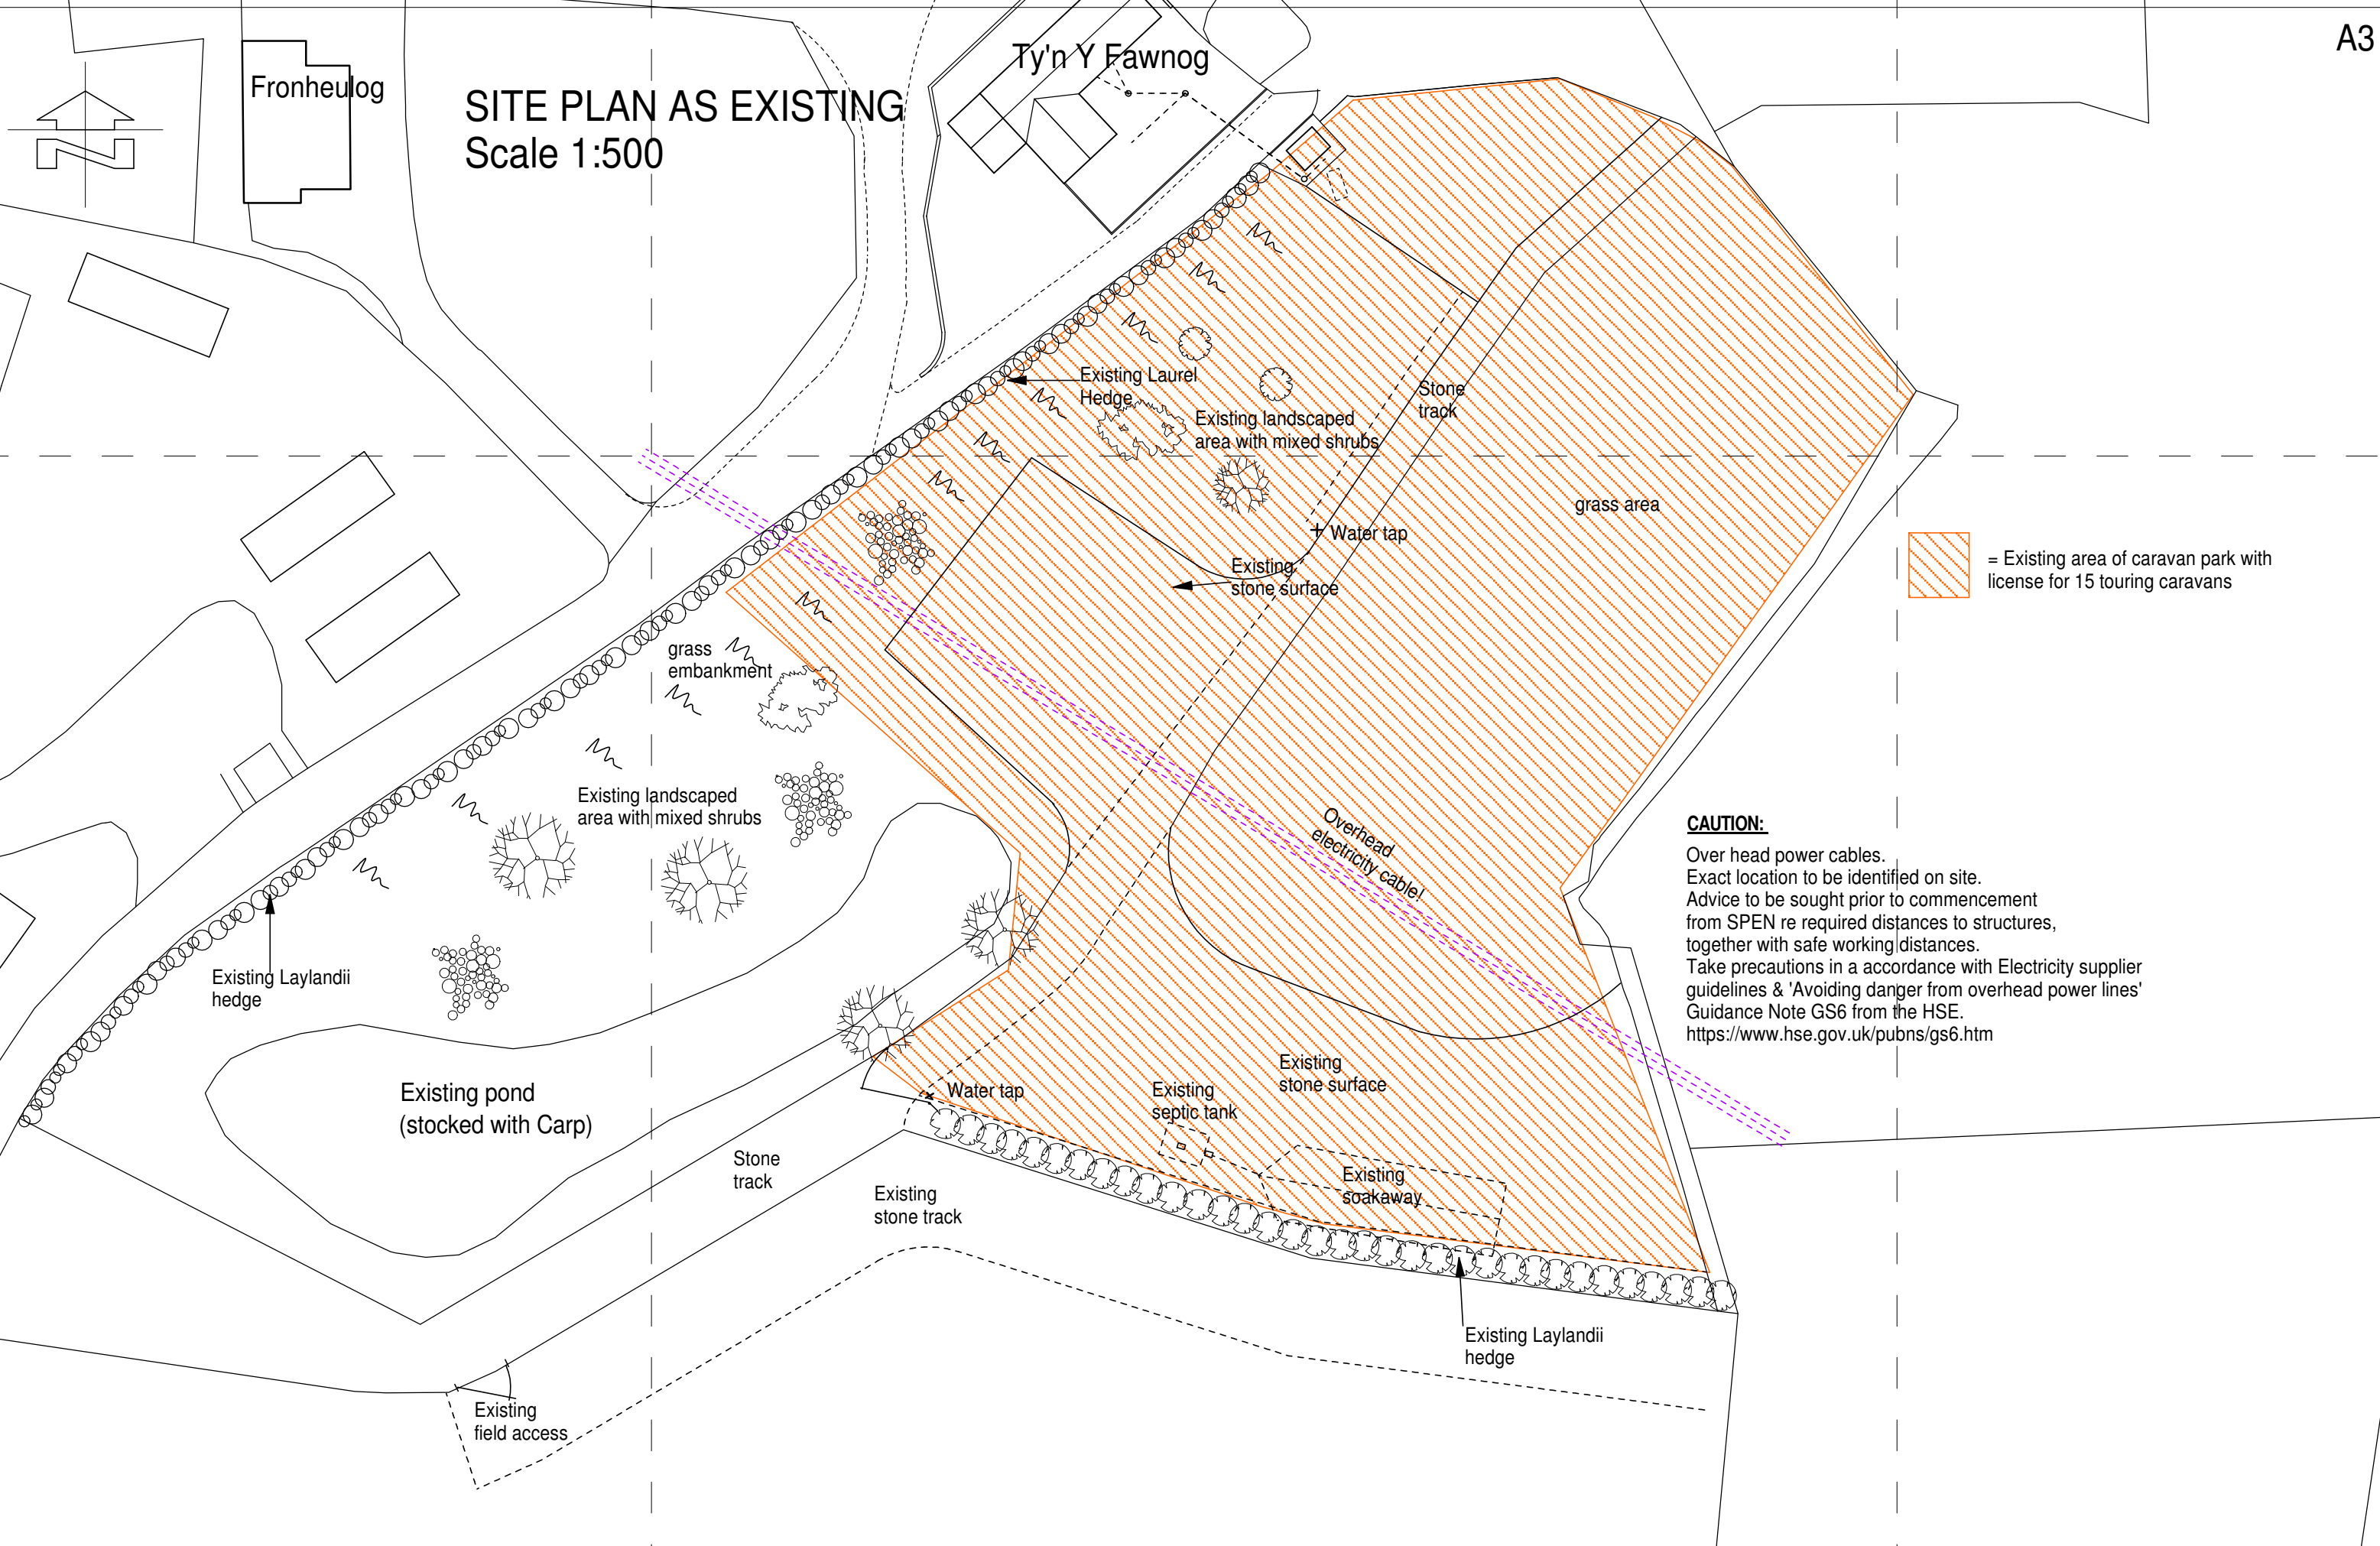

 = Existing area of caravan park with license for 15 touring caravans

**CAUTION:**  
 Over head power cables.  
 Exact location to be identified on site.  
 Advice to be sought prior to commencement from SPEN re required distances to structures, together with safe working distances.  
 Take precautions in a accordance with Electricity supplier guidelines & 'Avoiding danger from overhead power lines' Guidance Note GS6 from the HSE.  
<https://www.hse.gov.uk/pubns/g6.htm>