





PLOT 3
6.35Ha

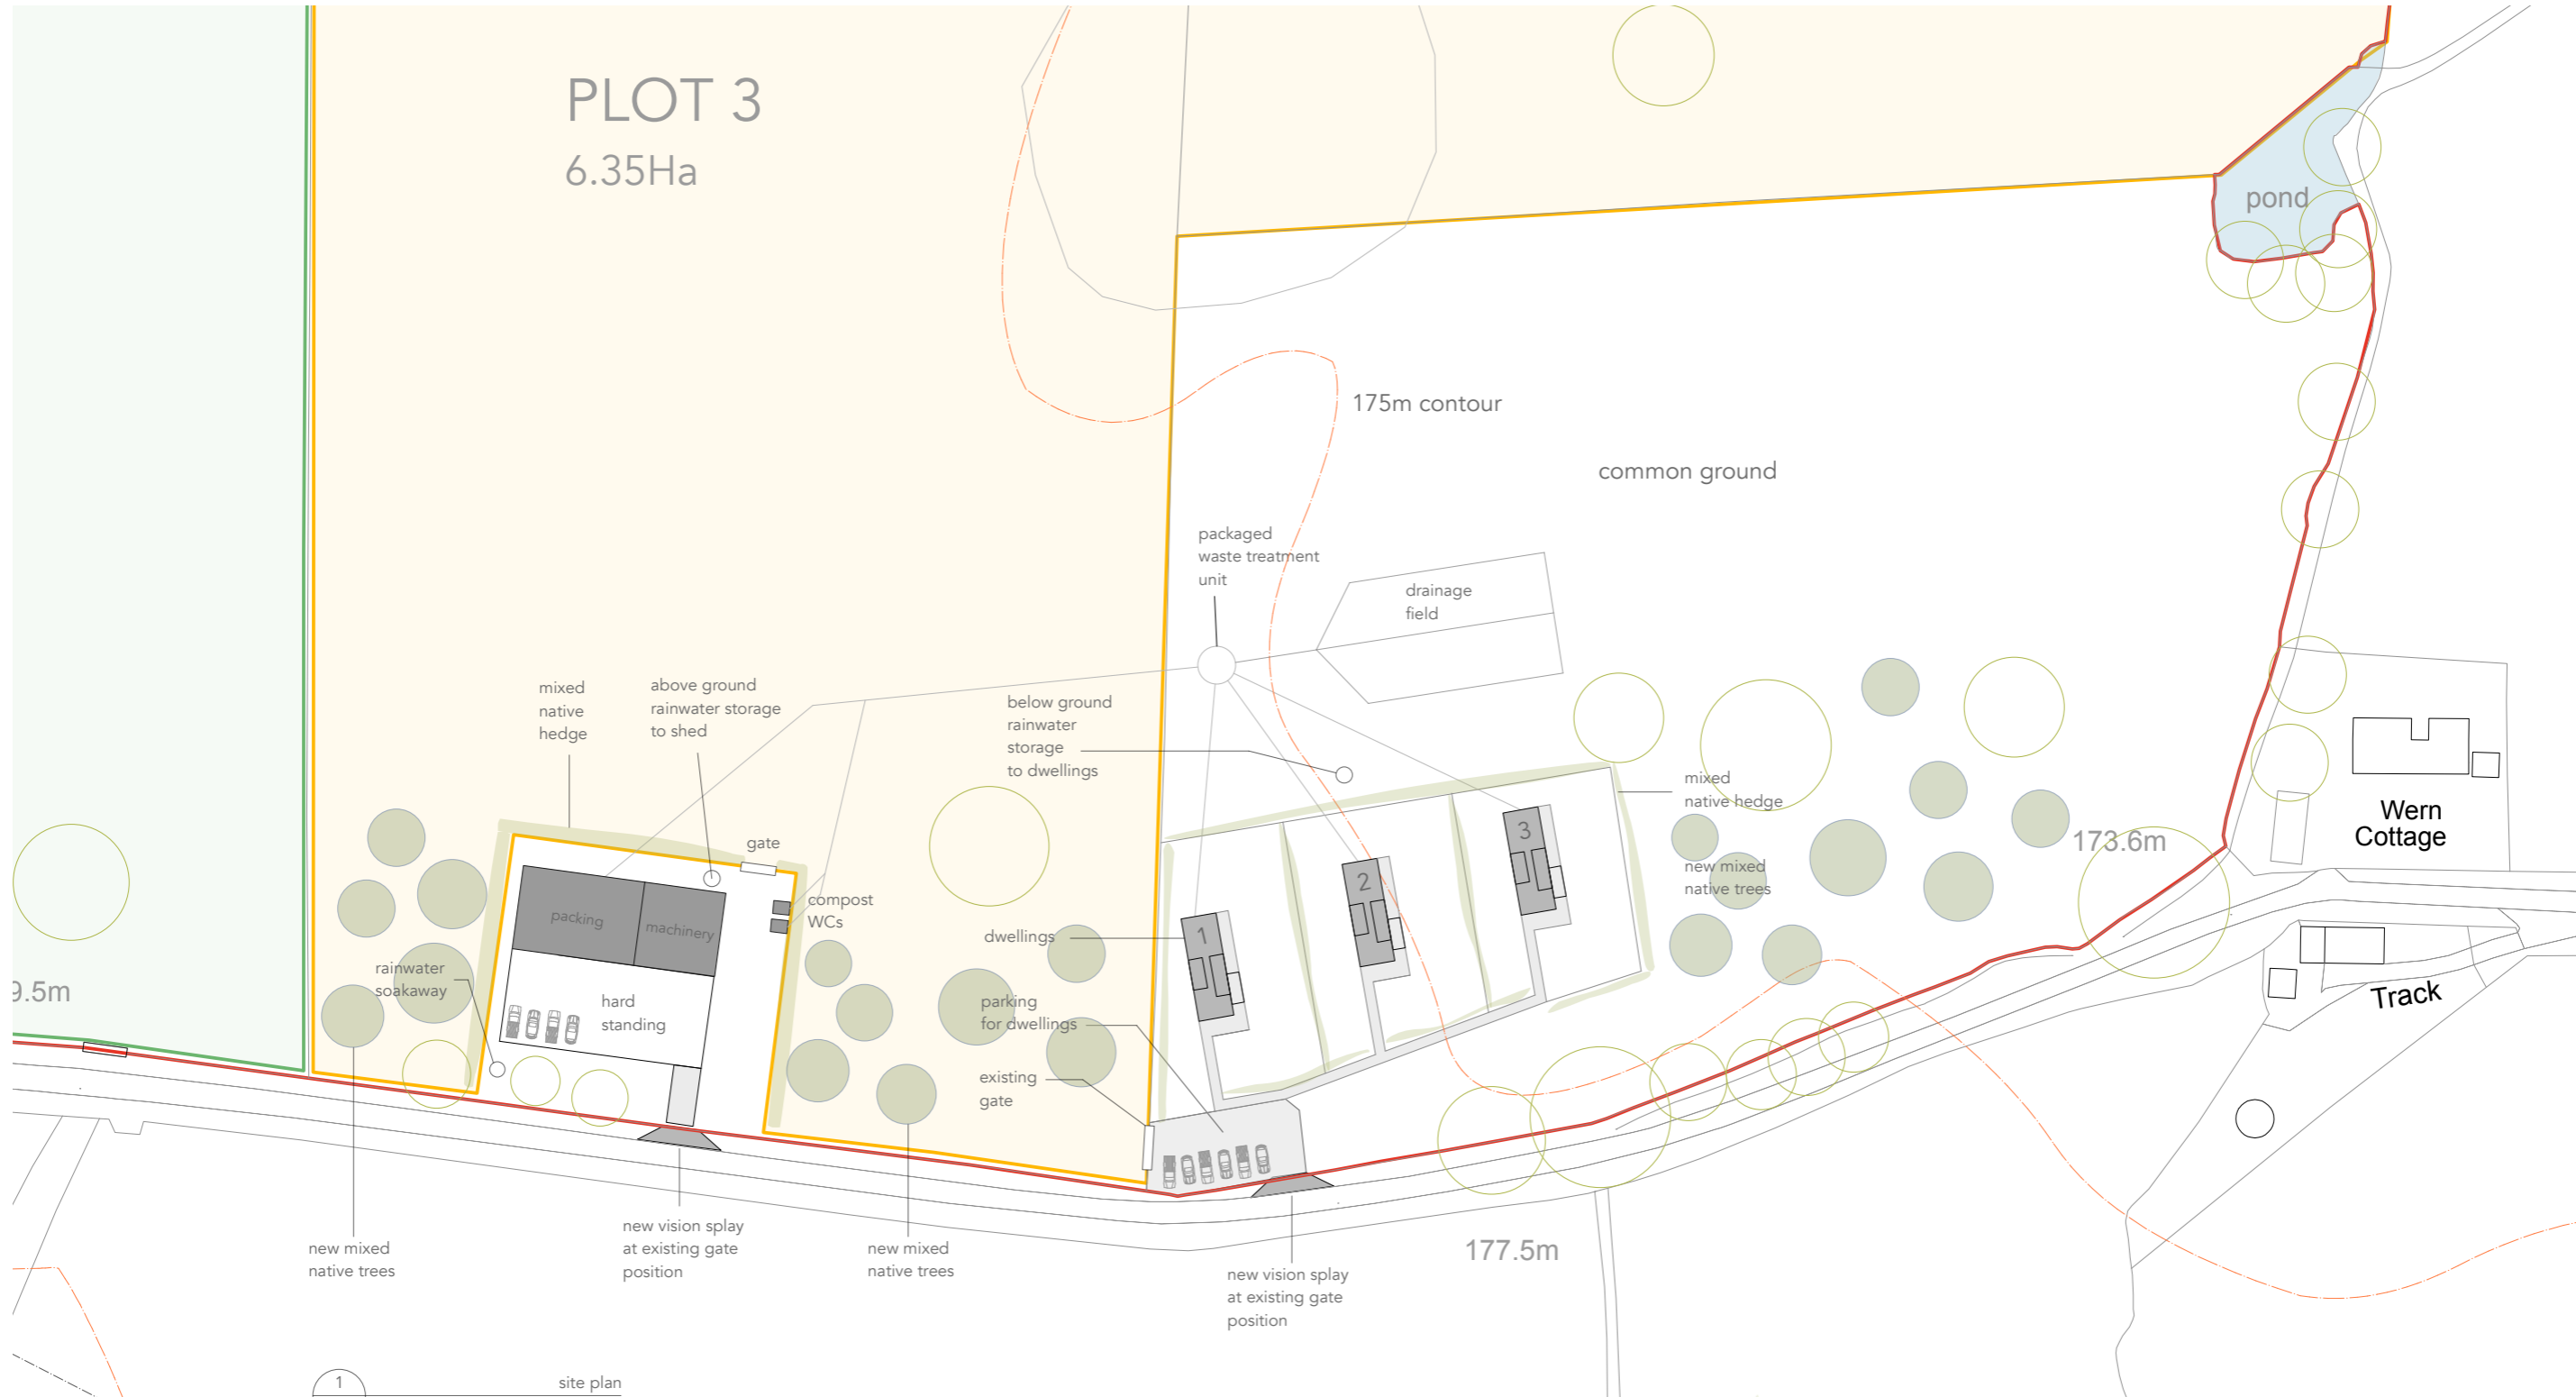

1 site plan

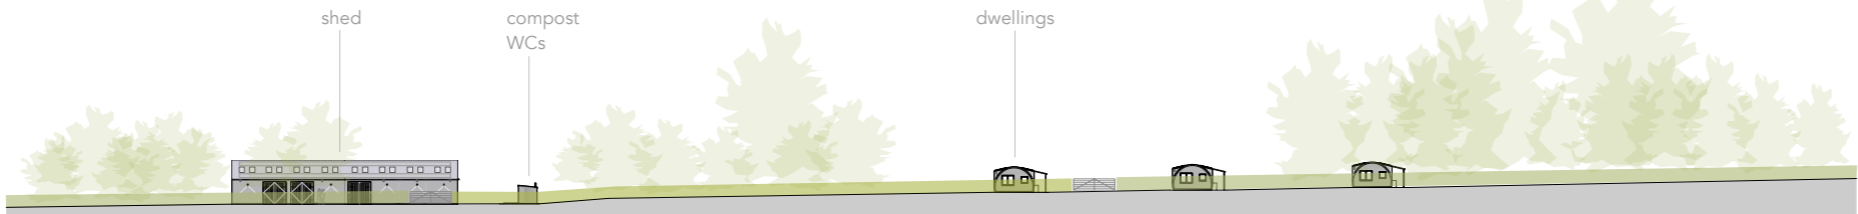

2 site section

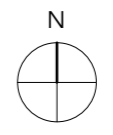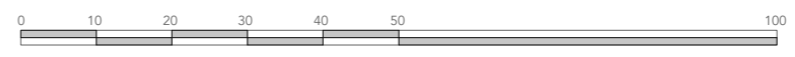

DO NOT scale from this drawing. DO NOT use any information without checking on site. DO NOT use any of the building areas indicated for residential purposes unless in full agreement with the architect. DO NOT reproduce any part of this drawing without prior written consent. CHECK this drawing on the latest revision. The drawings are copyright.

| | |
|---|---|
| © Feral Studio Architecture 2024 | |
| feral studio | OLD POST OFFICE LAND SARN |
| | SITE LAYOUT + SECTION |
| UPPER WAEN KERRY FDWYS 0176649699 feralstudioarchitecture@gmail.com | 1:500@A1 / 1:1000@A3 MARCH 2024 DRAWING NUMBER 23-95-03 |
| CLIENT: FUTURE FARMS STEERING GROUP | REVISION: A |