



EXISTING GROUND FLOOR PLAN

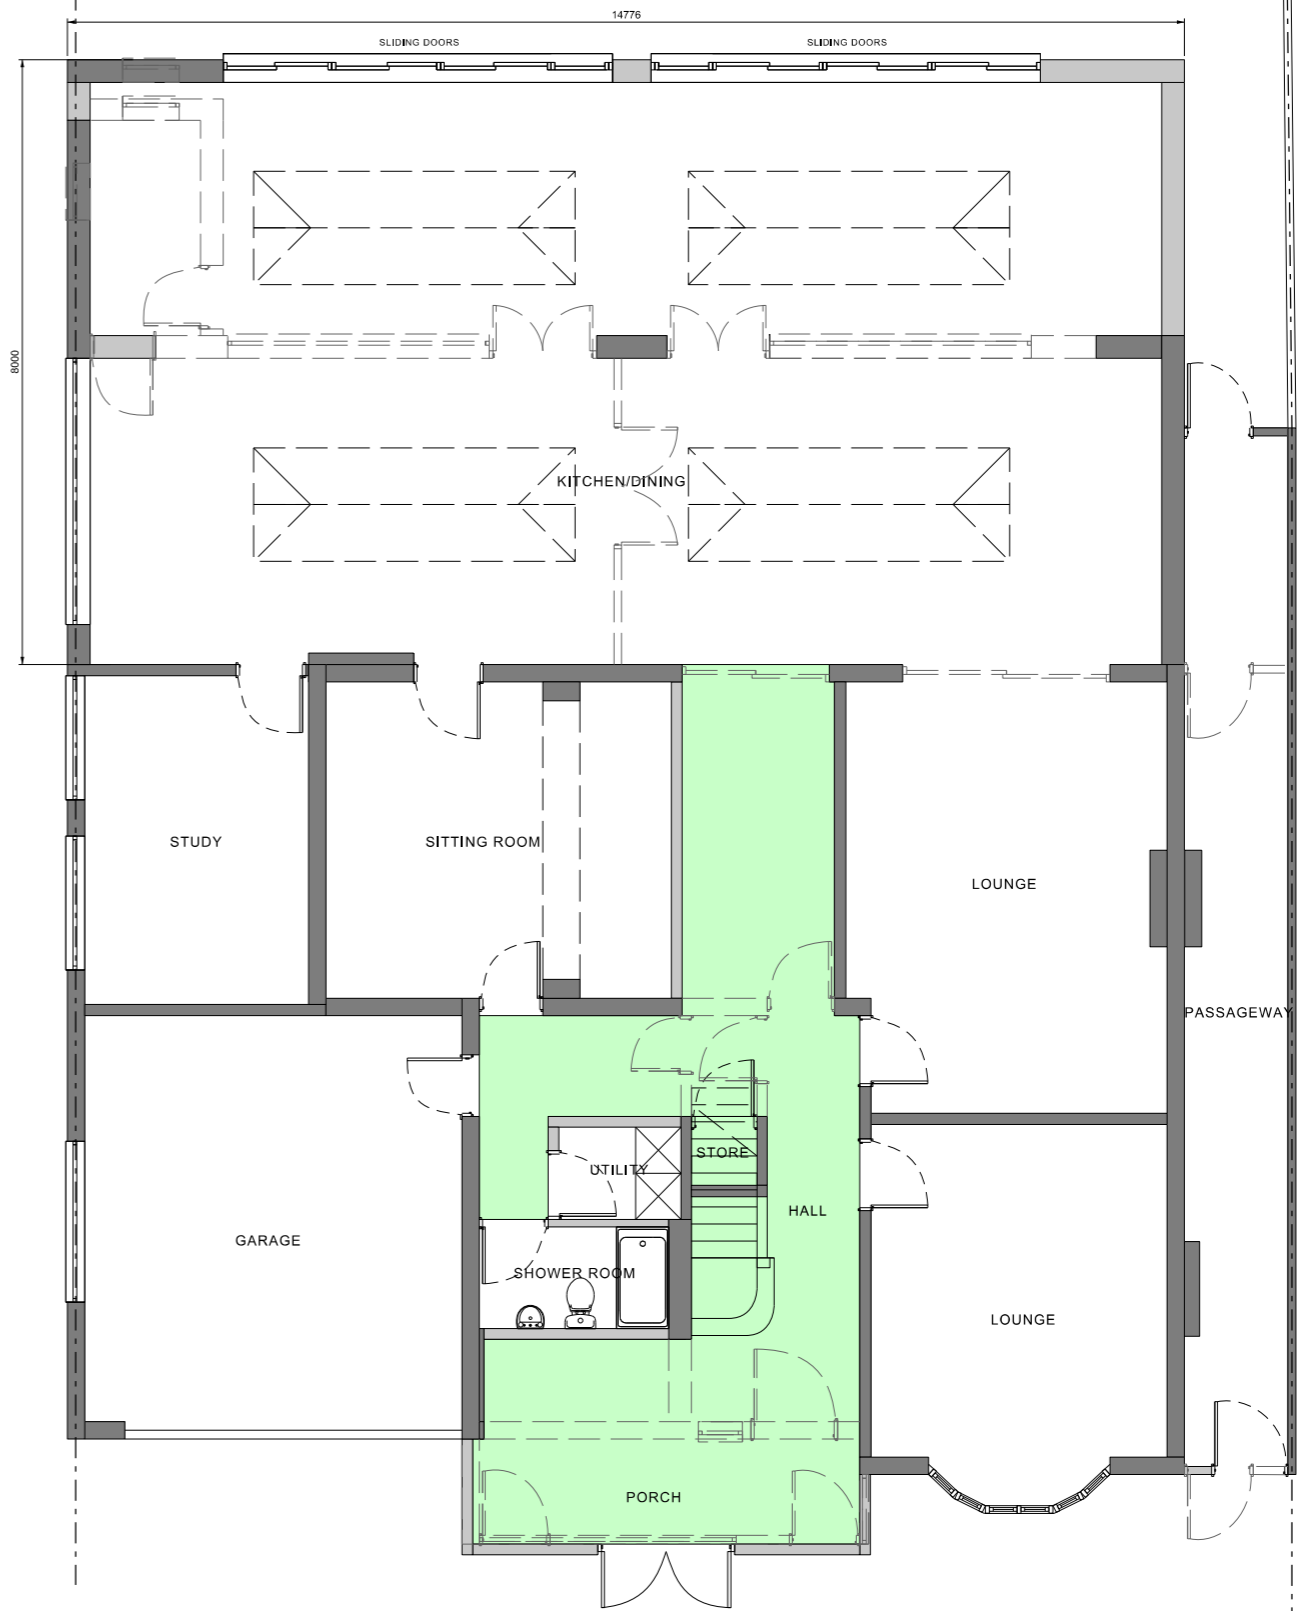

PROPOSED GROUND FLOOR PLAN

General Notes:

This drawing is copyrighted by the architect (SSD), and must not be reproduced, copied or submitted to third parties without the prior consent of the holder of the copyright.
 ALL DIMENSIONS ARE IN MILLIMETRES UNLESS OTHERWISE STATED.
 The representation of the Site Boundary line, is no evidence of a property boundary, and lawful boundaries are to be confirmed by client.

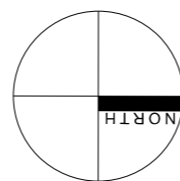

304 ALCESTER ROAD, WHYTHALL
 EXISTING & PROPOSED PLANS
 GENERAL ARRANGEMENT
 Drawn SD Date JAN 2021
 Checked SD Scale 1:100 @ A3
 1:50 @ A1
 PROPOSED
 AR2000-PLANNING
 A0900-P1

Rev	Drawn	Date	Comment
P1	SD	16.01.21	PRIOR APPROVAL APPLICATION