



Front Elevation

Side Elevation

Rear Elevation

Side Elevation

Existing Elevations  
1:100

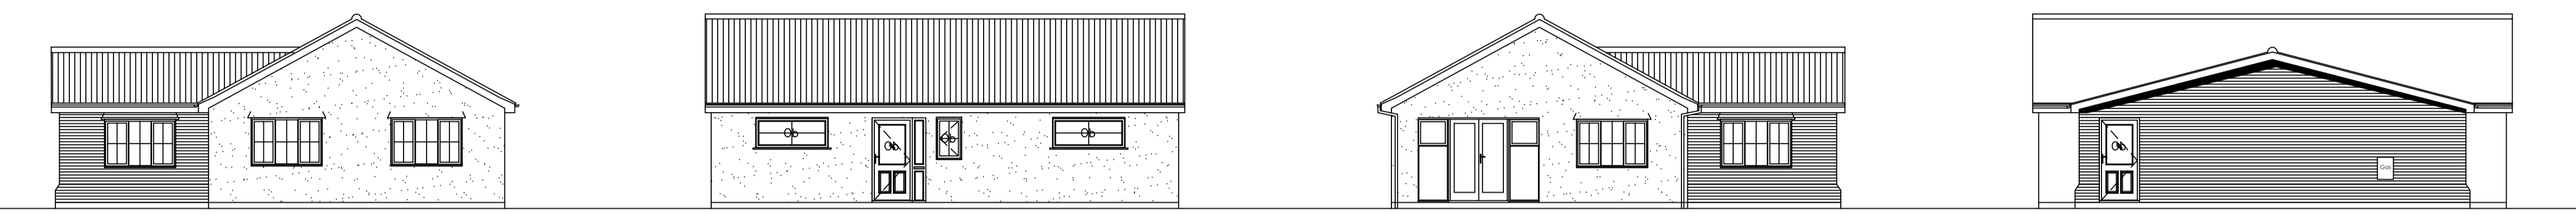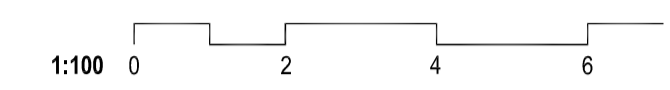



Front Elevation

Side Elevation



Rear Elevation

Side Elevation



Proposed Elevations  
1:100

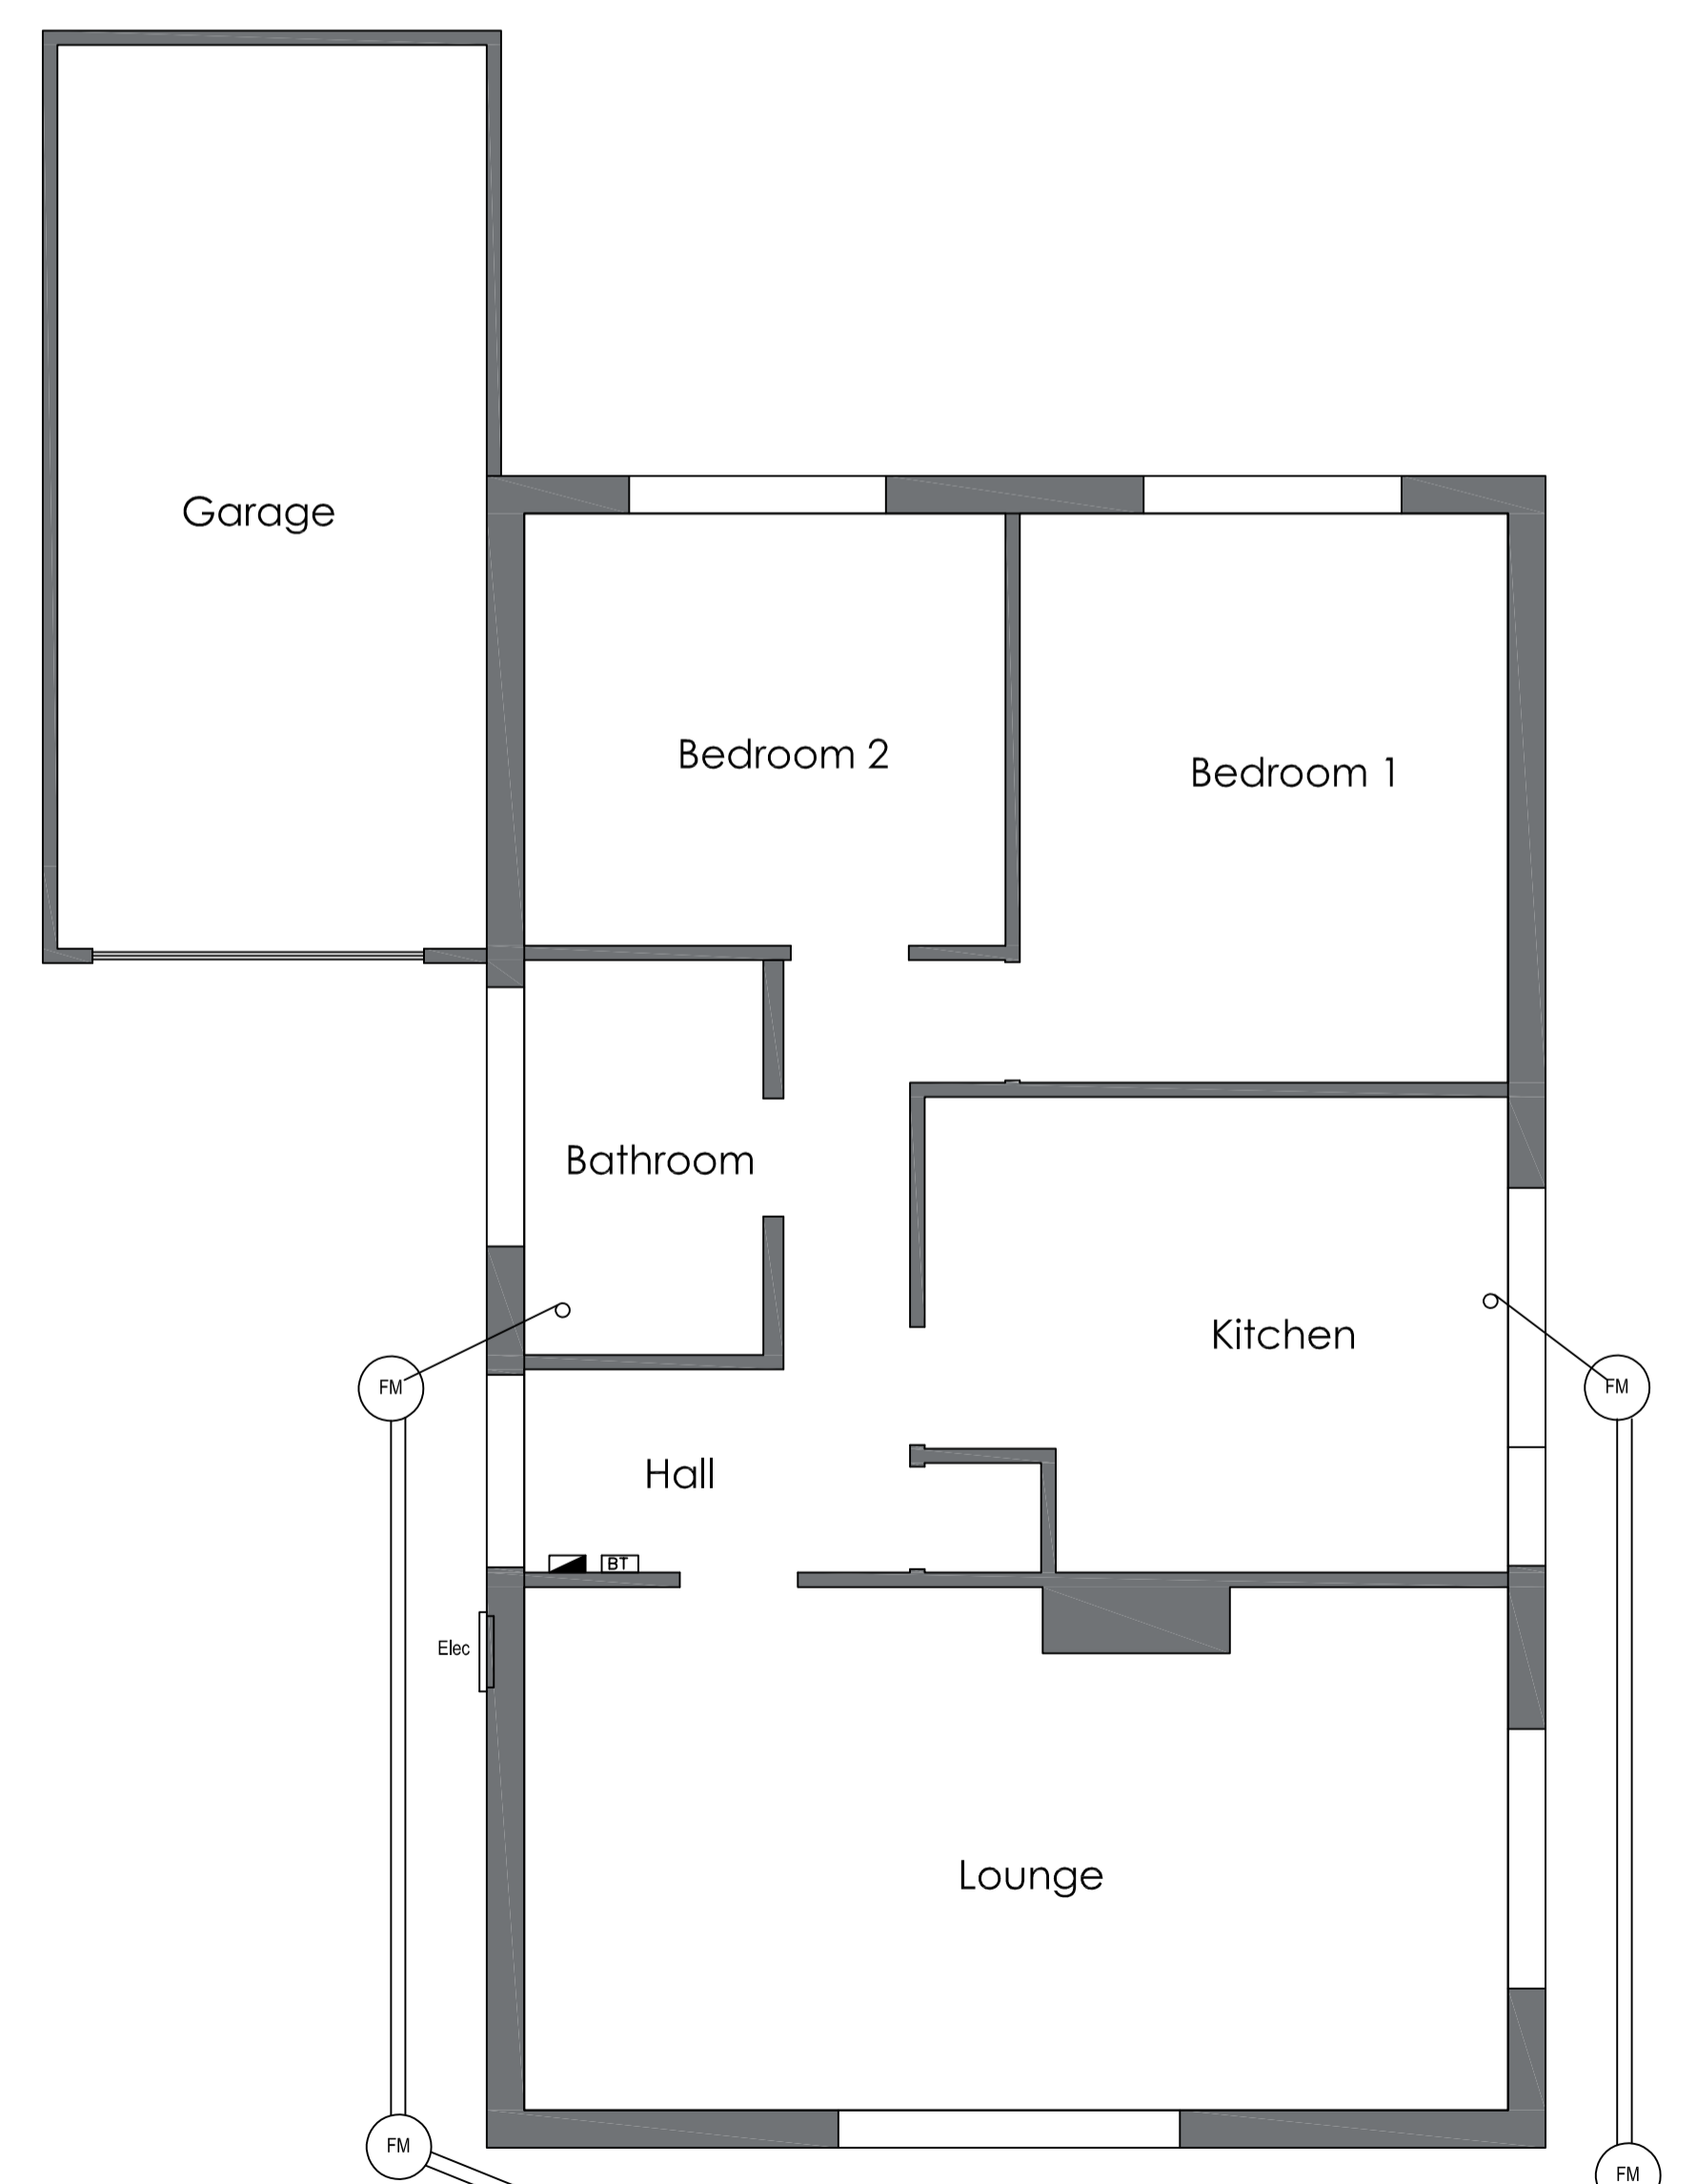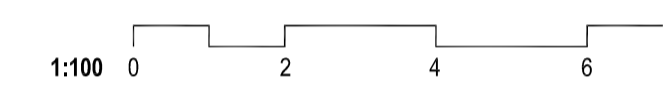



Existing Floor Plan 1:50

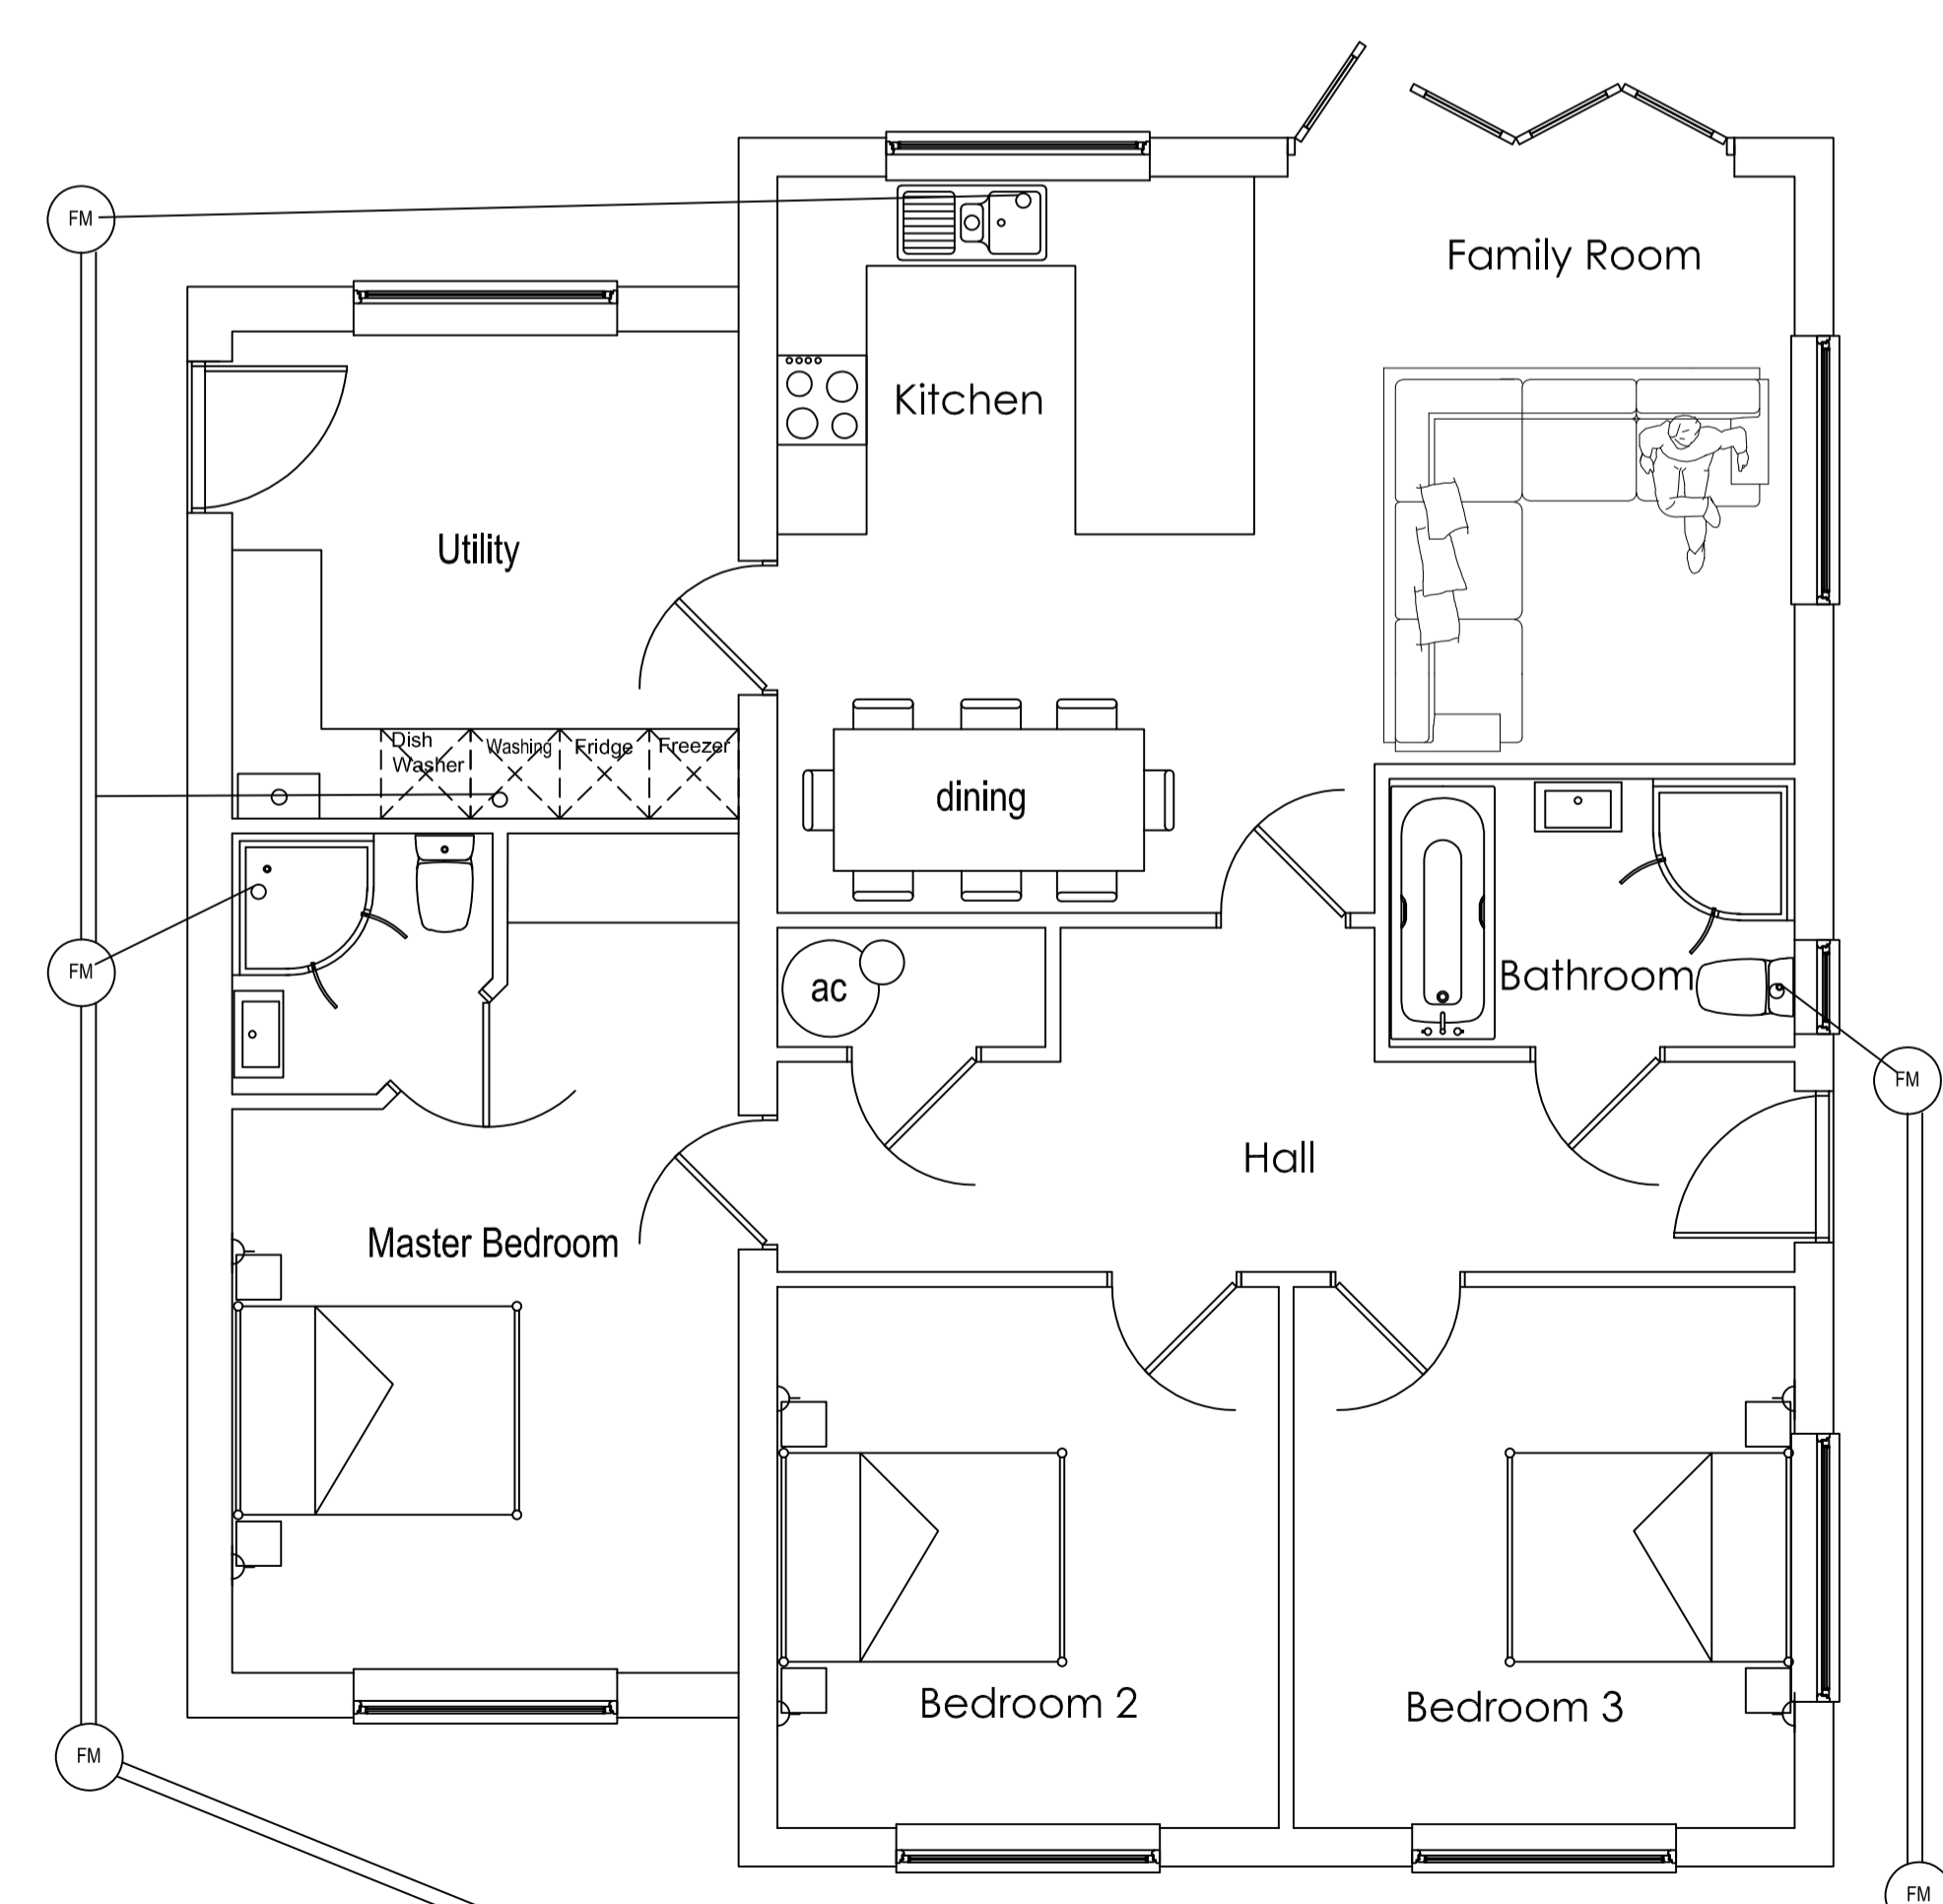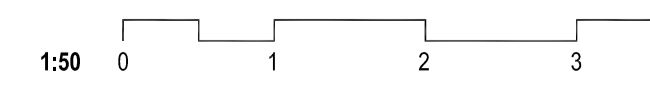


Proposed Floor Plan 1:50

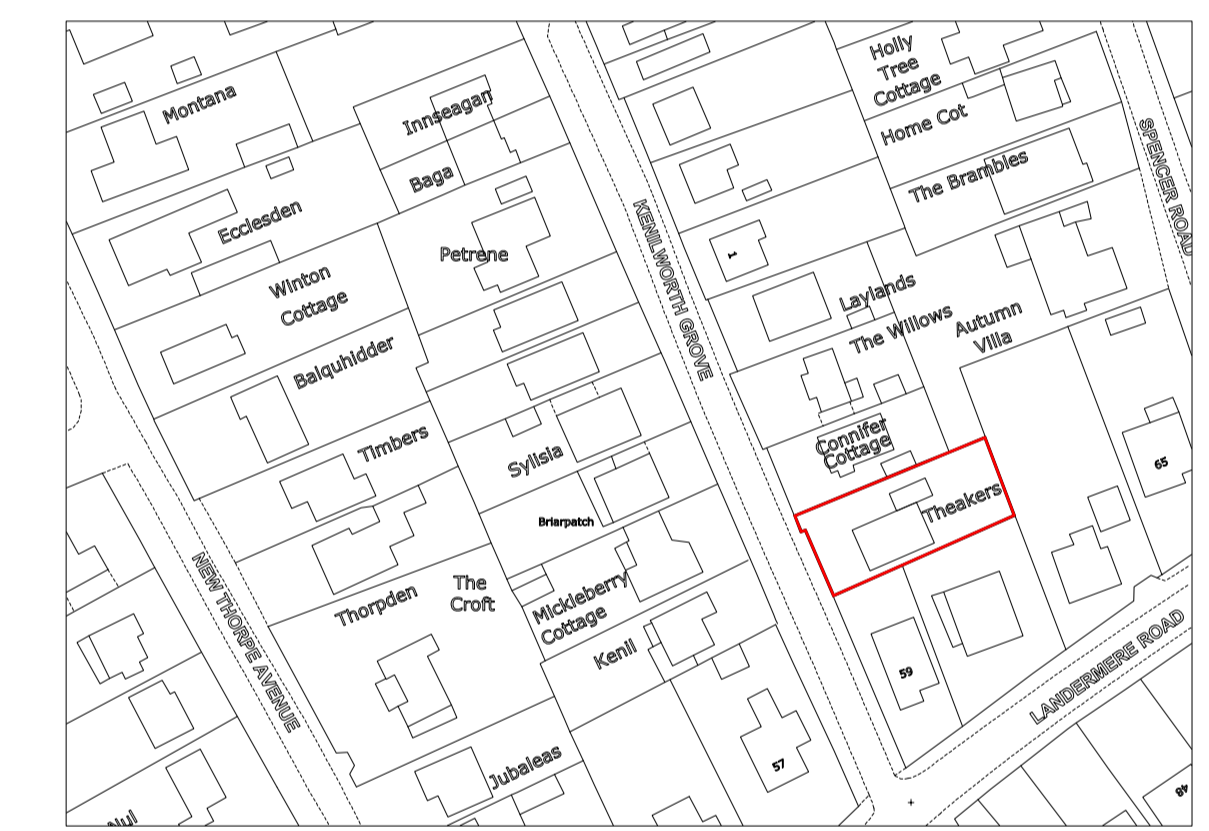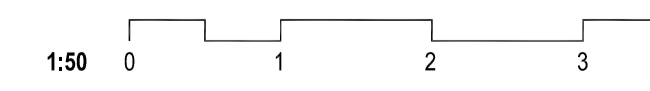

Location plan 1:1250

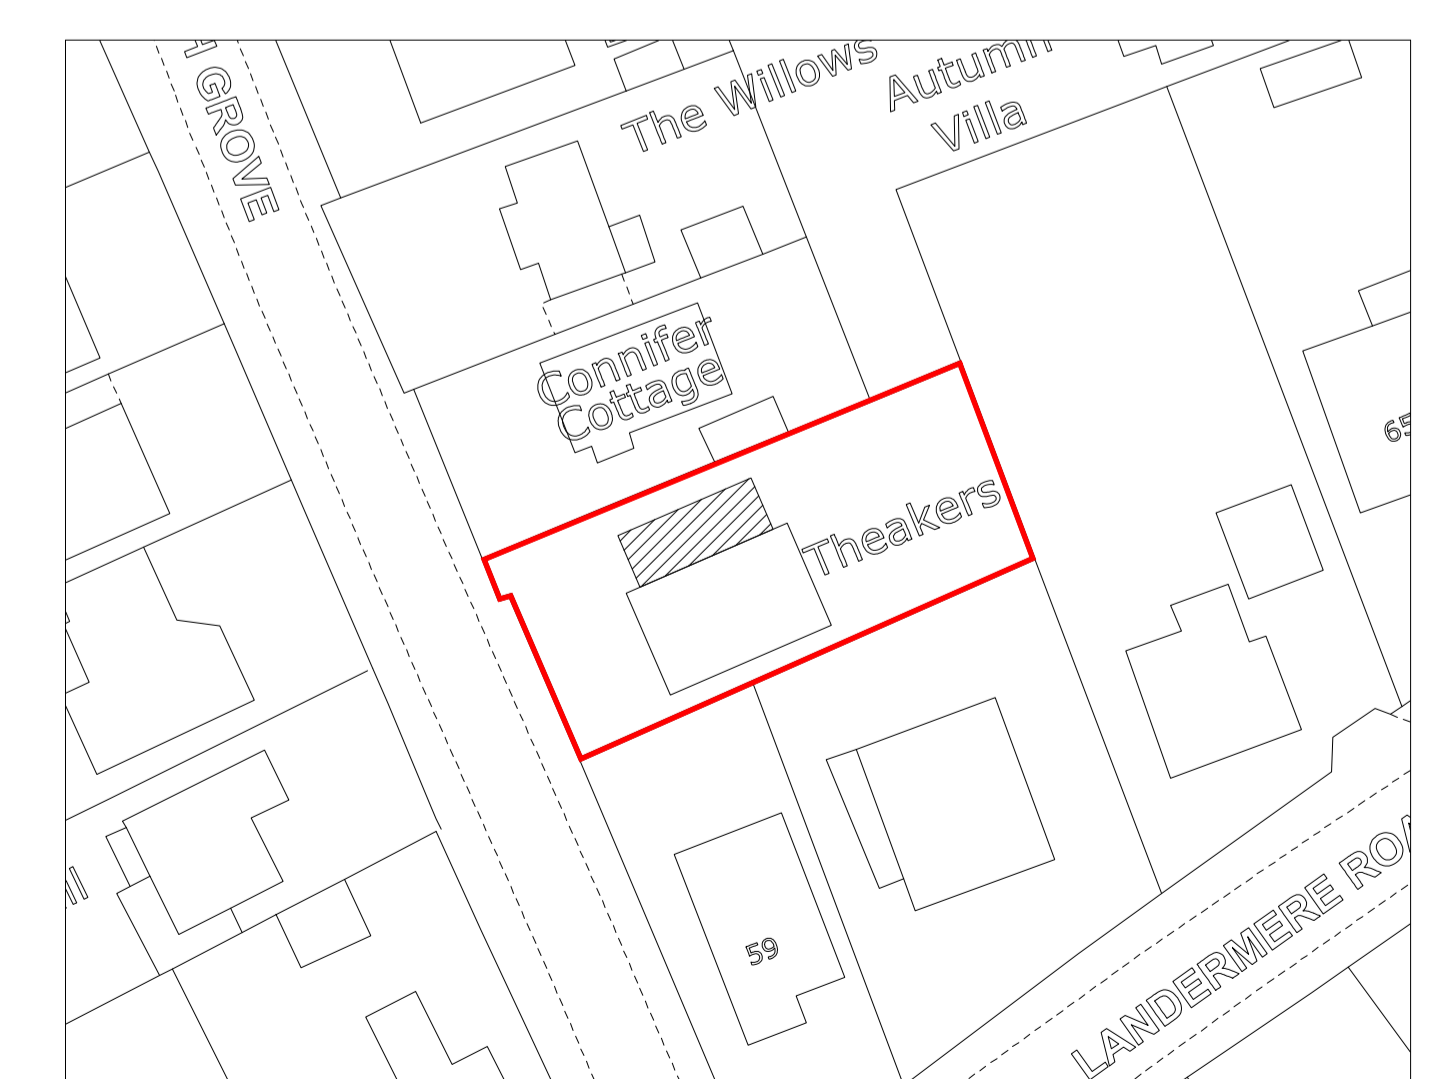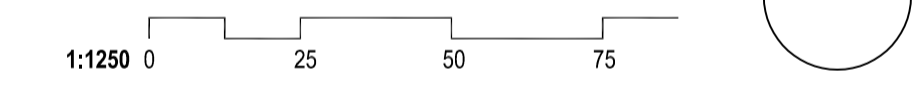

Block plan 1:500

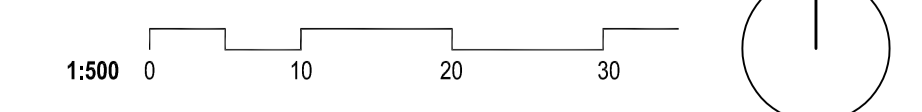

Rev:	Date:	Description:
C	February 2021	Planning - block plan altered
B	February 2021	Planning - extension ridge height 4m
A	January 2021	Planning - application

Title: Proposed Plans and Elevations

Project: Theackers Bungalow  
Kenilworth Grove, Thorpe-Le-Soken  
Clacton-on-Sea, CO16 0LX

Client: Charles Harvey

Date: 14/01/2021

Scale: print@ A1 Drawn: CMH

Drawing: 0001 Rev: C

To not scale from this drawing. All dimensions to be checked on site prior to commencement of work. Check that this drawing is the latest revision. If in doubt ask. Not drawing to copyright, unless any infringement by the copyright. This plan was prepared from information provided by the client and from Ordnance Survey plans and as such cannot be relied upon for accuracy of title boundaries.