



ROOF PLAN

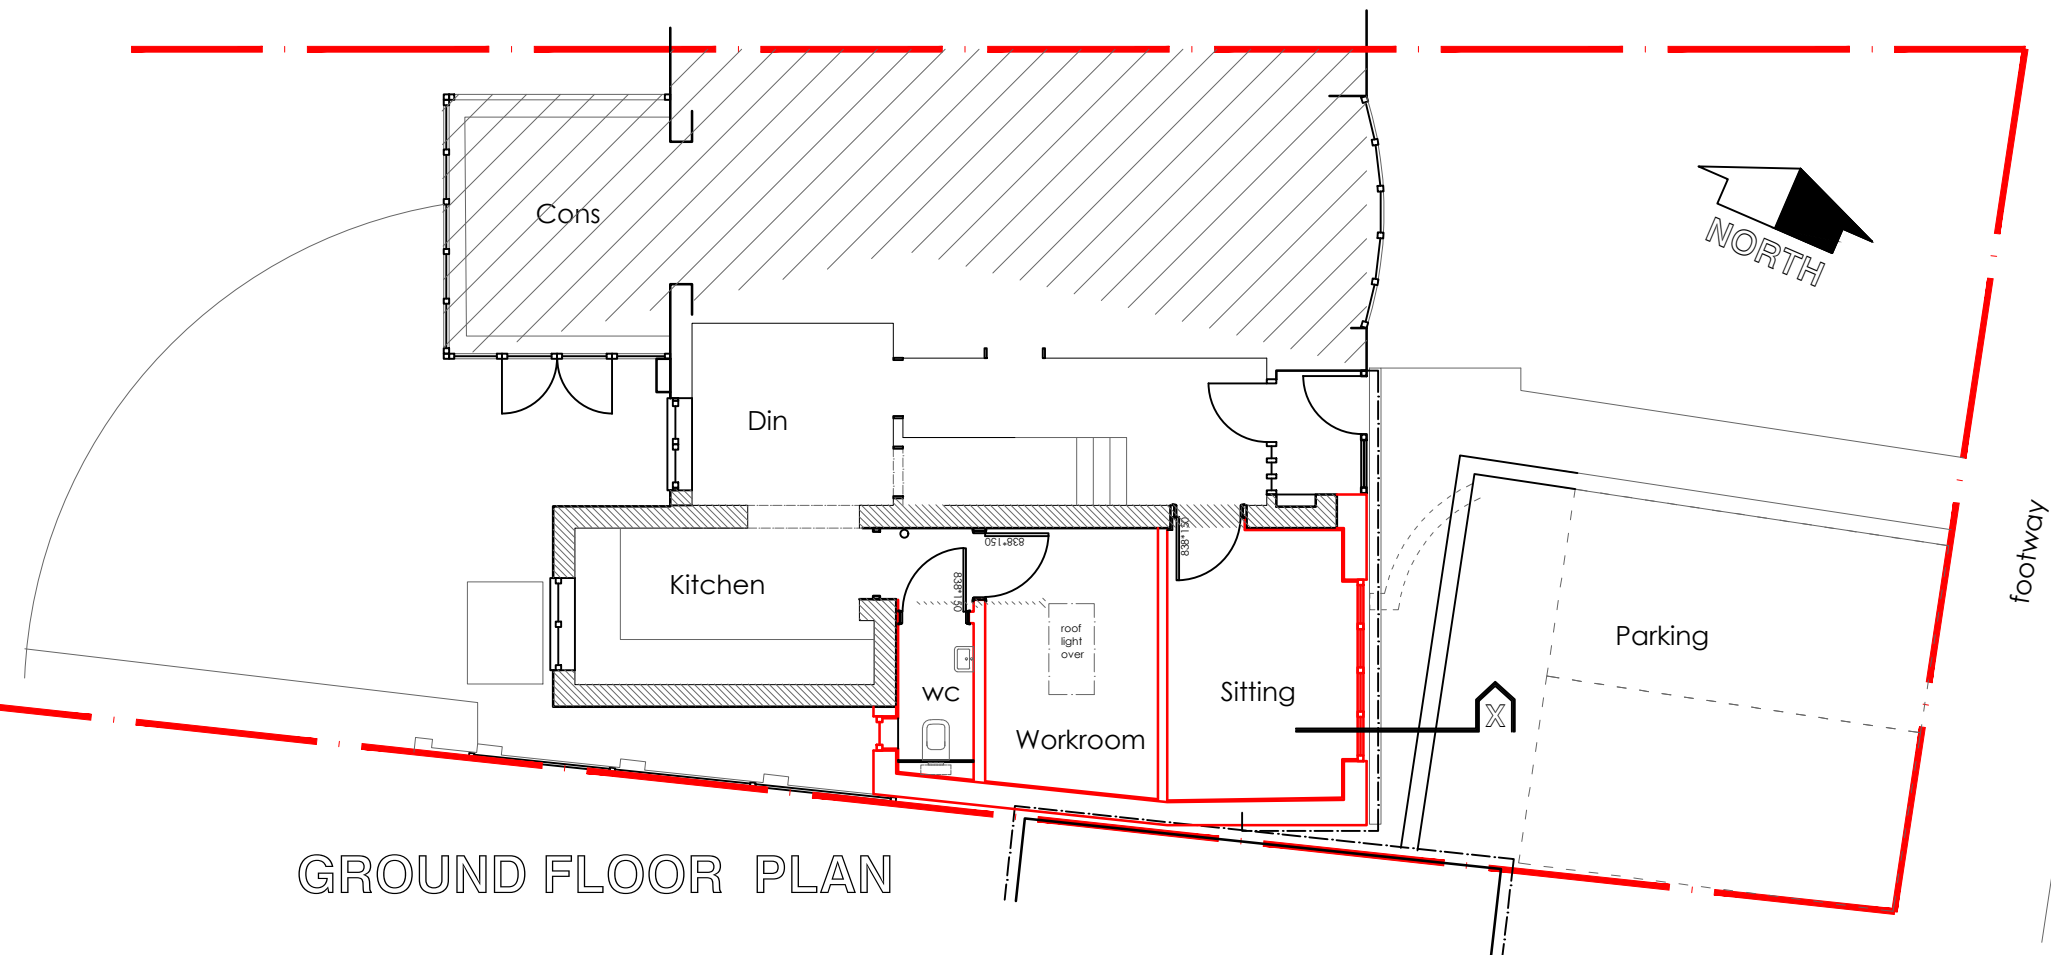

GROUND FLOOR PLAN

DRAWING STAGE

- F= Feasibility
- P= Planning stages
- BR= Building Regulations
- W= Working Drawings
- AB= As built

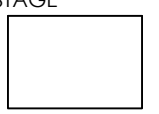

CLIENT:  
Mr & Mrs N Pass  
Vicarage Crescent  
Redditch

PROJECT:  
155 Vicarage Crescent  
Rebuilding of garage

TITLE:  
PLAND AS  
**PROPOSED**

**masefields**  
architects ■ surveyors  
Doric House, Church St., Studley Warwickshire B80 7LG  
Tel: 01527 910190  
Email: architecture@masefields.co.uk

IN ASSOCIATION WITH:

**Alan Smith Consultancy**  
■ ARCHITECTURE : PLANNING : DESIGN ■

Drawn	Ratio 1:100 @a3	Checked	
Date	Job No 3654	Drg No 020	Rev