



LOCATION PLAN
1:1250 @A1




SITE PLAN 1:100 @A1

Copyright of this drawing is retained by Masefields Marchant Brabbs Limited, not to be reproduced or copied without written consent.

Figured dimensions only to be taken from this drawing. It is the contractors responsibility to check all dimensions.

Any boundaries indicated are those apparent from site survey. They may not be the legal boundaries. These must be verified by the site owner.



DRAWING STAGE	
F= Feasibility	P
P= Planning stages	
BR= Building Regulations	
W= Working Drawings	
AB= As built	

CLIENT:
Abbey and Lyndon
Redditch

PROJECT:
Refurbishment of
533 Evesham Rd, Redditch

TITLE:
SITE SURVEY
SITE PLAN-EXISTING

masefields
architects ■ surveyors
Doric House, Church St., Studley Warwickshire B80 7LG
Tel: 01527 910190
Email: architecture@masefields.co.uk
IN ASSOCIATION WITH:

Alan Smith Consultancy
■ ARCHITECTURE : PLANNING : DESIGN ■

Drawn mrb	Ratio 1:100@a1	Checked sm	
Date Jan21	Job No 3666	Drg No 005	Rev