


ALL DIMENSIONS TO BE CHECKED ON SITE AND VERIFIED PRIOR TO COMMENCING WORKS/ MANUFACTURE. ANY DISCREPANCIES TO BE REPORTED TO MATTHEWS JOHNS ASSOCIATES.
THIS DRAWING IS PROTECTED BY COPYRIGHT. IT MAY NOT BE REPRODUCED IN ANY FORM OR BY ANY MEANS FOR ANY PURPOSE WITHOUT WRITTEN PERMISSION FROM MATTHEWS JOHNS ASSOCIATES

Materials
Cladding- Cedral weatherboarding
Windows and doors- PVC-u to match existing
Roof Covering- To match existing

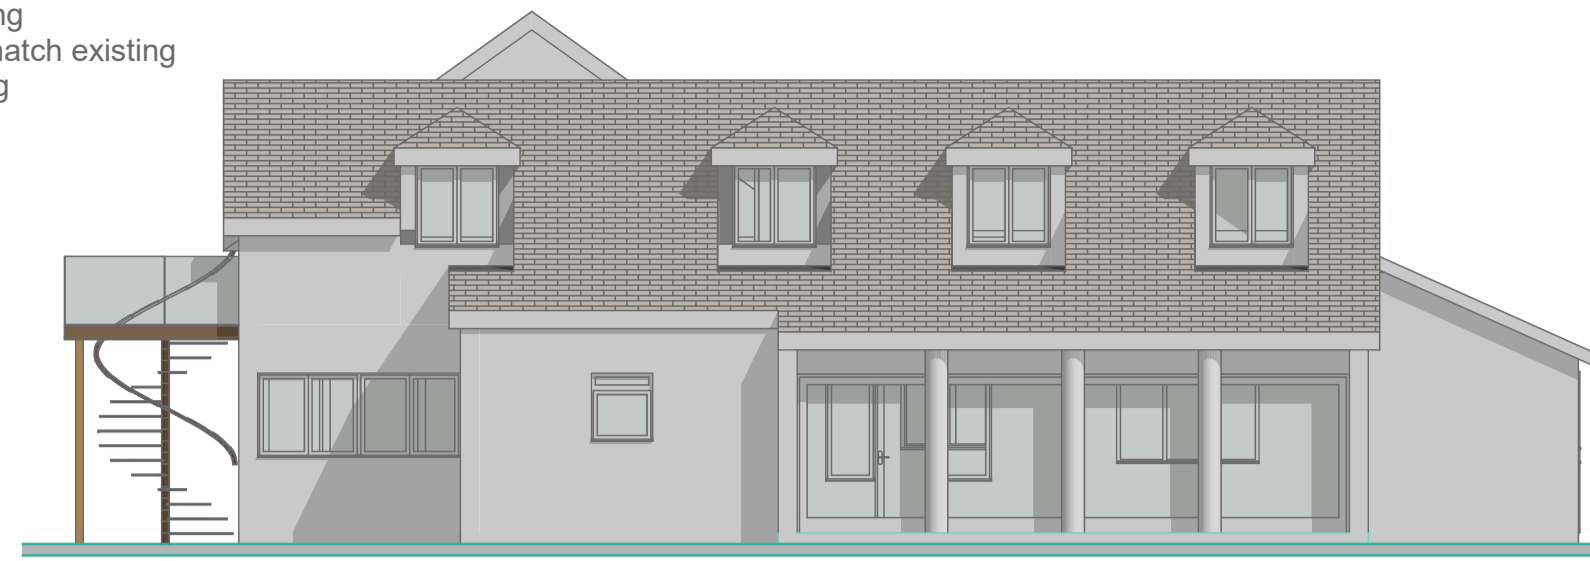


South 1:100




West 1:100




North 1:100

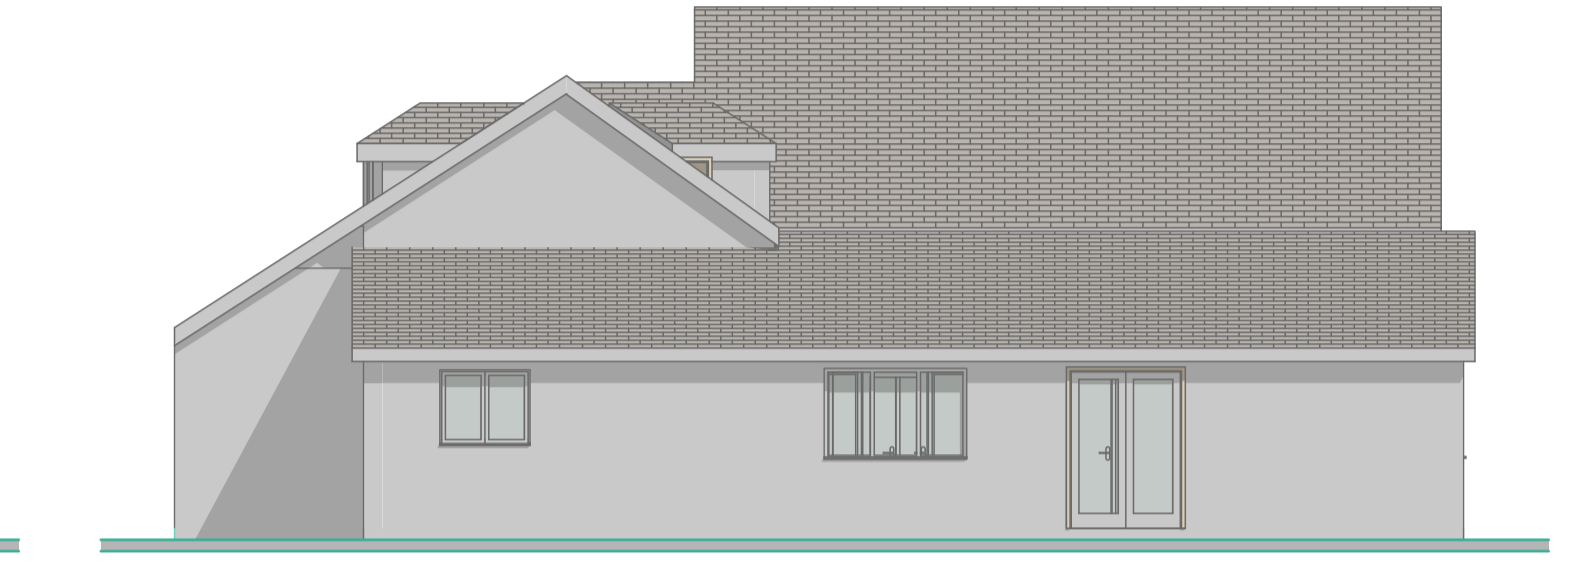

East 1:100

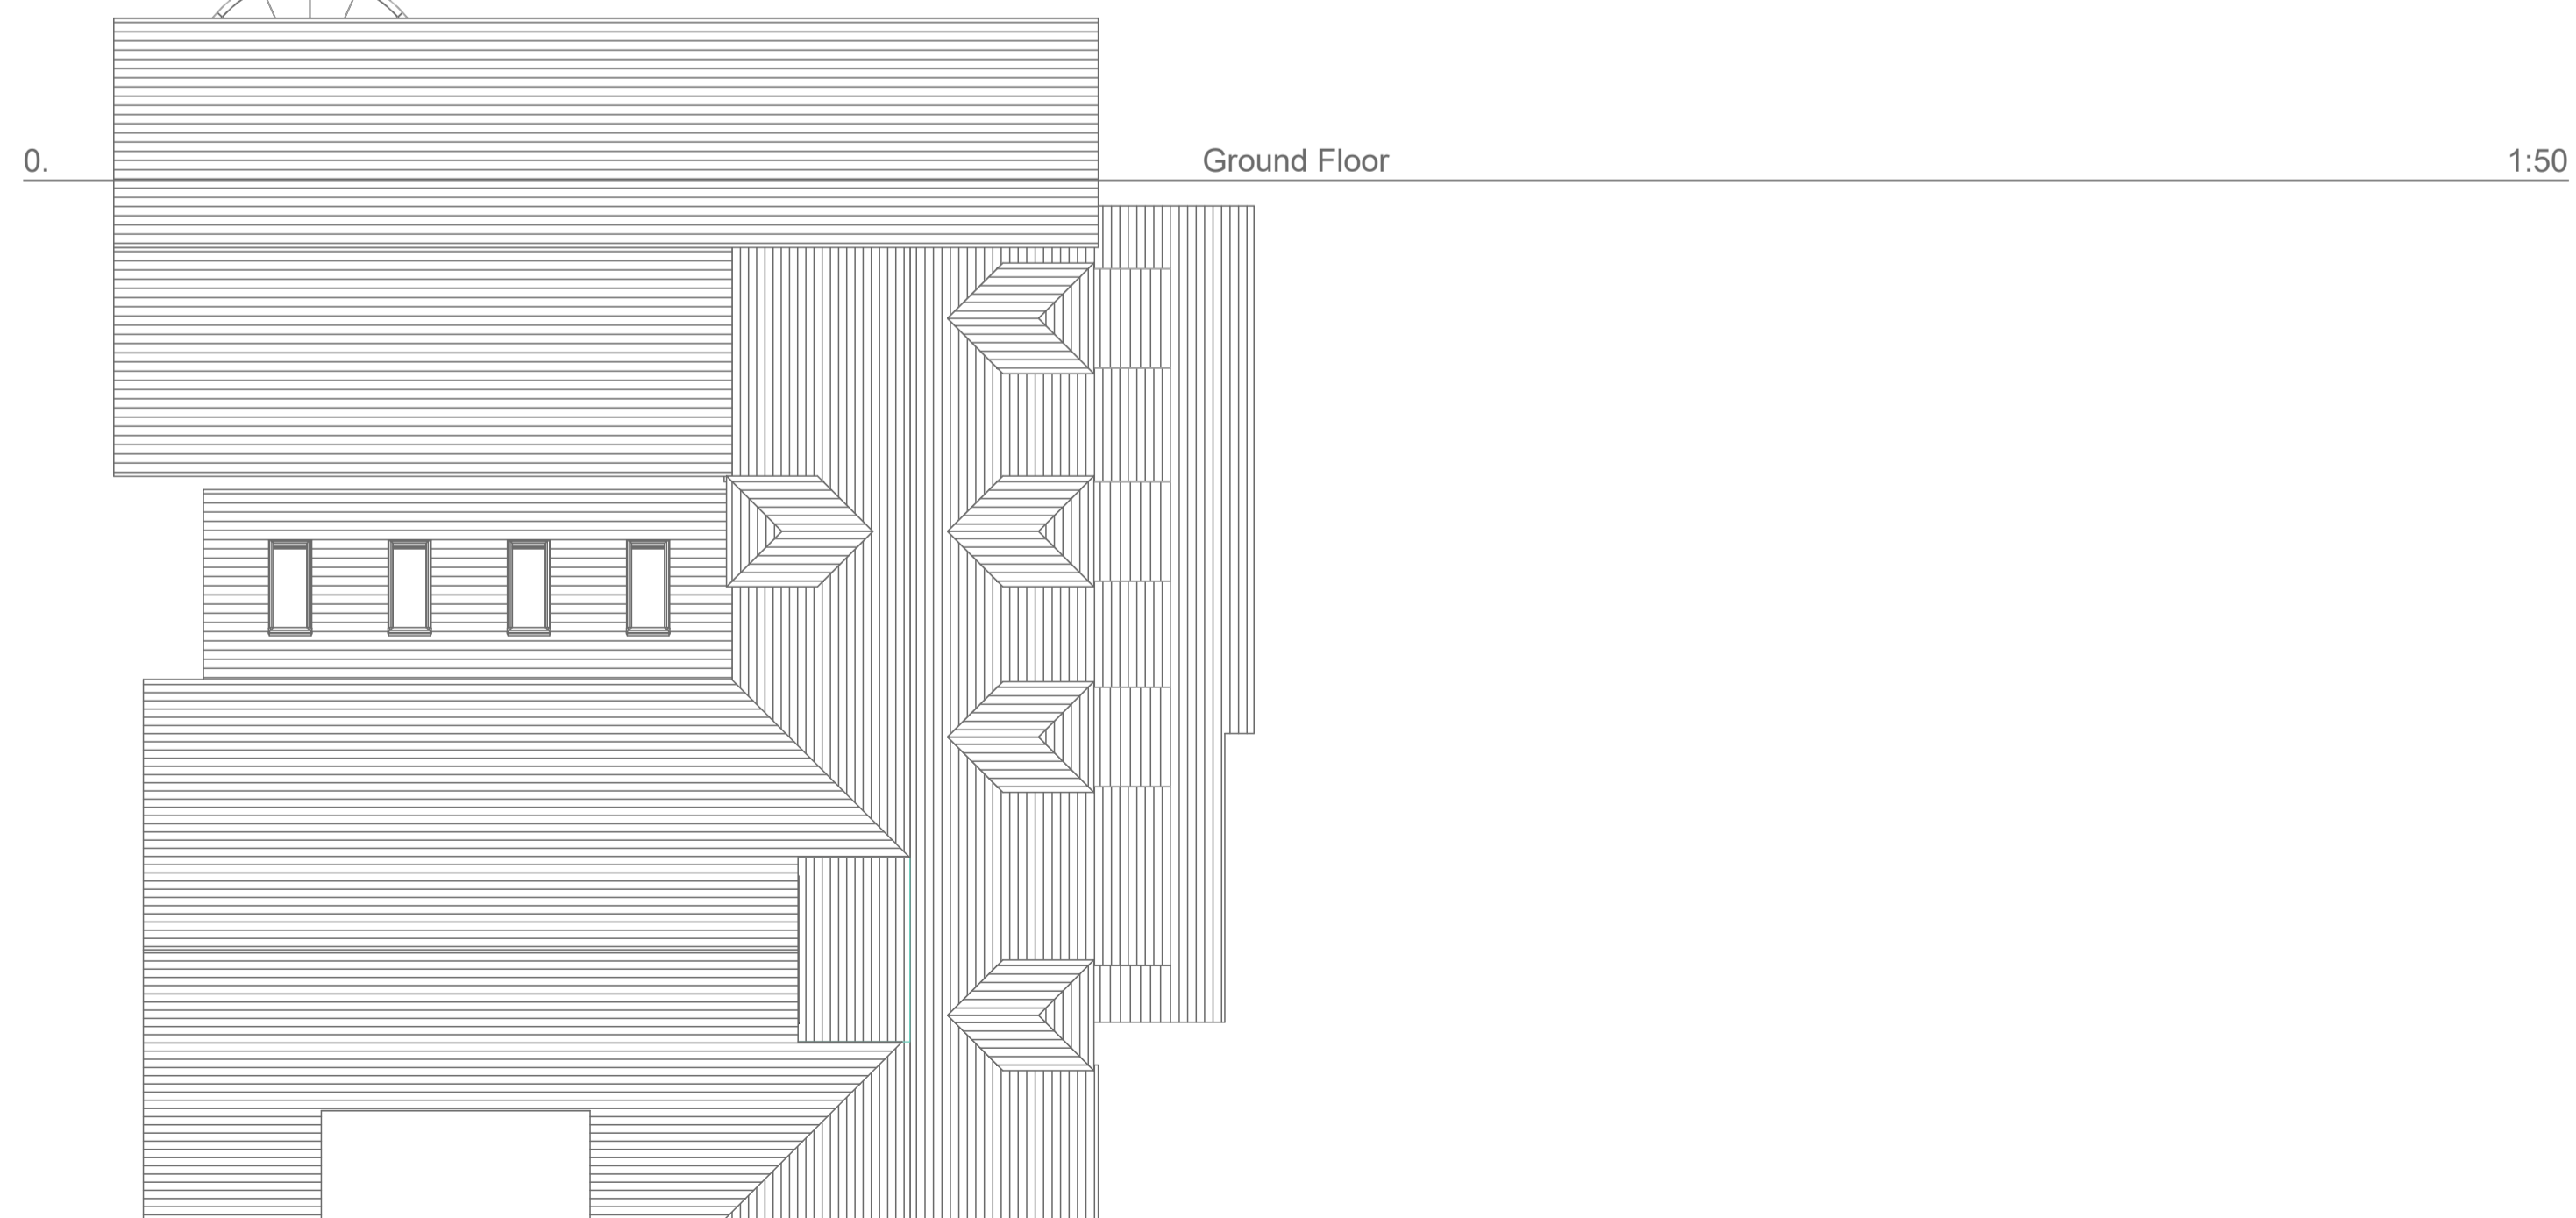

Roof Plan 1:100

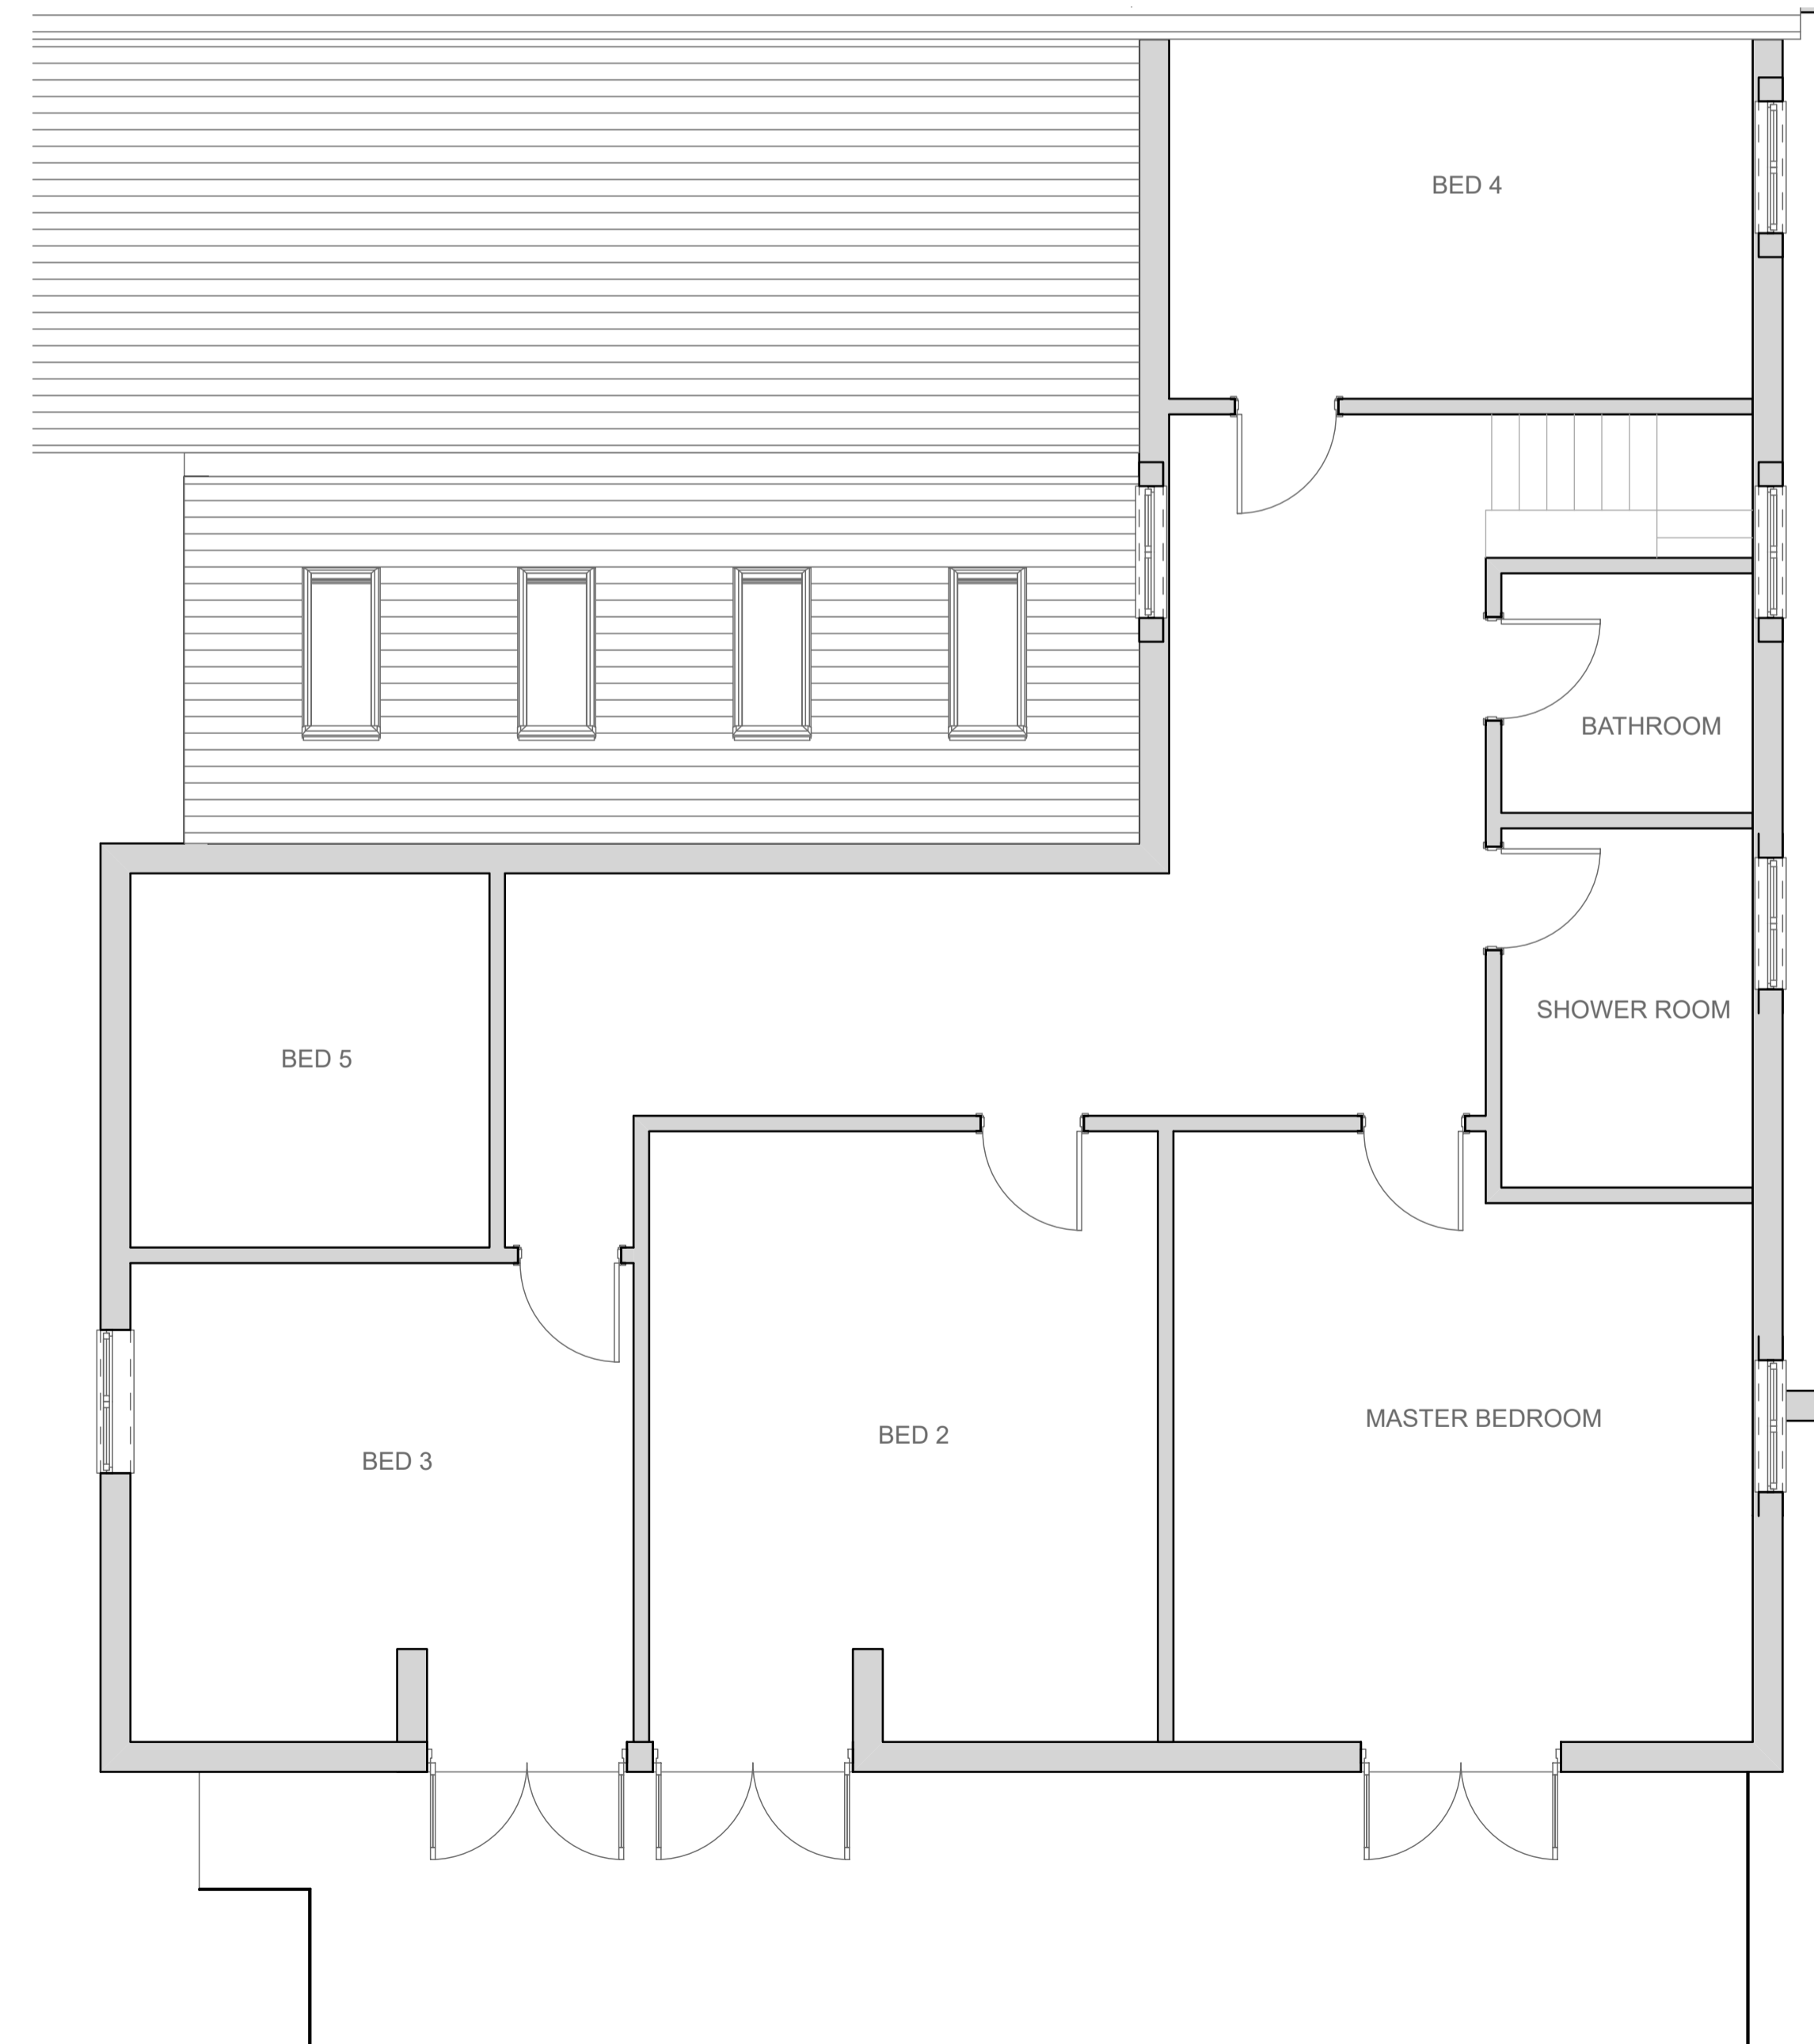

1. First Floor 1:50

REV	DATE	NATURE OF REVISION

REVISIONS



ARCHITECTURAL DESIGN & BUILDING SURVEYORS

MATTHEWS JOHNS ASSOCIATES LTD

17, Dowren House, Hayle, Cornwall TR27 4HD
tel: (01736) 759555

Chartered Building Surveyors

CLIENT
MR PUNTER

PROJECT
THE GRANGE

DRAWING TITLE
PROPOSED PLAN, ELEVATION AND IMAGES

ORIGINATOR CJ	APPROVED BY CJ
CHECKED BY SM	PAPER SIZE A1

SCALE
AS SHOWN

DRAWING NUMBER MJ-101-02	REVISION
-----------------------------	----------

