


GENERAL NOTES


- No dimensions to be scaled from this drawing for construction purposes.
  - This drawing is to be read in conjunction with all other consultants' drawings, specifications and schedules.
  - Any discrepancies found between this drawing and other documents should be referred immediately to the architect and consultants.
  - This drawing should be removed from currency immediately after a revised version is issued.
  - All dimensions are in millimetres.
- Nash Baker Ltd, Trading as Nash Baker Architects. Company Number: 7488262  
Directors: Simon Baker RIBA, Howard Nash ARB

©Copyright Reserved  
This drawing is provided solely for the work stage as stated above, and should not be used for any other purpose. This drawing and its subject matter are the confidential and copyright property of Nash Baker Architects and shall not be copied, reproduced, used or disclosed to others without the express prior written authority of Nash Baker Architects


SCALE 1:10  
0 50 150 300mm

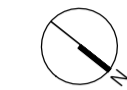


SCALE 1:100  
0 1 2 3 4m

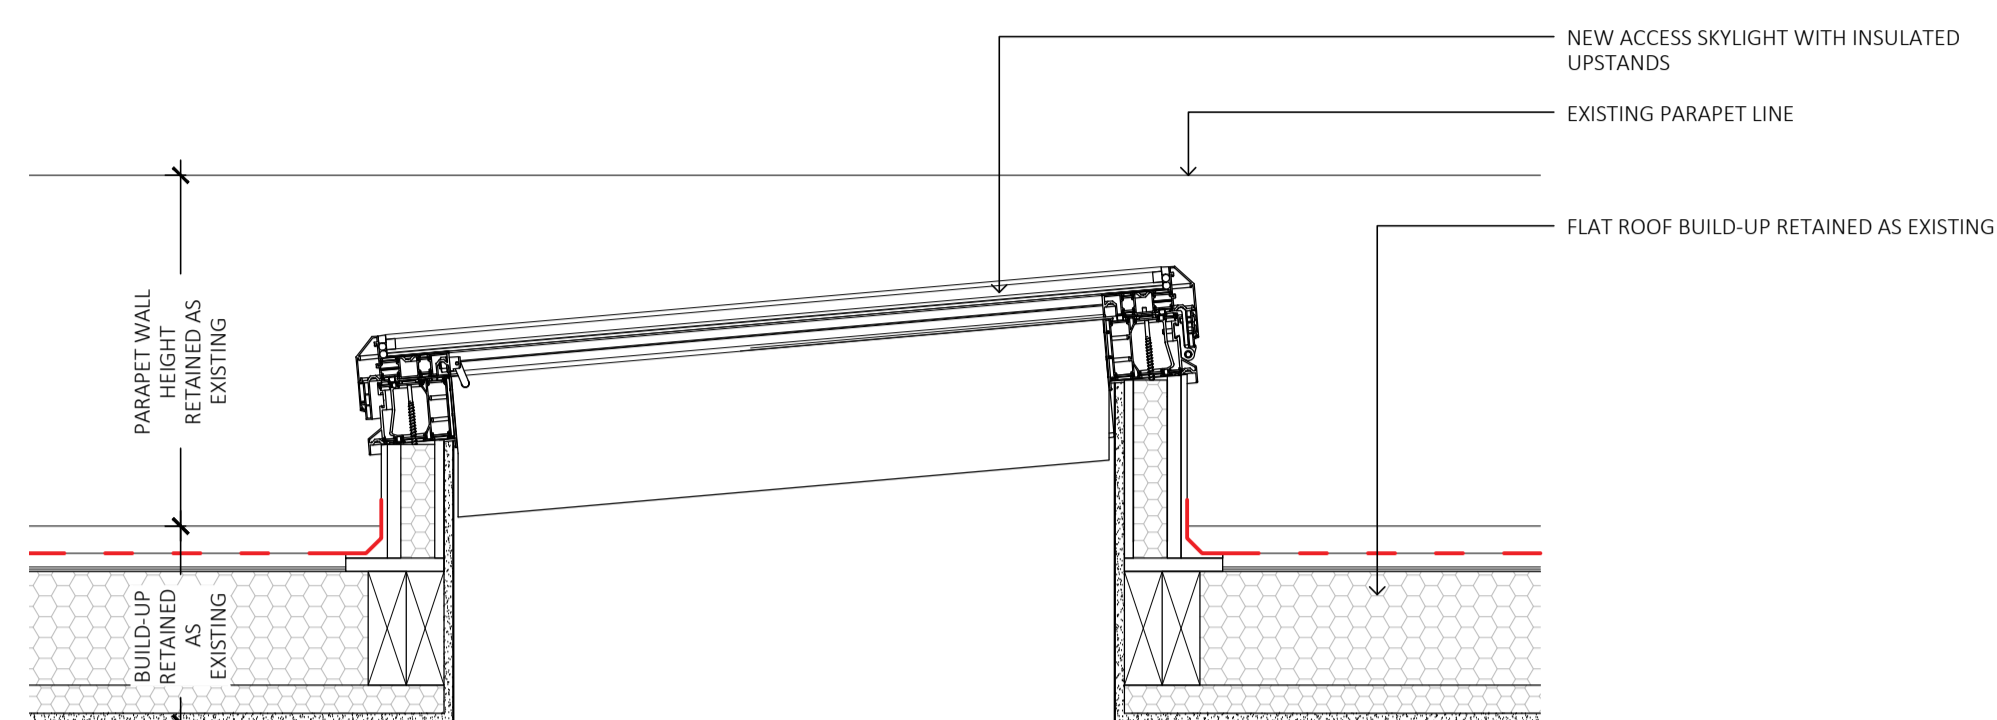


01 PRL-01 - NEW ACCESS SKYLIGHT FIXED ON RAFTERS  
DETAIL - SCALE 1:10 @A1

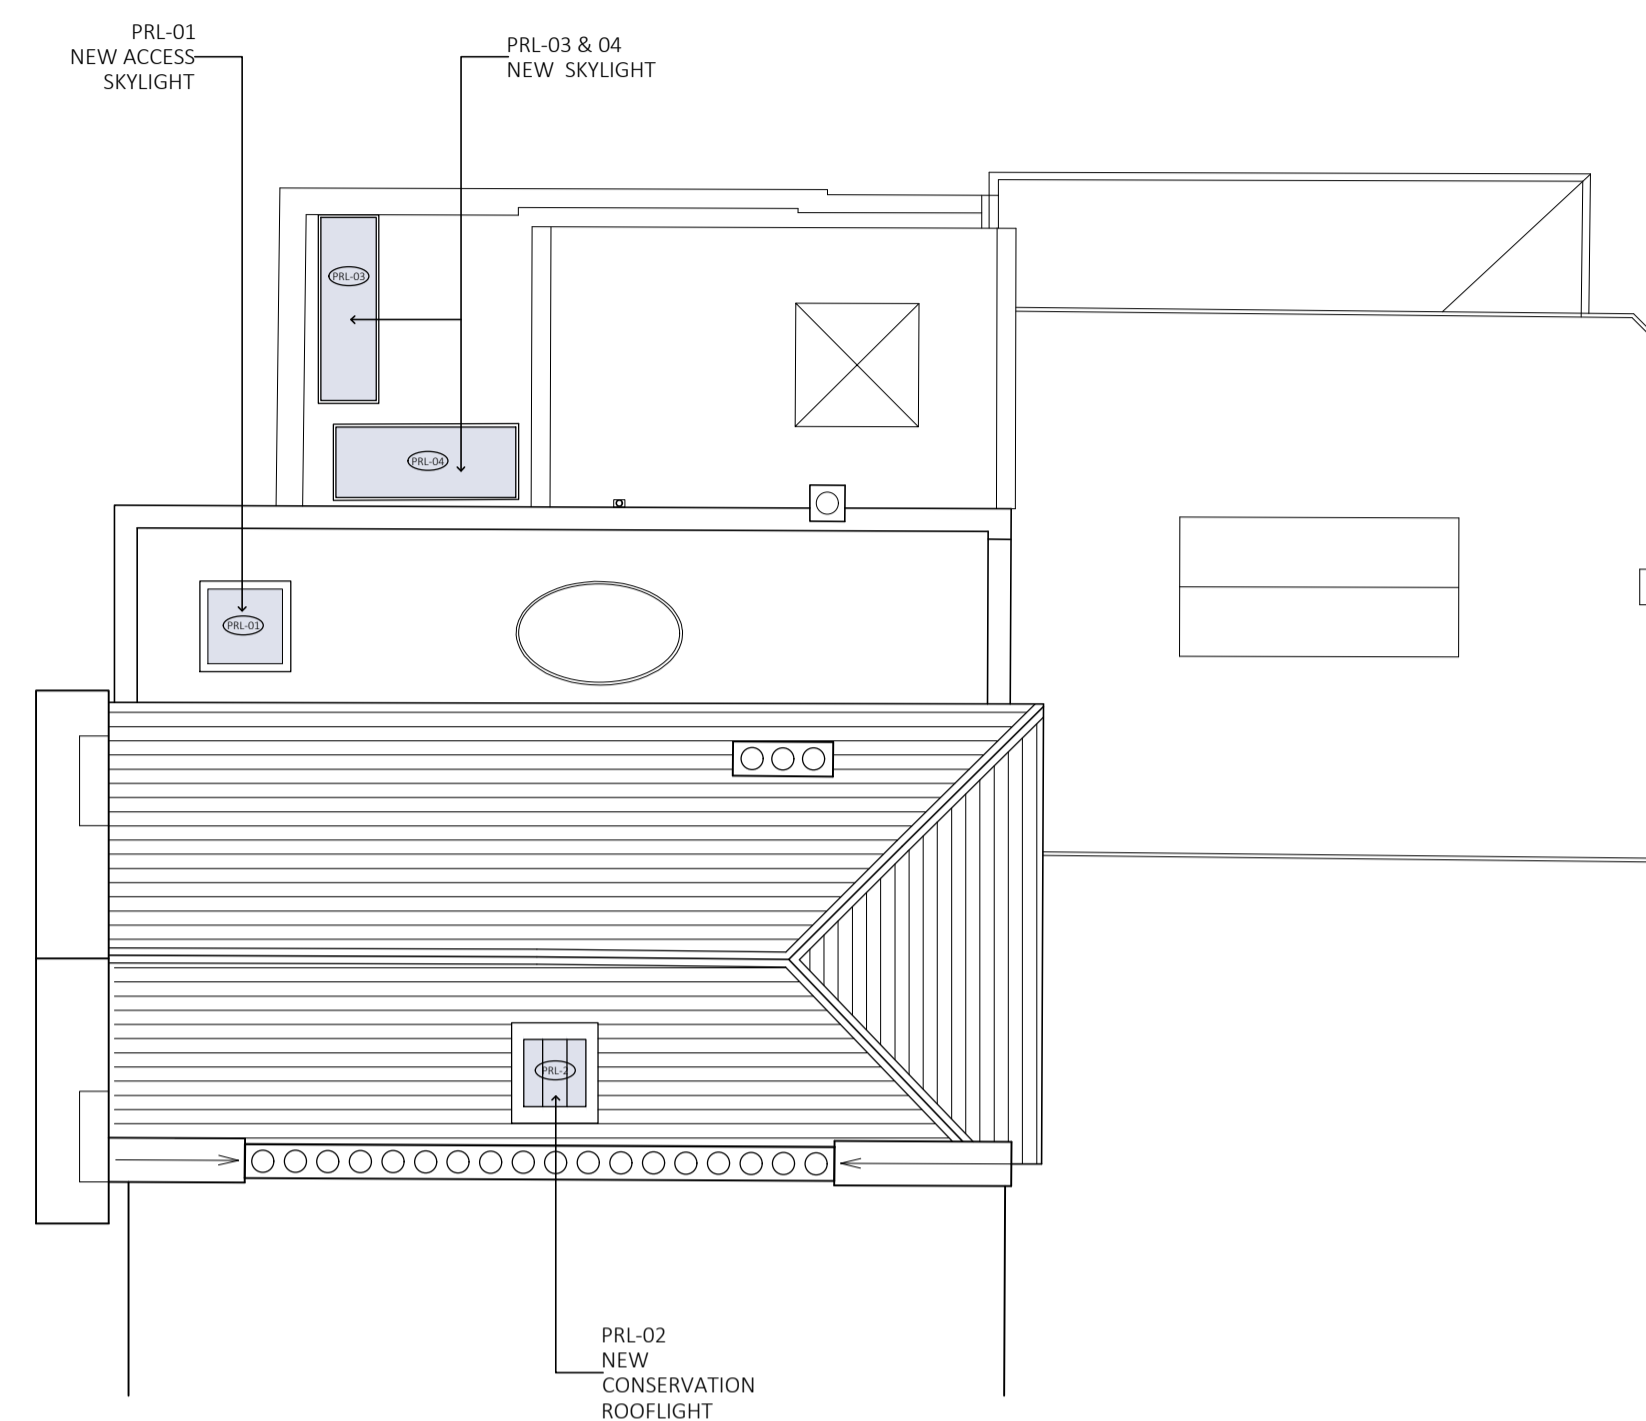

04 PROPOSED ROOF PLAN  
SCALE 1:100 @A1

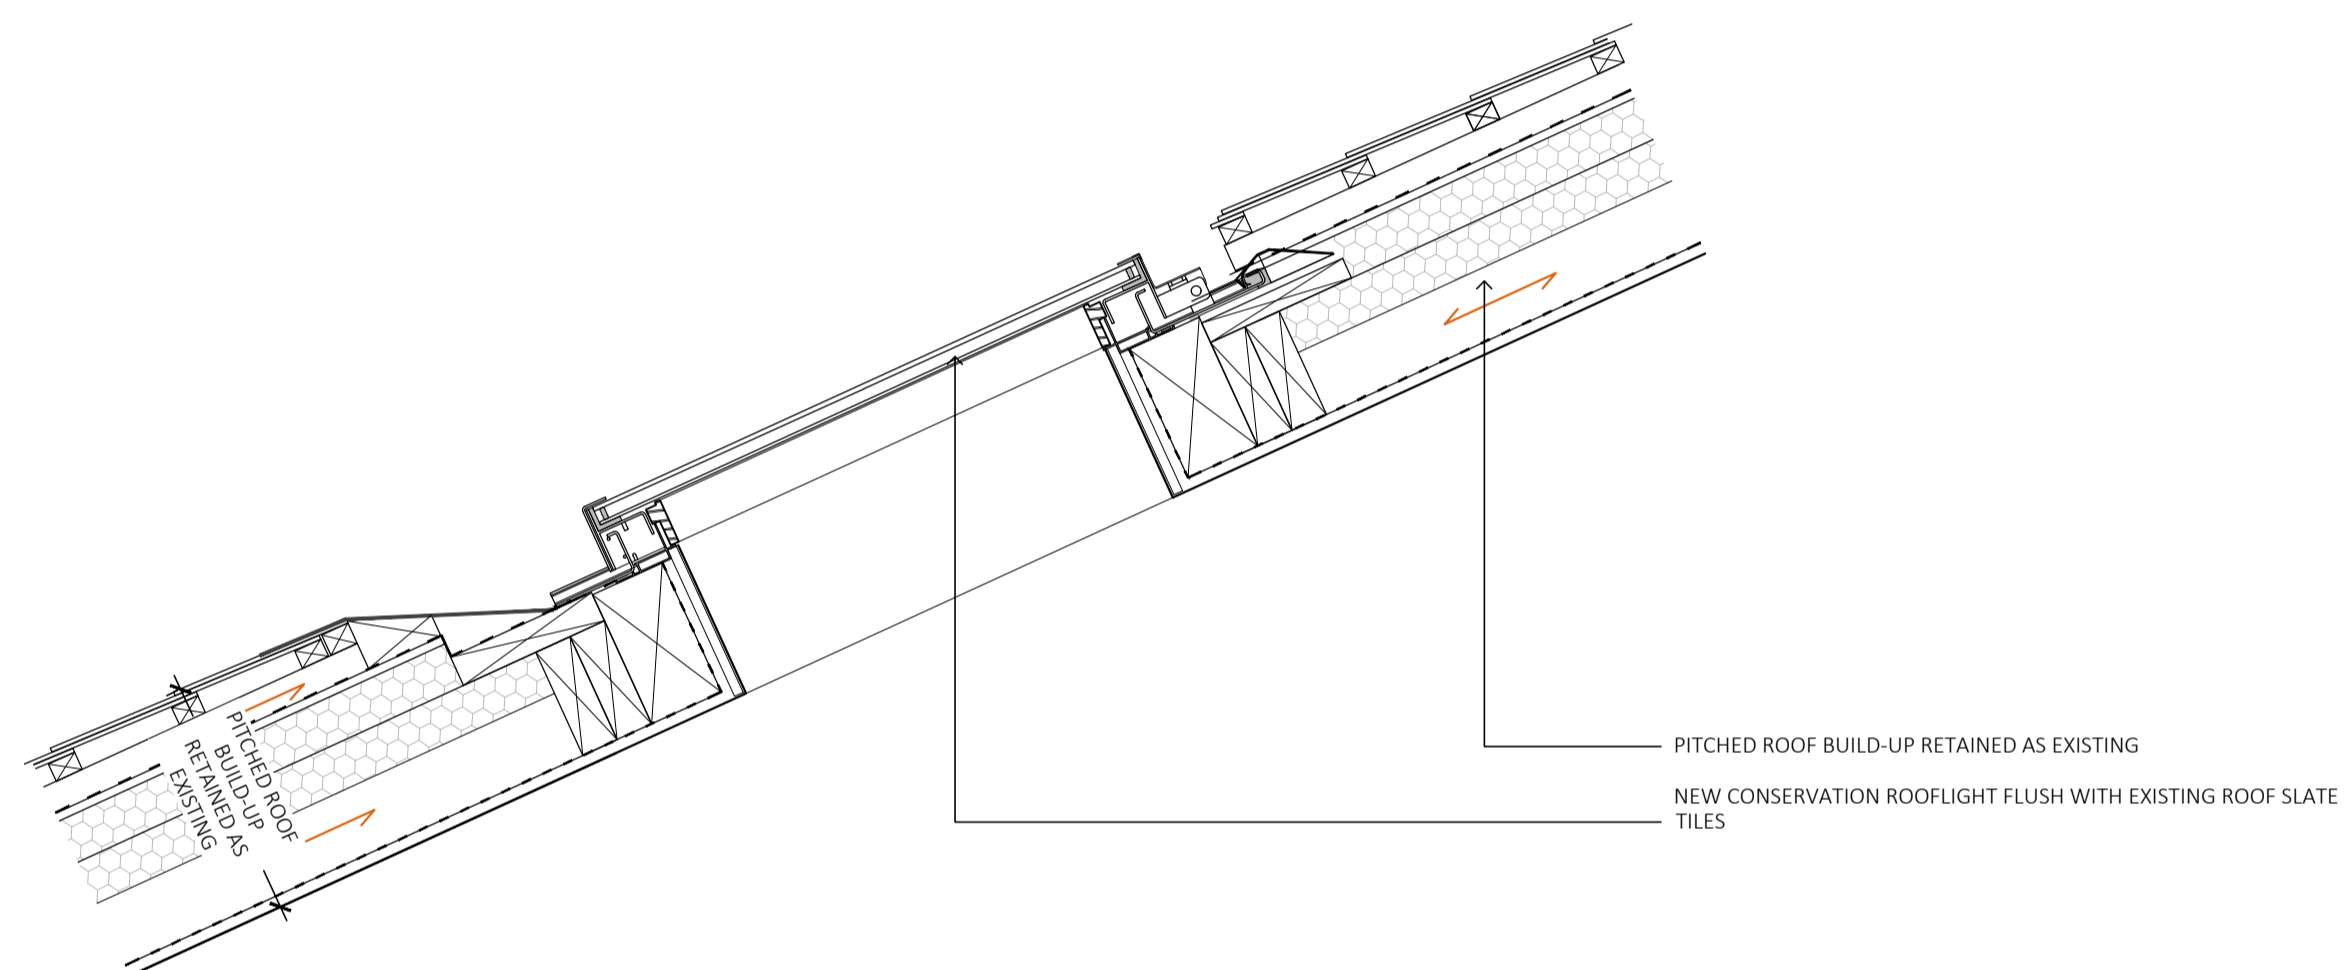

02 PRL-02 - NEW CONSERVATION ROOFLIGHT FIXED BETWEEN THE RAFTERS (FLUSH WITH EXISTING SLATE ROOF)  
DETAIL - SCALE 1:10 @A1

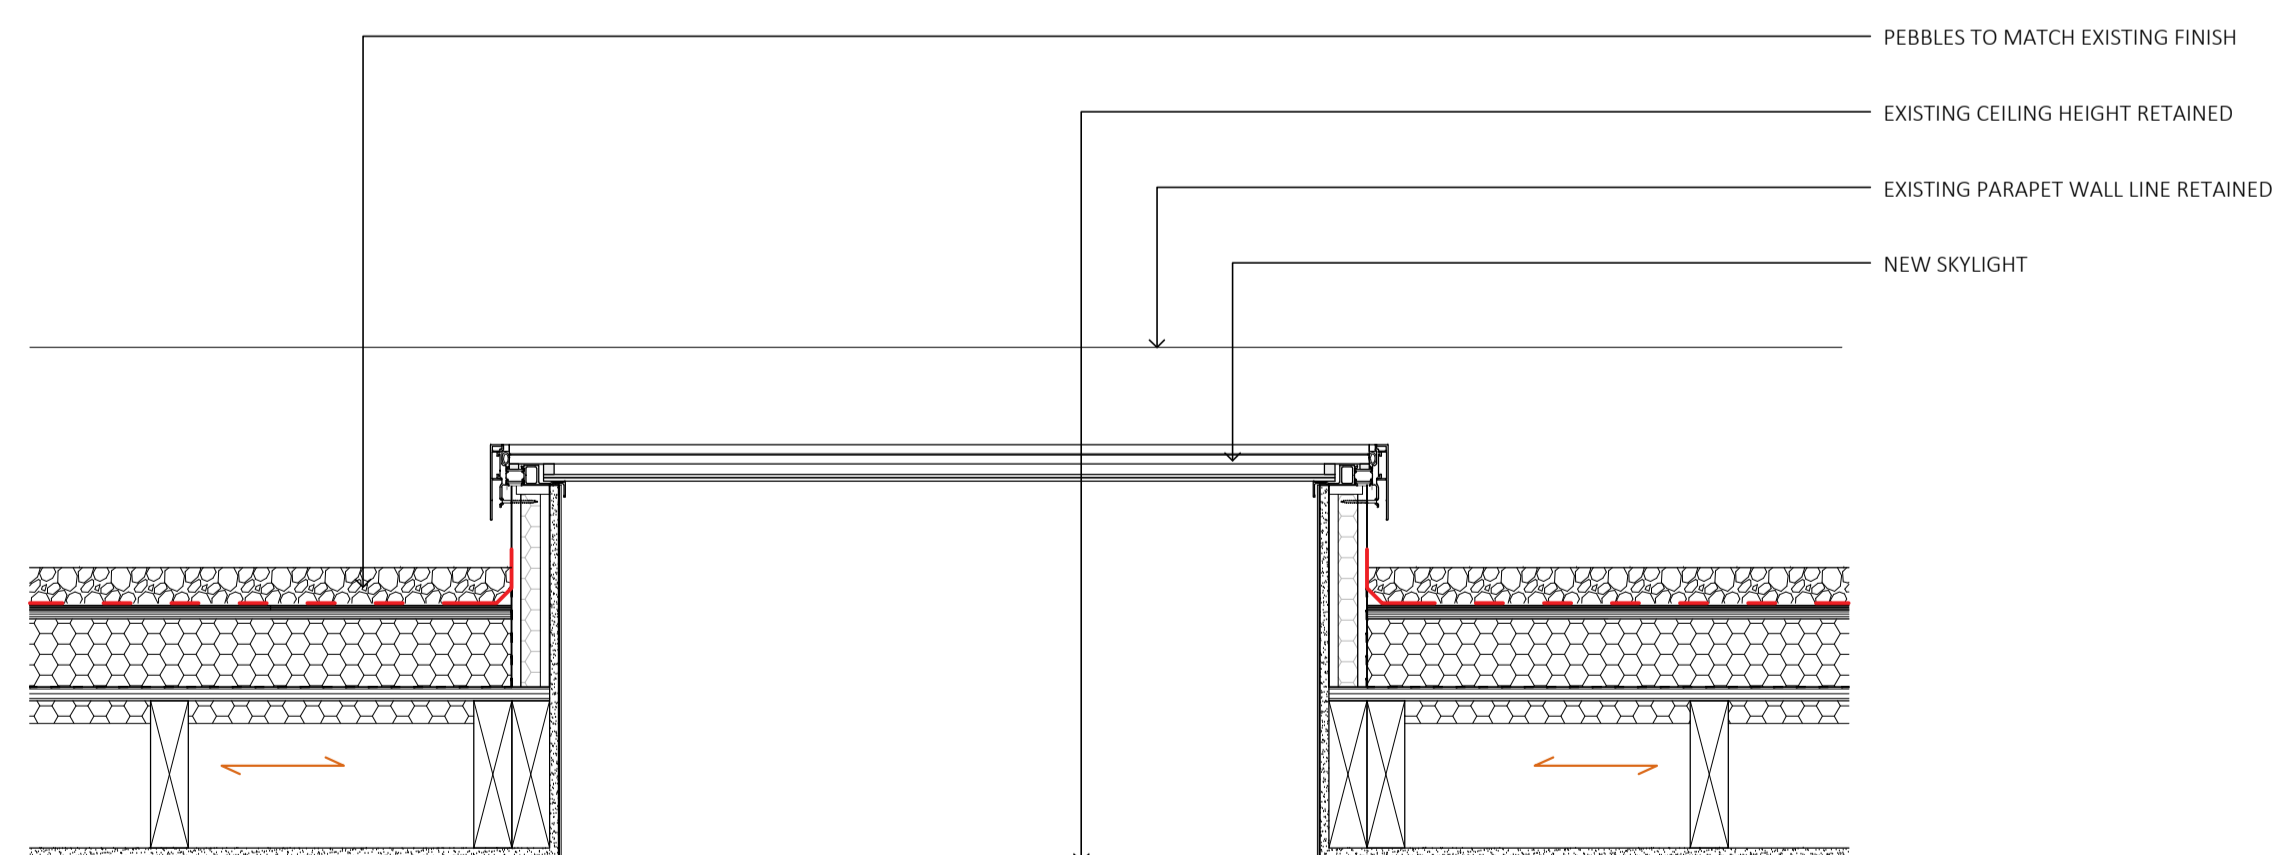

03 PRL-03/04 - NEW SKYLIGHT  
DETAIL - SCALE 1:10 @A1

Job No.	Dwg No.	Rev.
2020	498	-

Rev	Date	Reason For Issue	Chk
-	19.04.21	Issued for Planning	PBP

<b>NASH BAKER</b> ARCHITECTS	ONE LYRIC SQUARE, LONDON, W6 0NB T + 44 (0) 207 229 1558 MAIL@NASHBAKER.CO.UK WWW.NASHBAKER.CO.UK
	PROJECT 50 MARLBOROUGH PLACE NW8 0PL
DRAWING TITLE ROOFLIGHT DETAILS AS PROPOSED	
JOB NUMBER 2020	DRAWING NUMBER 498
DRAWN PBP	CHECKED AK
SCALE 1:10	PAPER SIZE A1
DATE 19.04.2021	REVISION -