



**General Notes:**

Do not scale from this drawing- refer only to stated dimensions. If in doubt request clarification from this office. This drawing, and associated copyright, is the property of Convery Prenty Architects Ltd.


revision	date	note

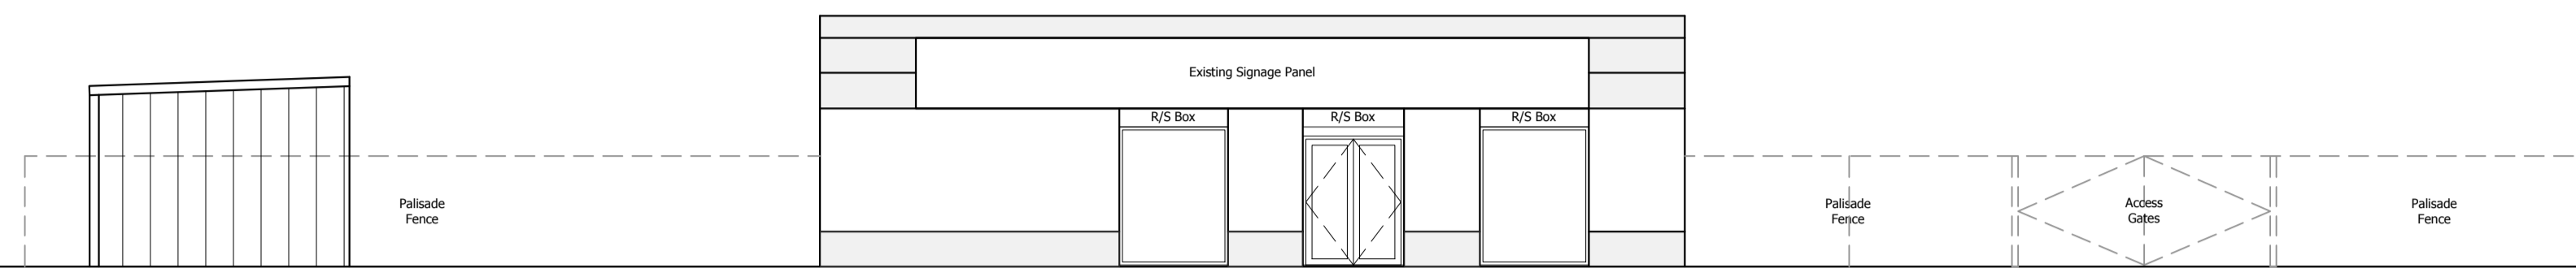


FRONT ELEVATION TO WELBECK ROAD as EXISTING Scale 1:100

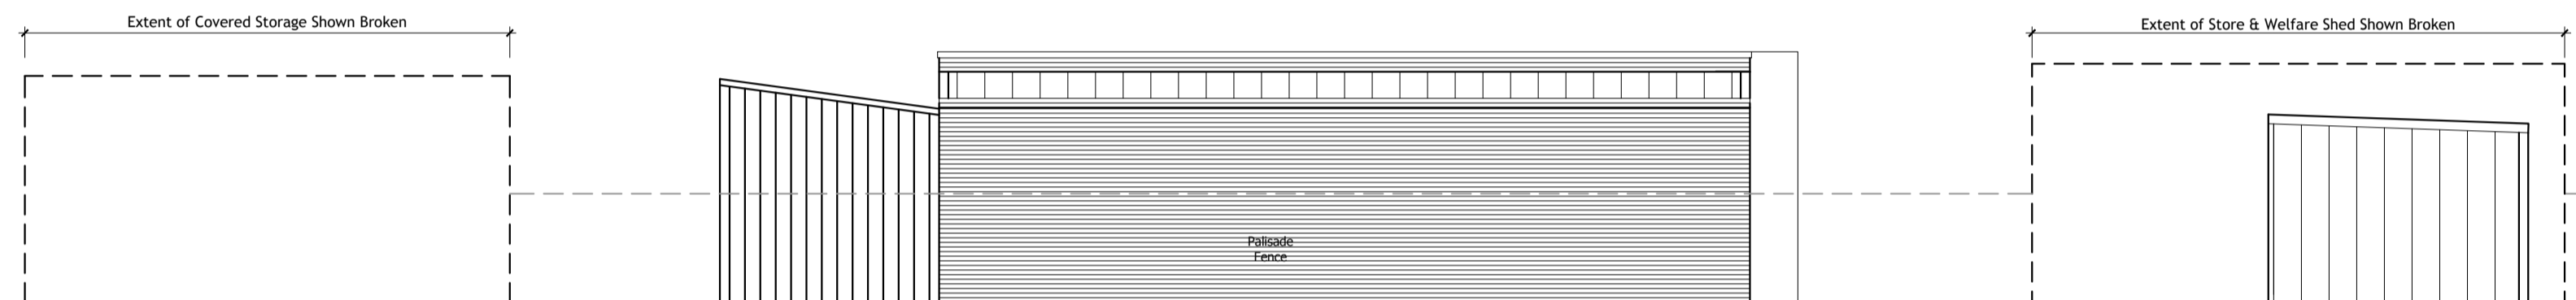


REAR ELEVATION as EXISTING Scale 1:100

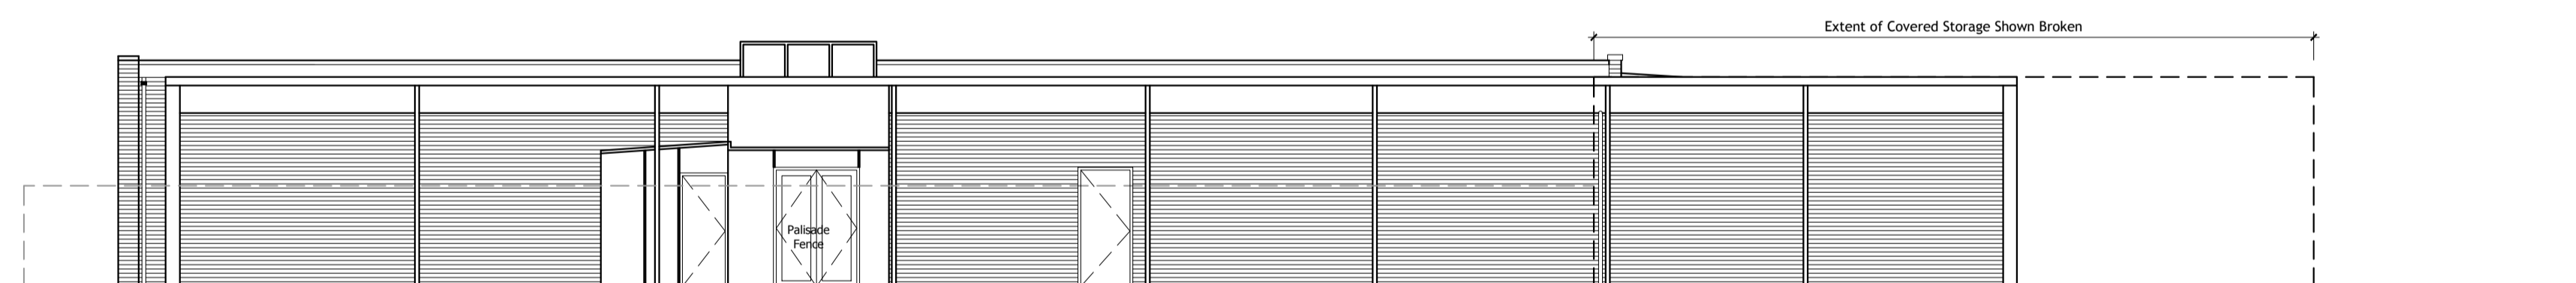

SIDE ELEVATION as EXISTING Scale 1:100

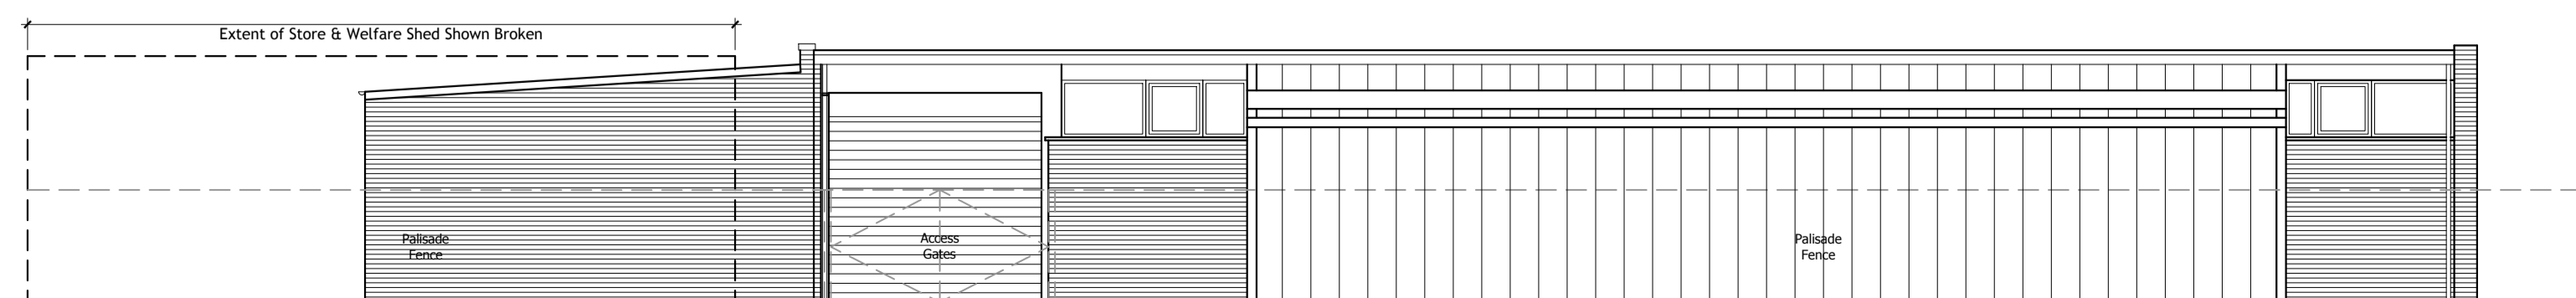

SIDE ELEVATION ACCESS ROAD as EXISTING Scale 1:100

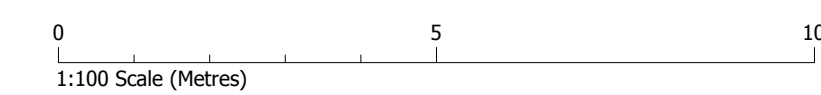

**PLANNING**

**CONVERY PRENTY ARCHITECTS**  
 231 St Vincent Street, Glasgow, G2 5QY  
 www.cpaarch.co.uk 0141 258 3100

**CLIENT** Marlborough Granite  
**PROJECT** Proposed Alterations and Extension to Factory at 30 Welbeck Road Glasgow G53 7SD  
**DRAWING** Front, Rear, Side Elevations  
 AS EXISTING

PAPER SIZE	SCALE	DATE
A1	1:100	Feb 21
DRAWING NUMBER	REVISION	
760_P_020	-	