



General Notes:

Do not scale from this drawing, refer only to stated dimensions. If in doubt request clarification from the office. This drawing, and associated copyright, is the property of Convery Prently Architects Ltd.


revision	date	note
-	09/05/20	Revision Notes

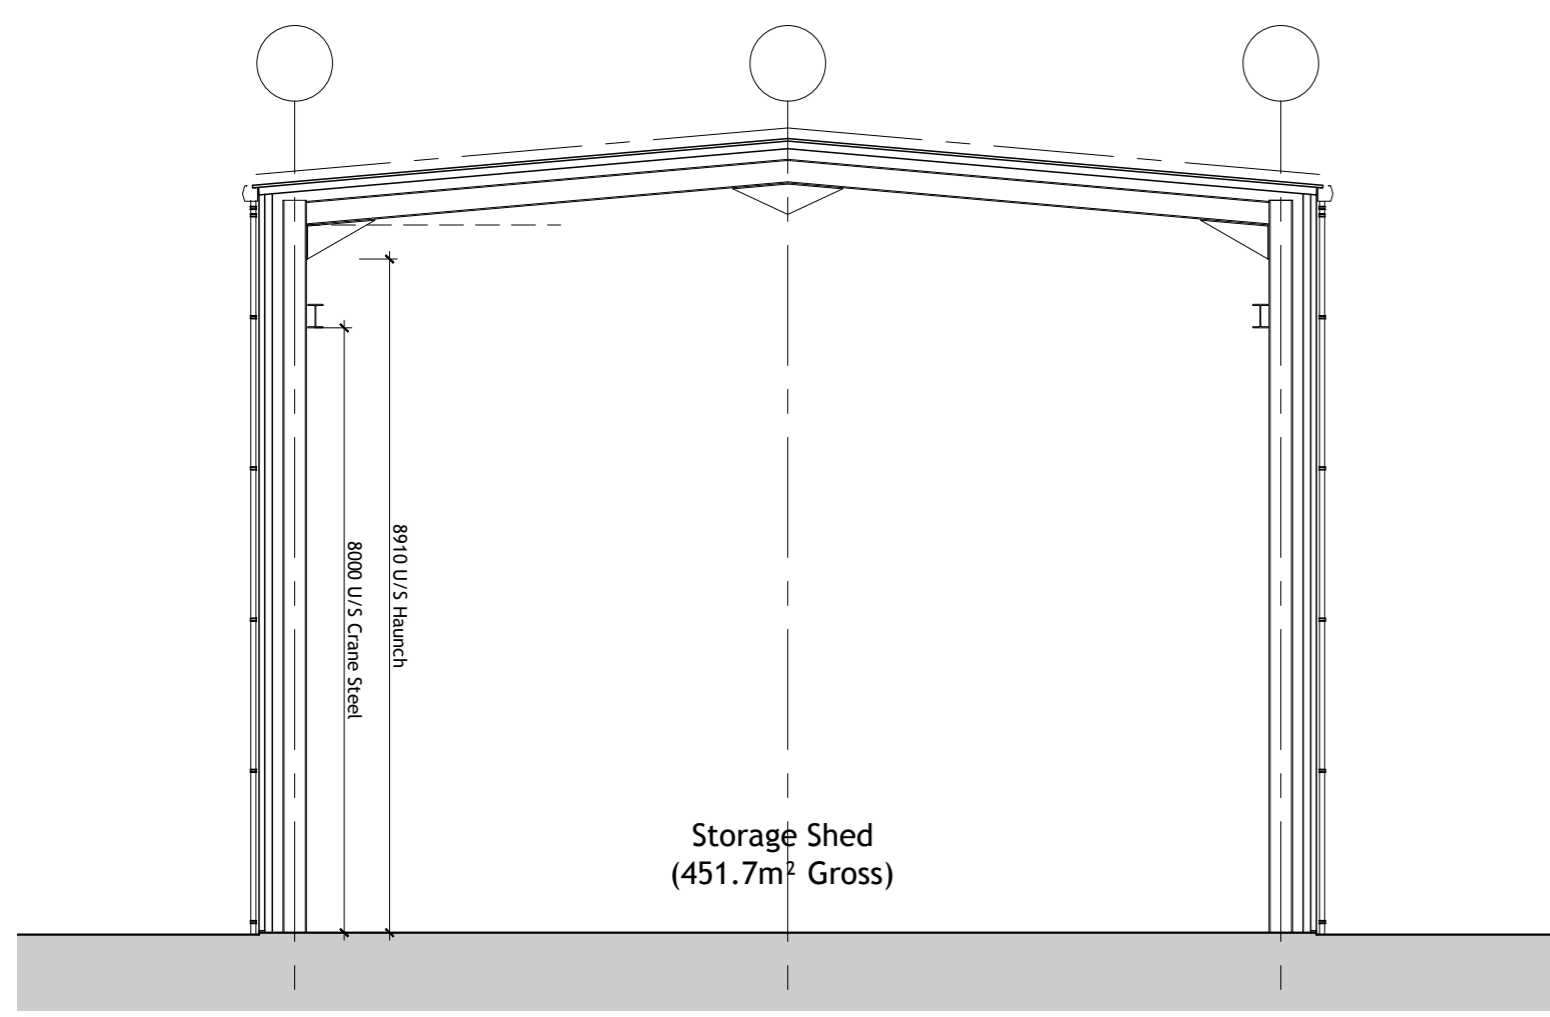


CROSS SECTION as PROPOSED Scale 1:100

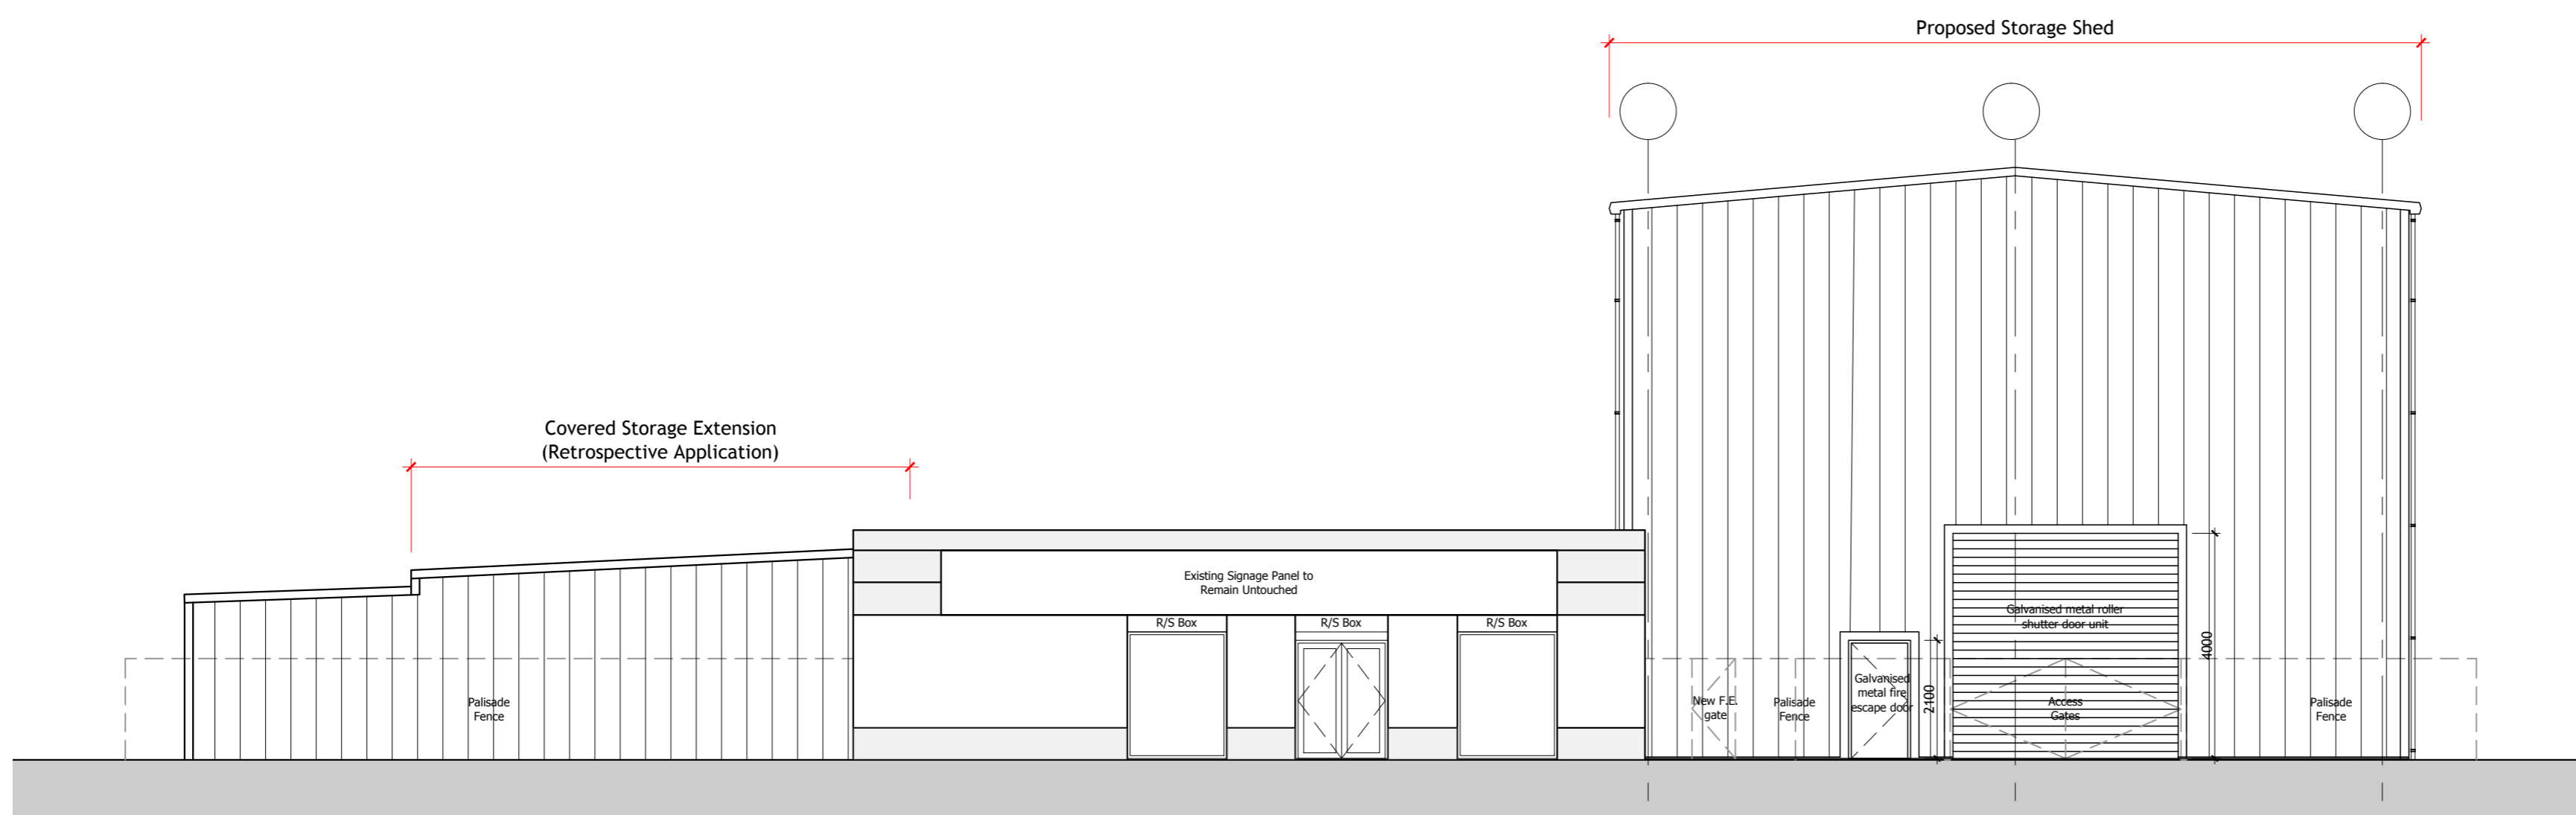


FRONT ELEVATION TO WELBECK ROAD as PROPOSED Scale 1:100

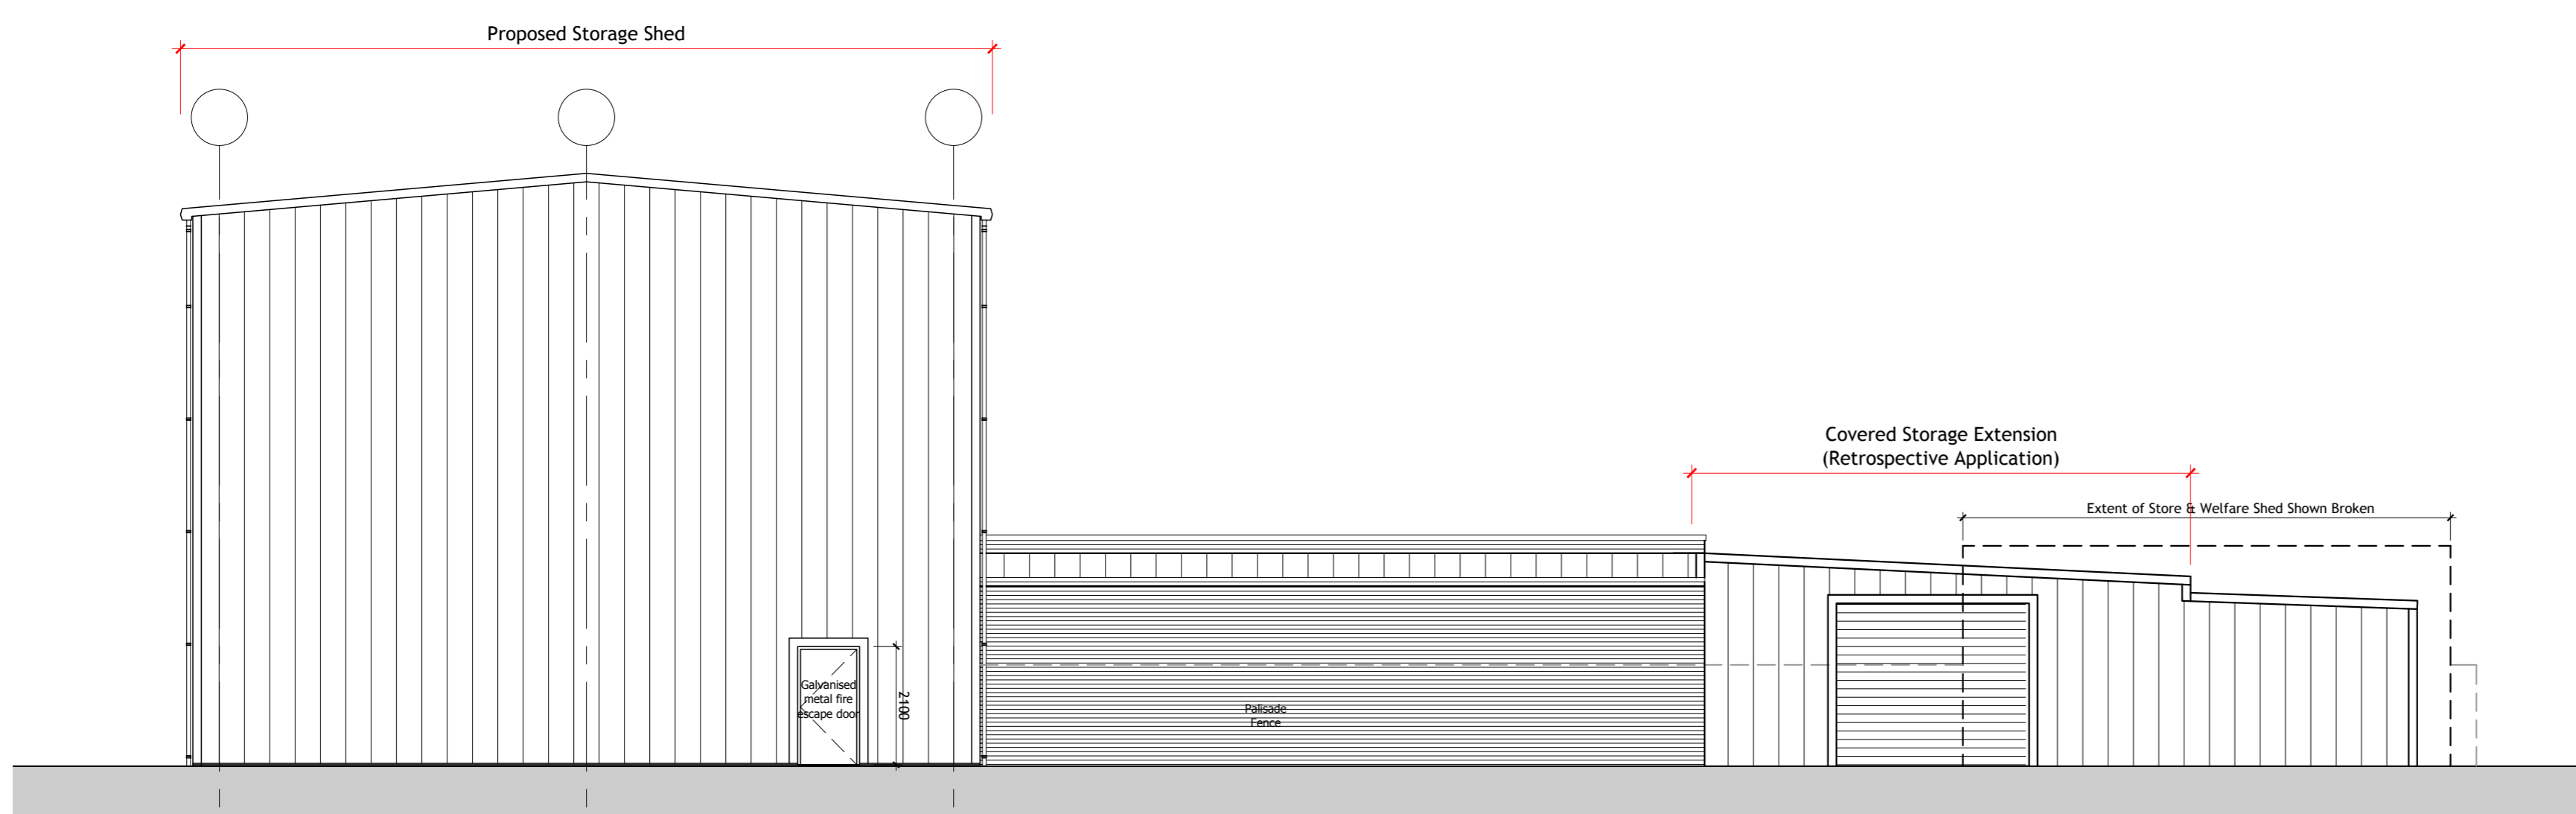

REAR ELEVATION as PROPOSED Scale 1:100

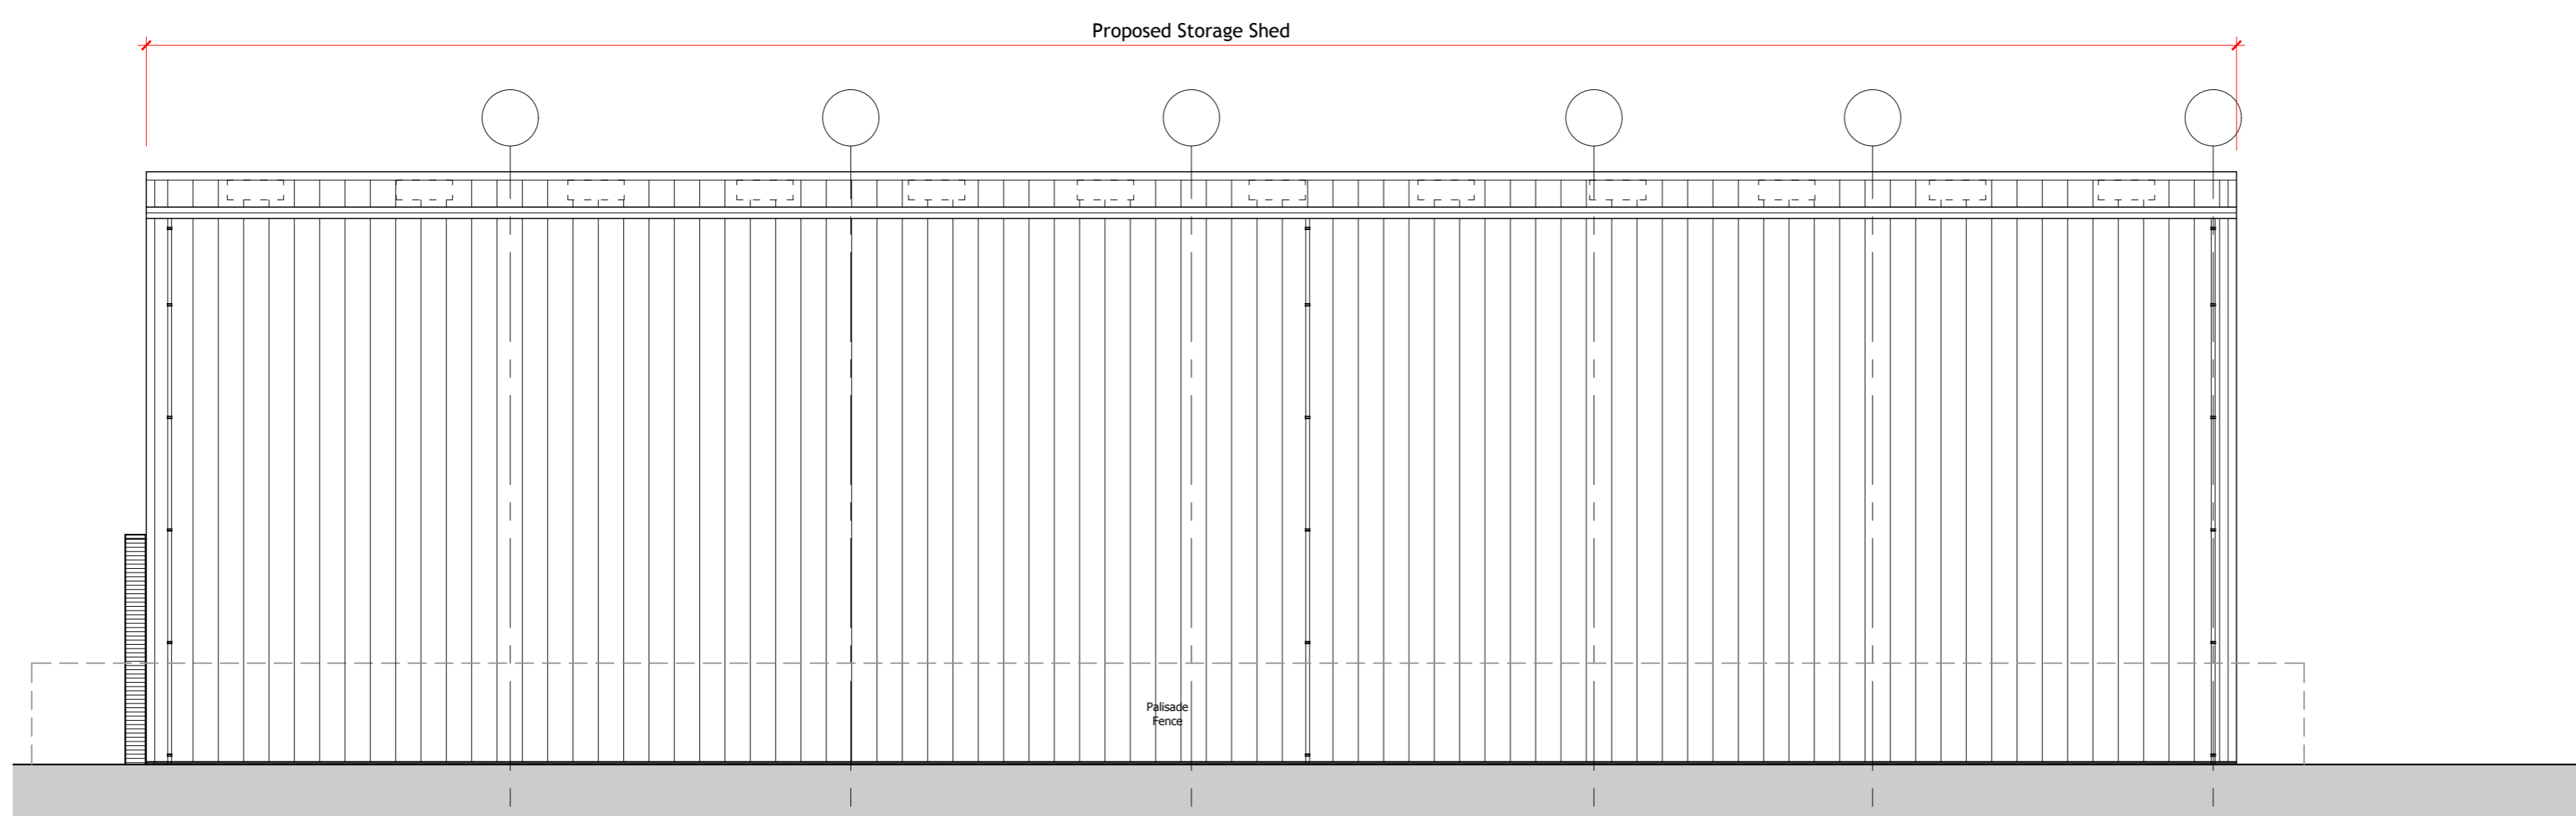

SIDE ELEVATION as PROPOSED Scale 1:100

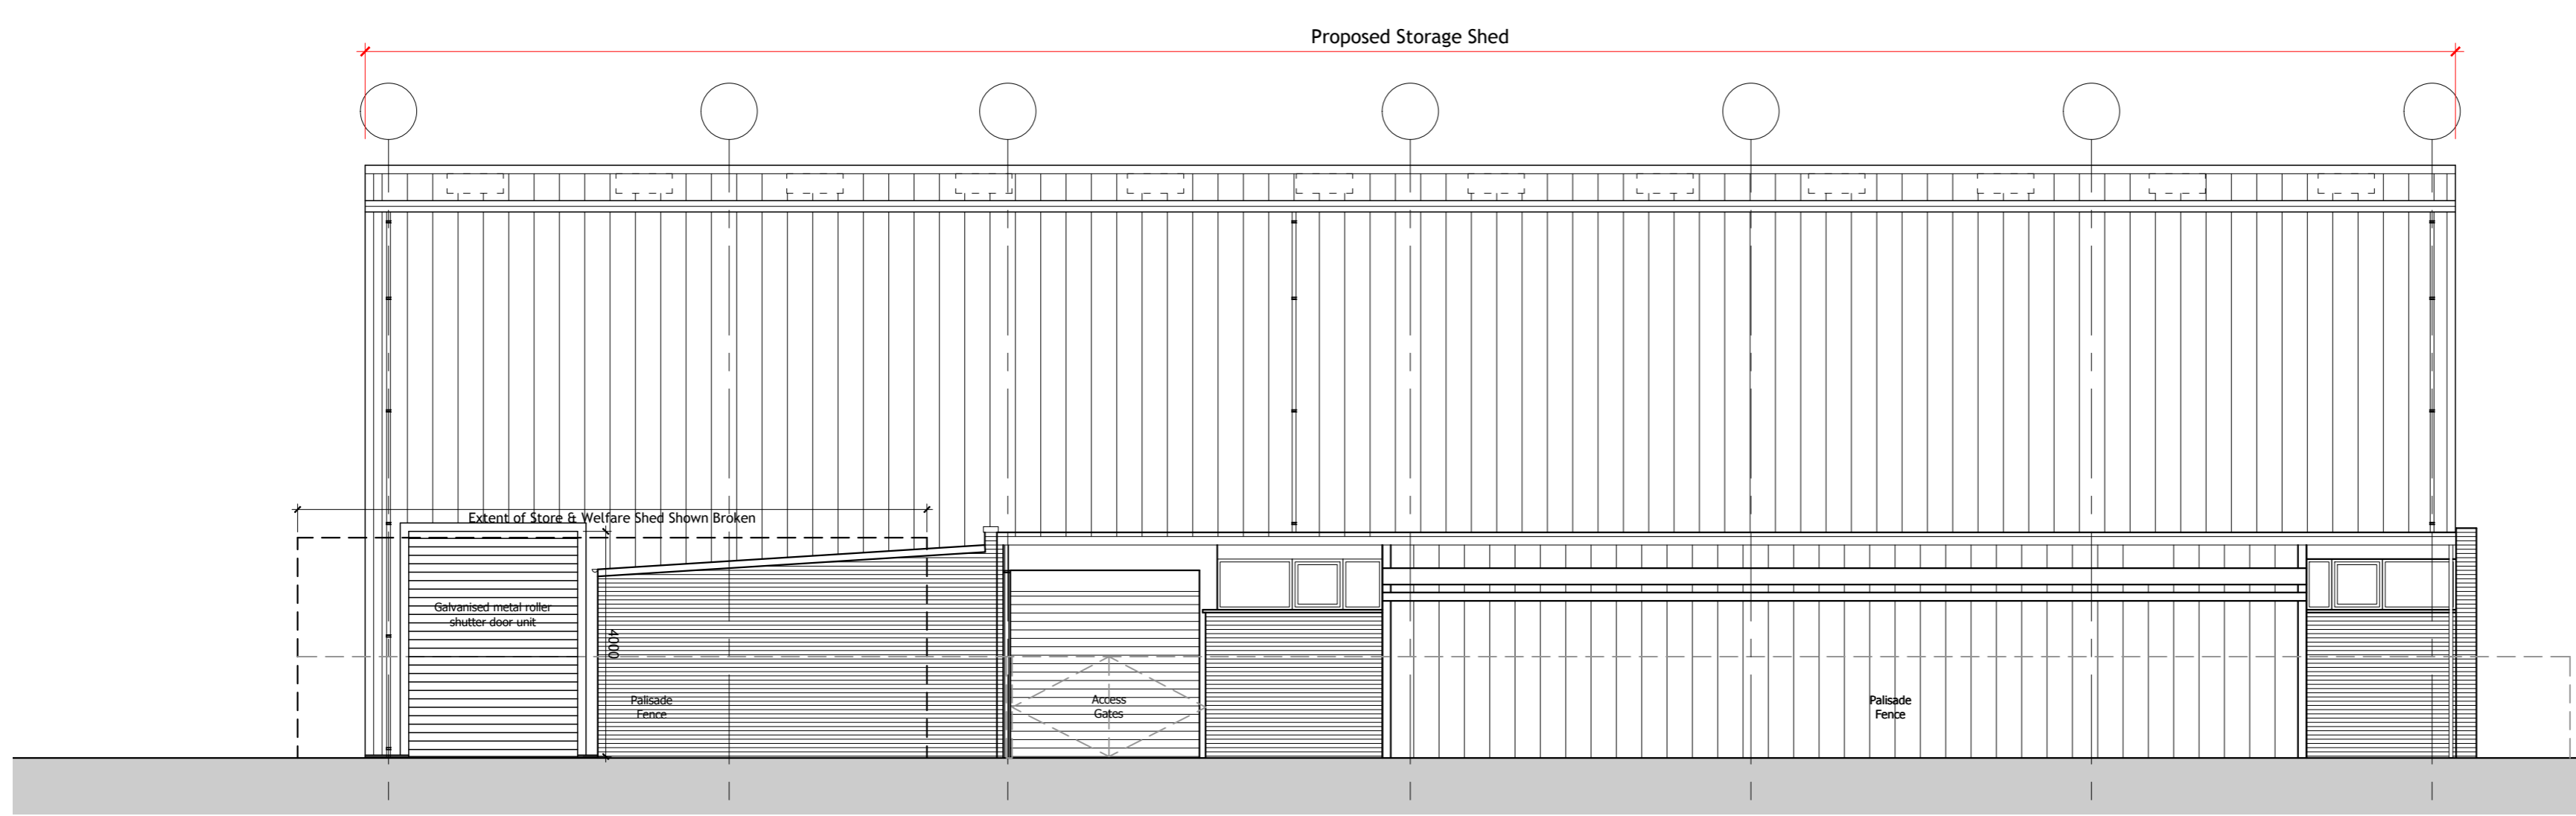

SIDE ELEVATION TO ACCESS ROAD as PROPOSED Scale 1:100

OUTLINE SPECIFICATION

ROOF
Kingspan KS 1000 RW insulated composite cladding panels.
Colour: Goosewing grey with matching flashings.

EXTERNAL WALLS
Kingspan KS 1000 RW insulated composite cladding panels.
Colour: Goosewing grey with matching flashings.

RAINWATER GOODS
Highline type gutter with powder coated finish.
Colour: Grey to match cladding.
uPVC downpipes.
Colour: Grey.

DOORS
Galvanised vehicle and fire escape door units.
Colour: Grey to match cladding.

FENCING
Galvanised palisade fencing with metal posts to match existing.
Colour: Natural.

PLANNING

CONVERY PRENTLY ARCHITECTS
231 St Vincent Street, Glasgow, G2 5QY
www.convery.co.uk 0141 258 3100

CLIENT Marlbrough Granite
PROJECT Proposed Alterations and Extension to Factory at 30 Welbeck Road Glasgow G53 7SD
DRAWING Front, Rear, Side Elevations and Cross Section AS PROPOSED

PAPER SIZE	SCALE	DATE
A1	1:100	Feb 21
DRAWING NUMBER	REVISION	
760_P_200	-	

