




East Elevation Scale 1/50 @ A3

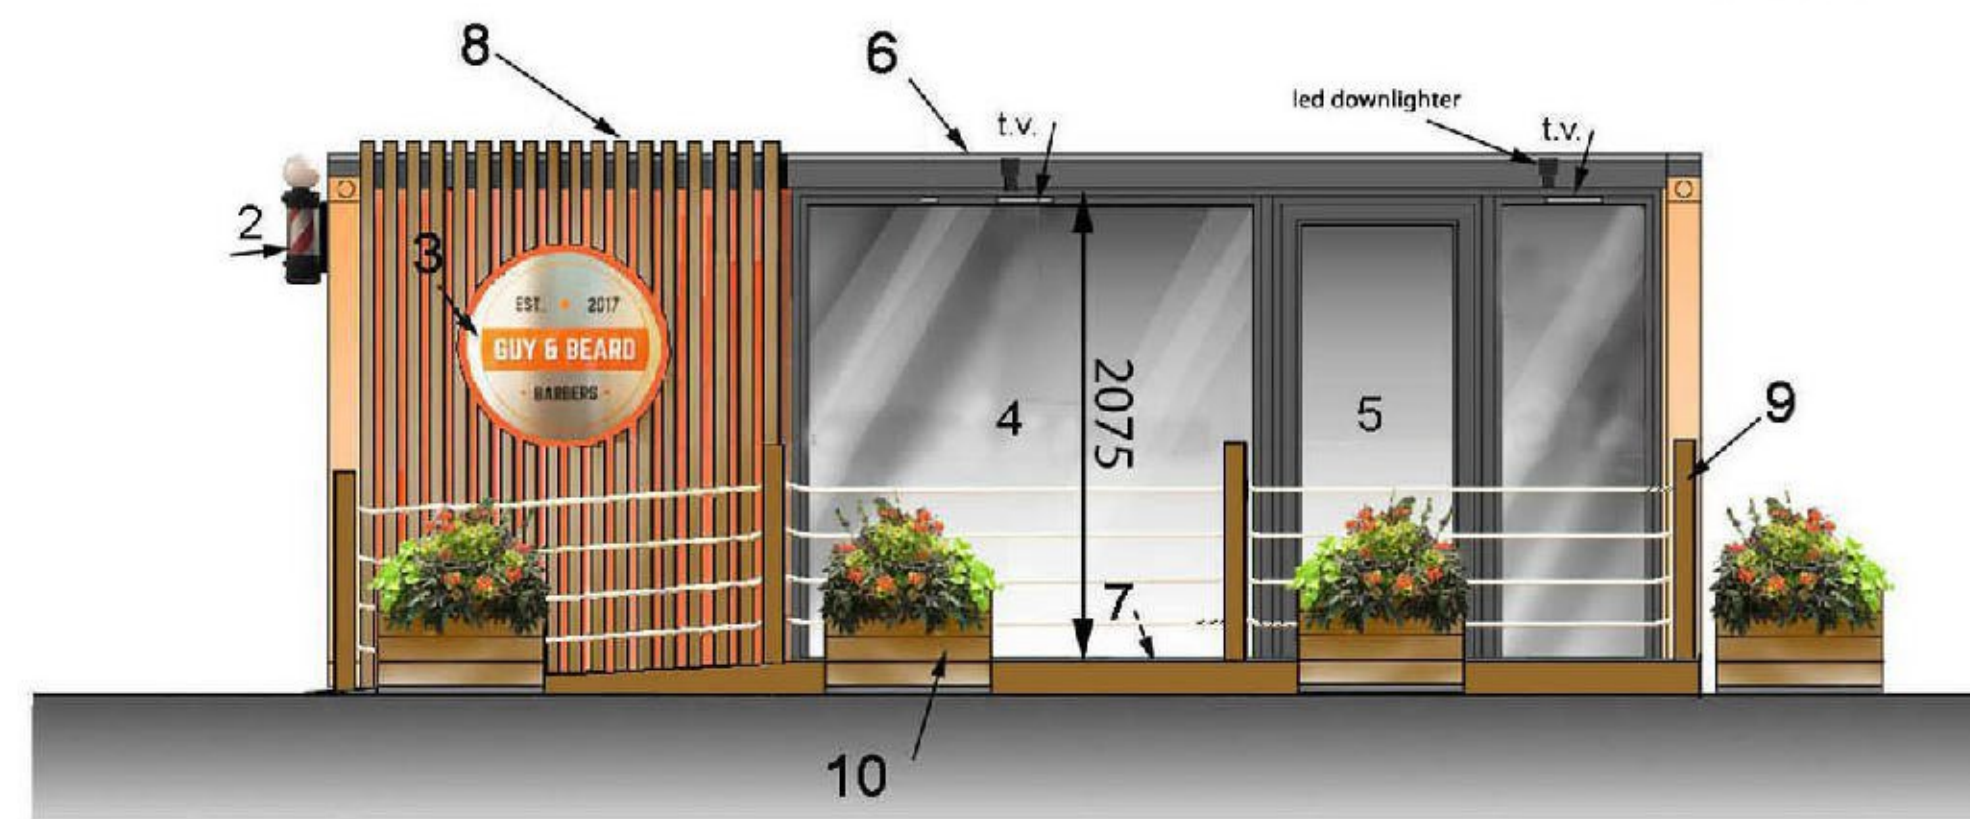


North Elevation Scale 1/50 @ A3

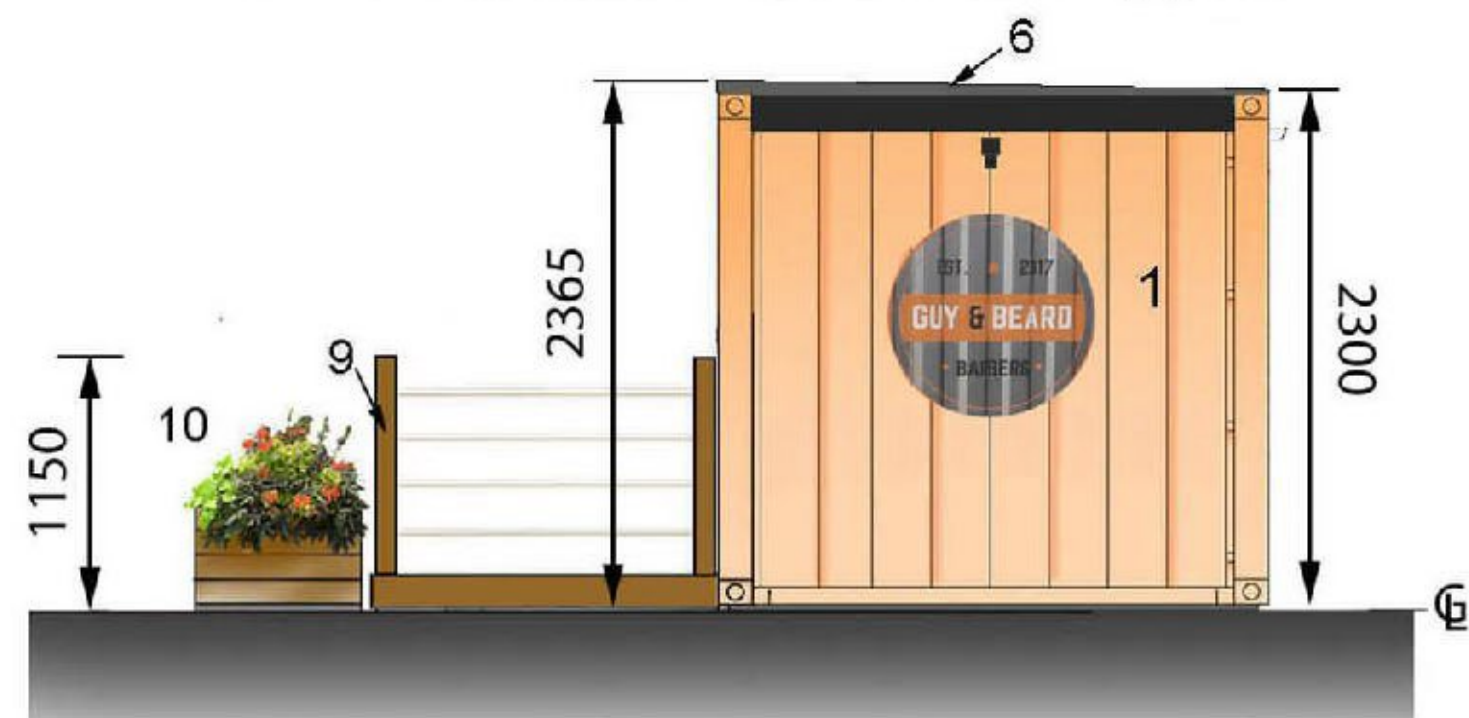

West Elevation Scale 1/50 @ A3

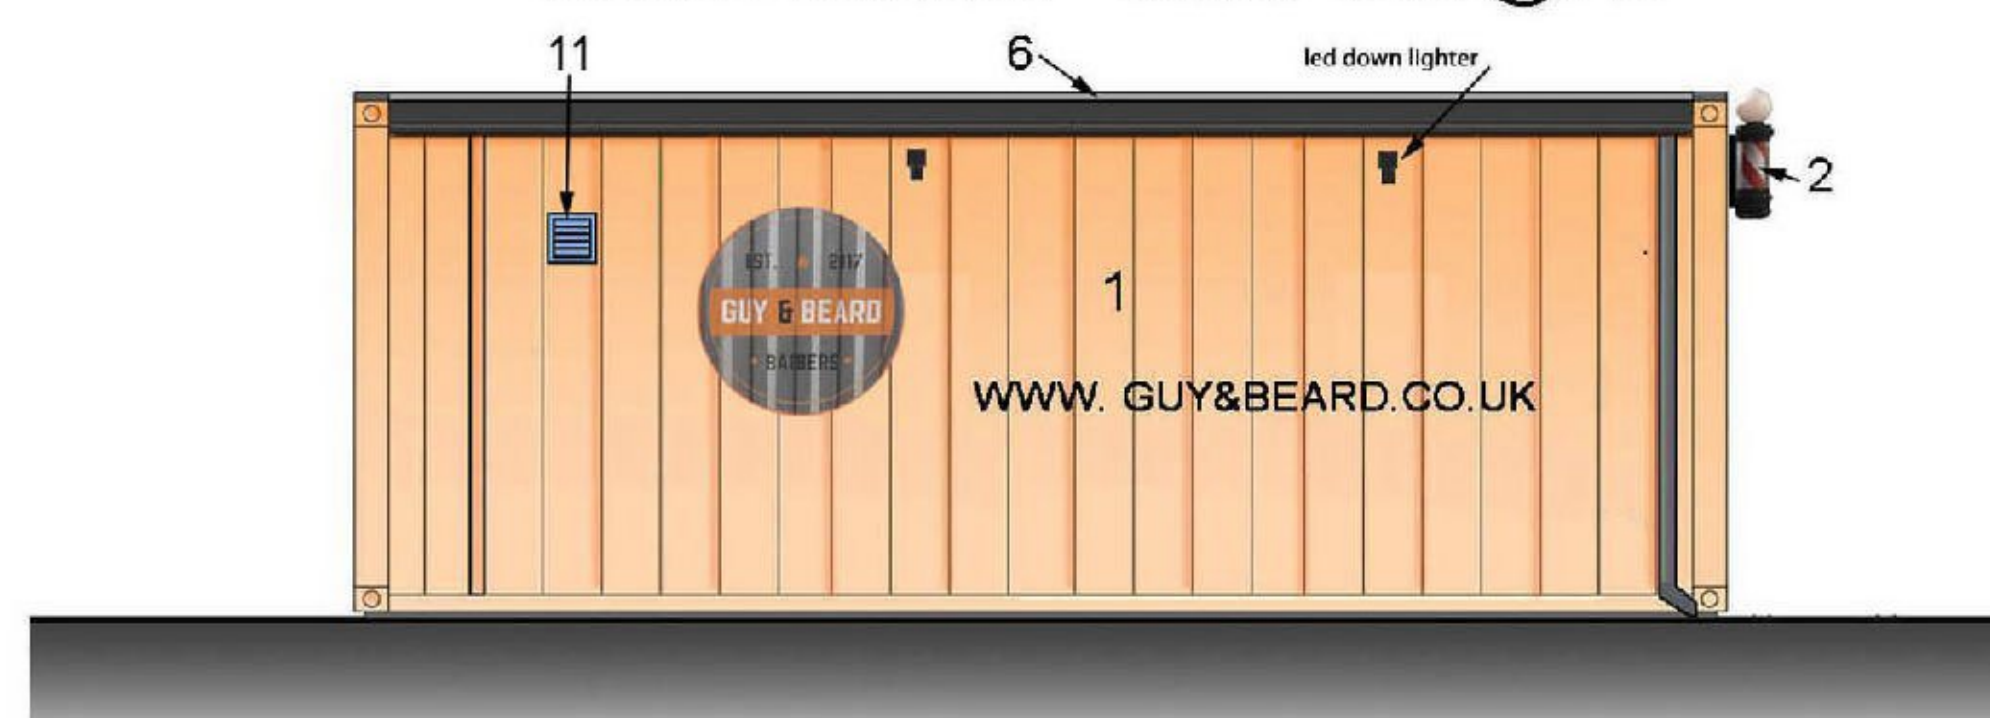


South Elevation Scale 1/50 @ A3

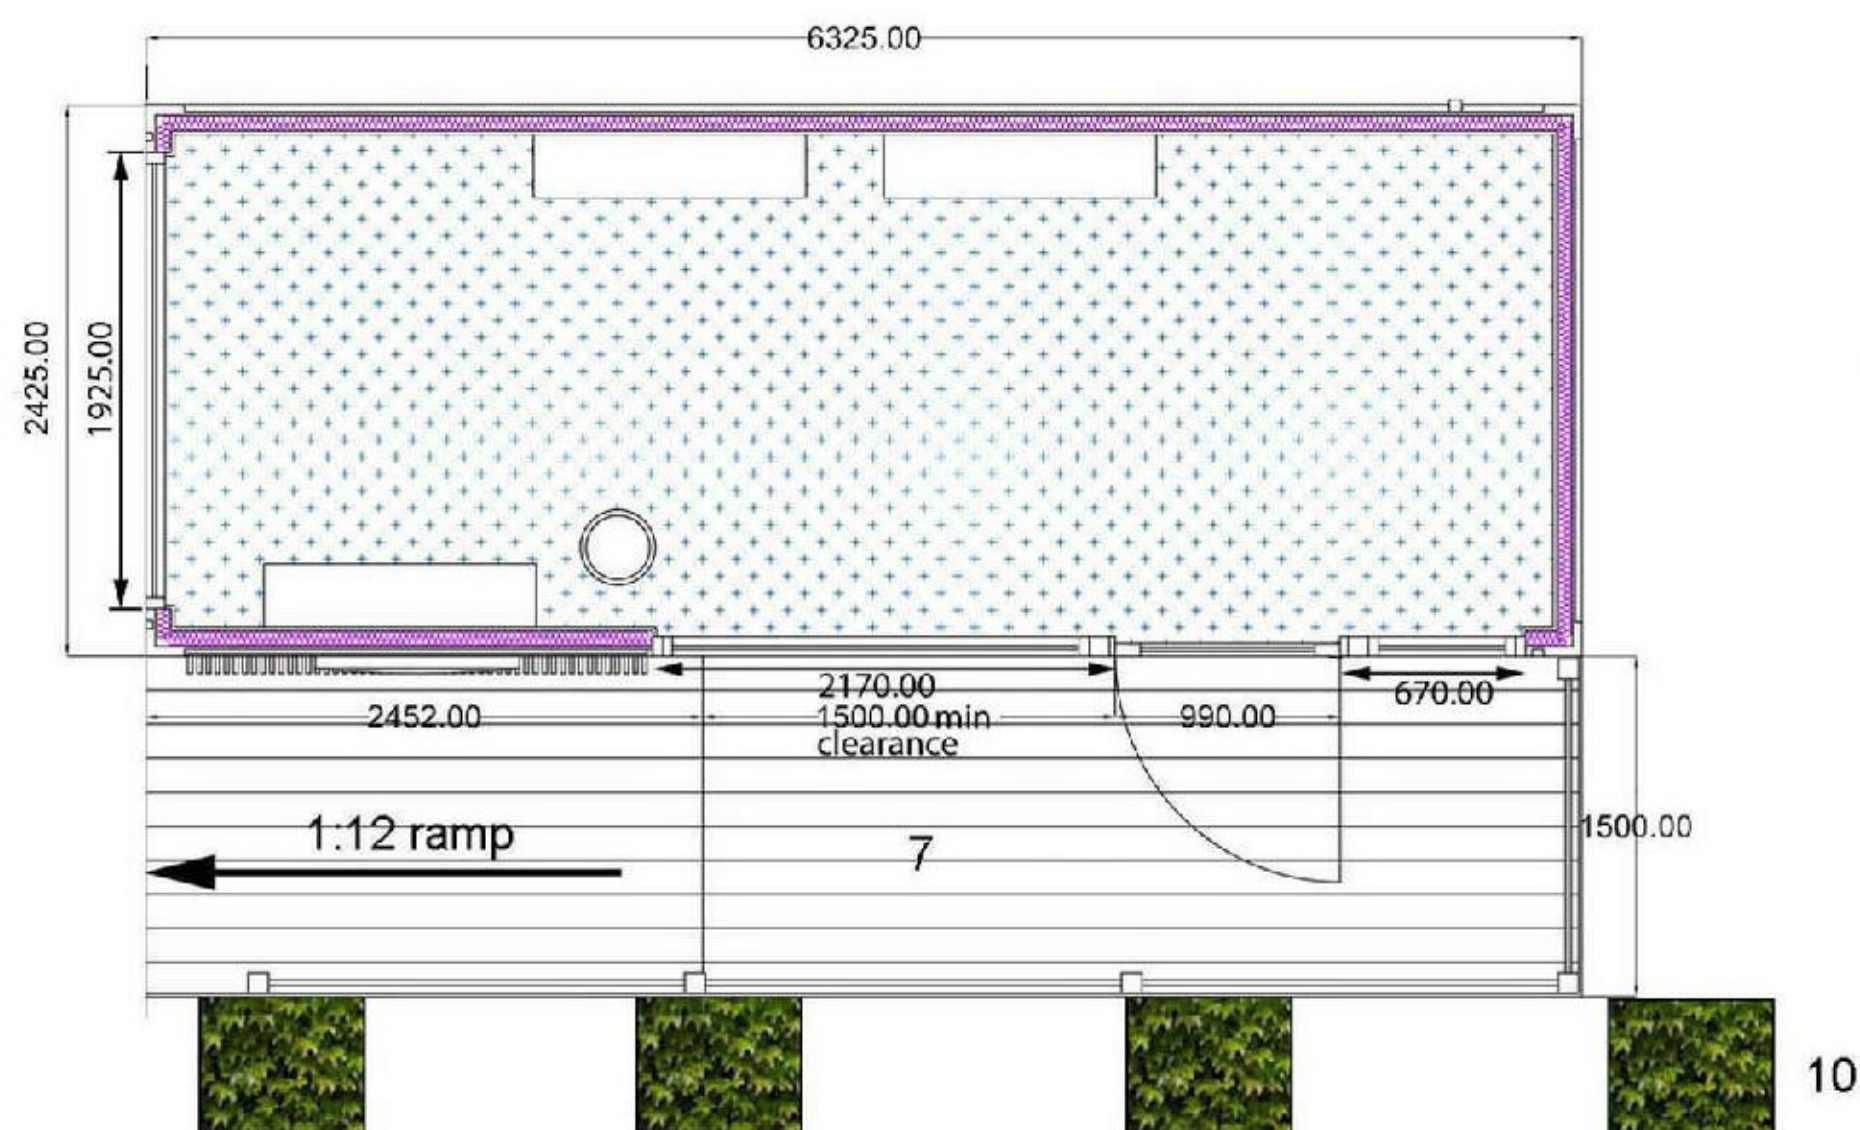

Plan as Proposed Scale 1/50 @ A3

- Legend :
- 1) Existing original container modified and repainted.
 - 2) Barber's pole sign.
 - 3) Illuminated signage.
 - 4) Upvc d.g screen with trickle vent above each fixed light.
 - 5) Matching upvc outward opening door with tripple lock security.
 - 6) Sarnafil single skin pvc roof membrane to falls.
 - 7) Entrance platt with ramp finished in proprietary safety decking.
 - 8) Vertical, stained timber boards applied to existing cladding
 - 9) 90x90mm Main baluster posts with naughtical .rope guard to edge of ramp and landing.
 - 10) Planters as required.
 - 11) Extract terminal with vermin guard

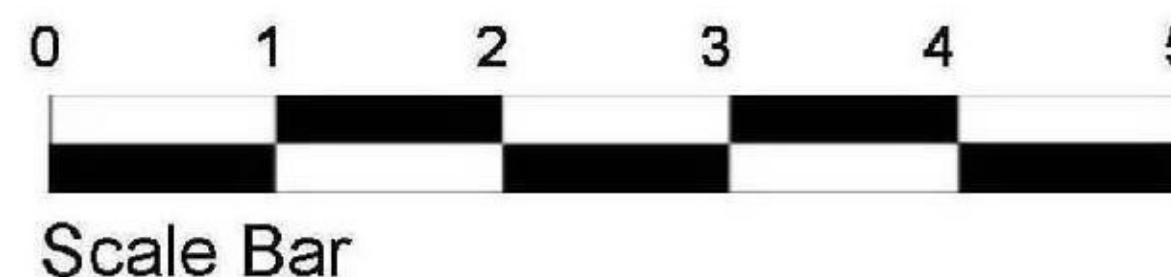

Rev A 19/04/2021 Unit reorientated. Ref Block Plan.

Client : Guy & Beard Limited
 Job : Proposed Pop up Barbers Unit
 At : Silverburn Shopping Centre
 Scale : 1 / 50 @ A3
 Drg : Plan and Elevations as Proposed

LINDSAY DESIGN
 24 Cairngorm Crescent
 Barrhead
 Glasgow G78 2AW

Drg No 20 / 12 / 02 A