


652

648

DEVONSHIRE ROAD


650 DEVONSHIRE ROAD

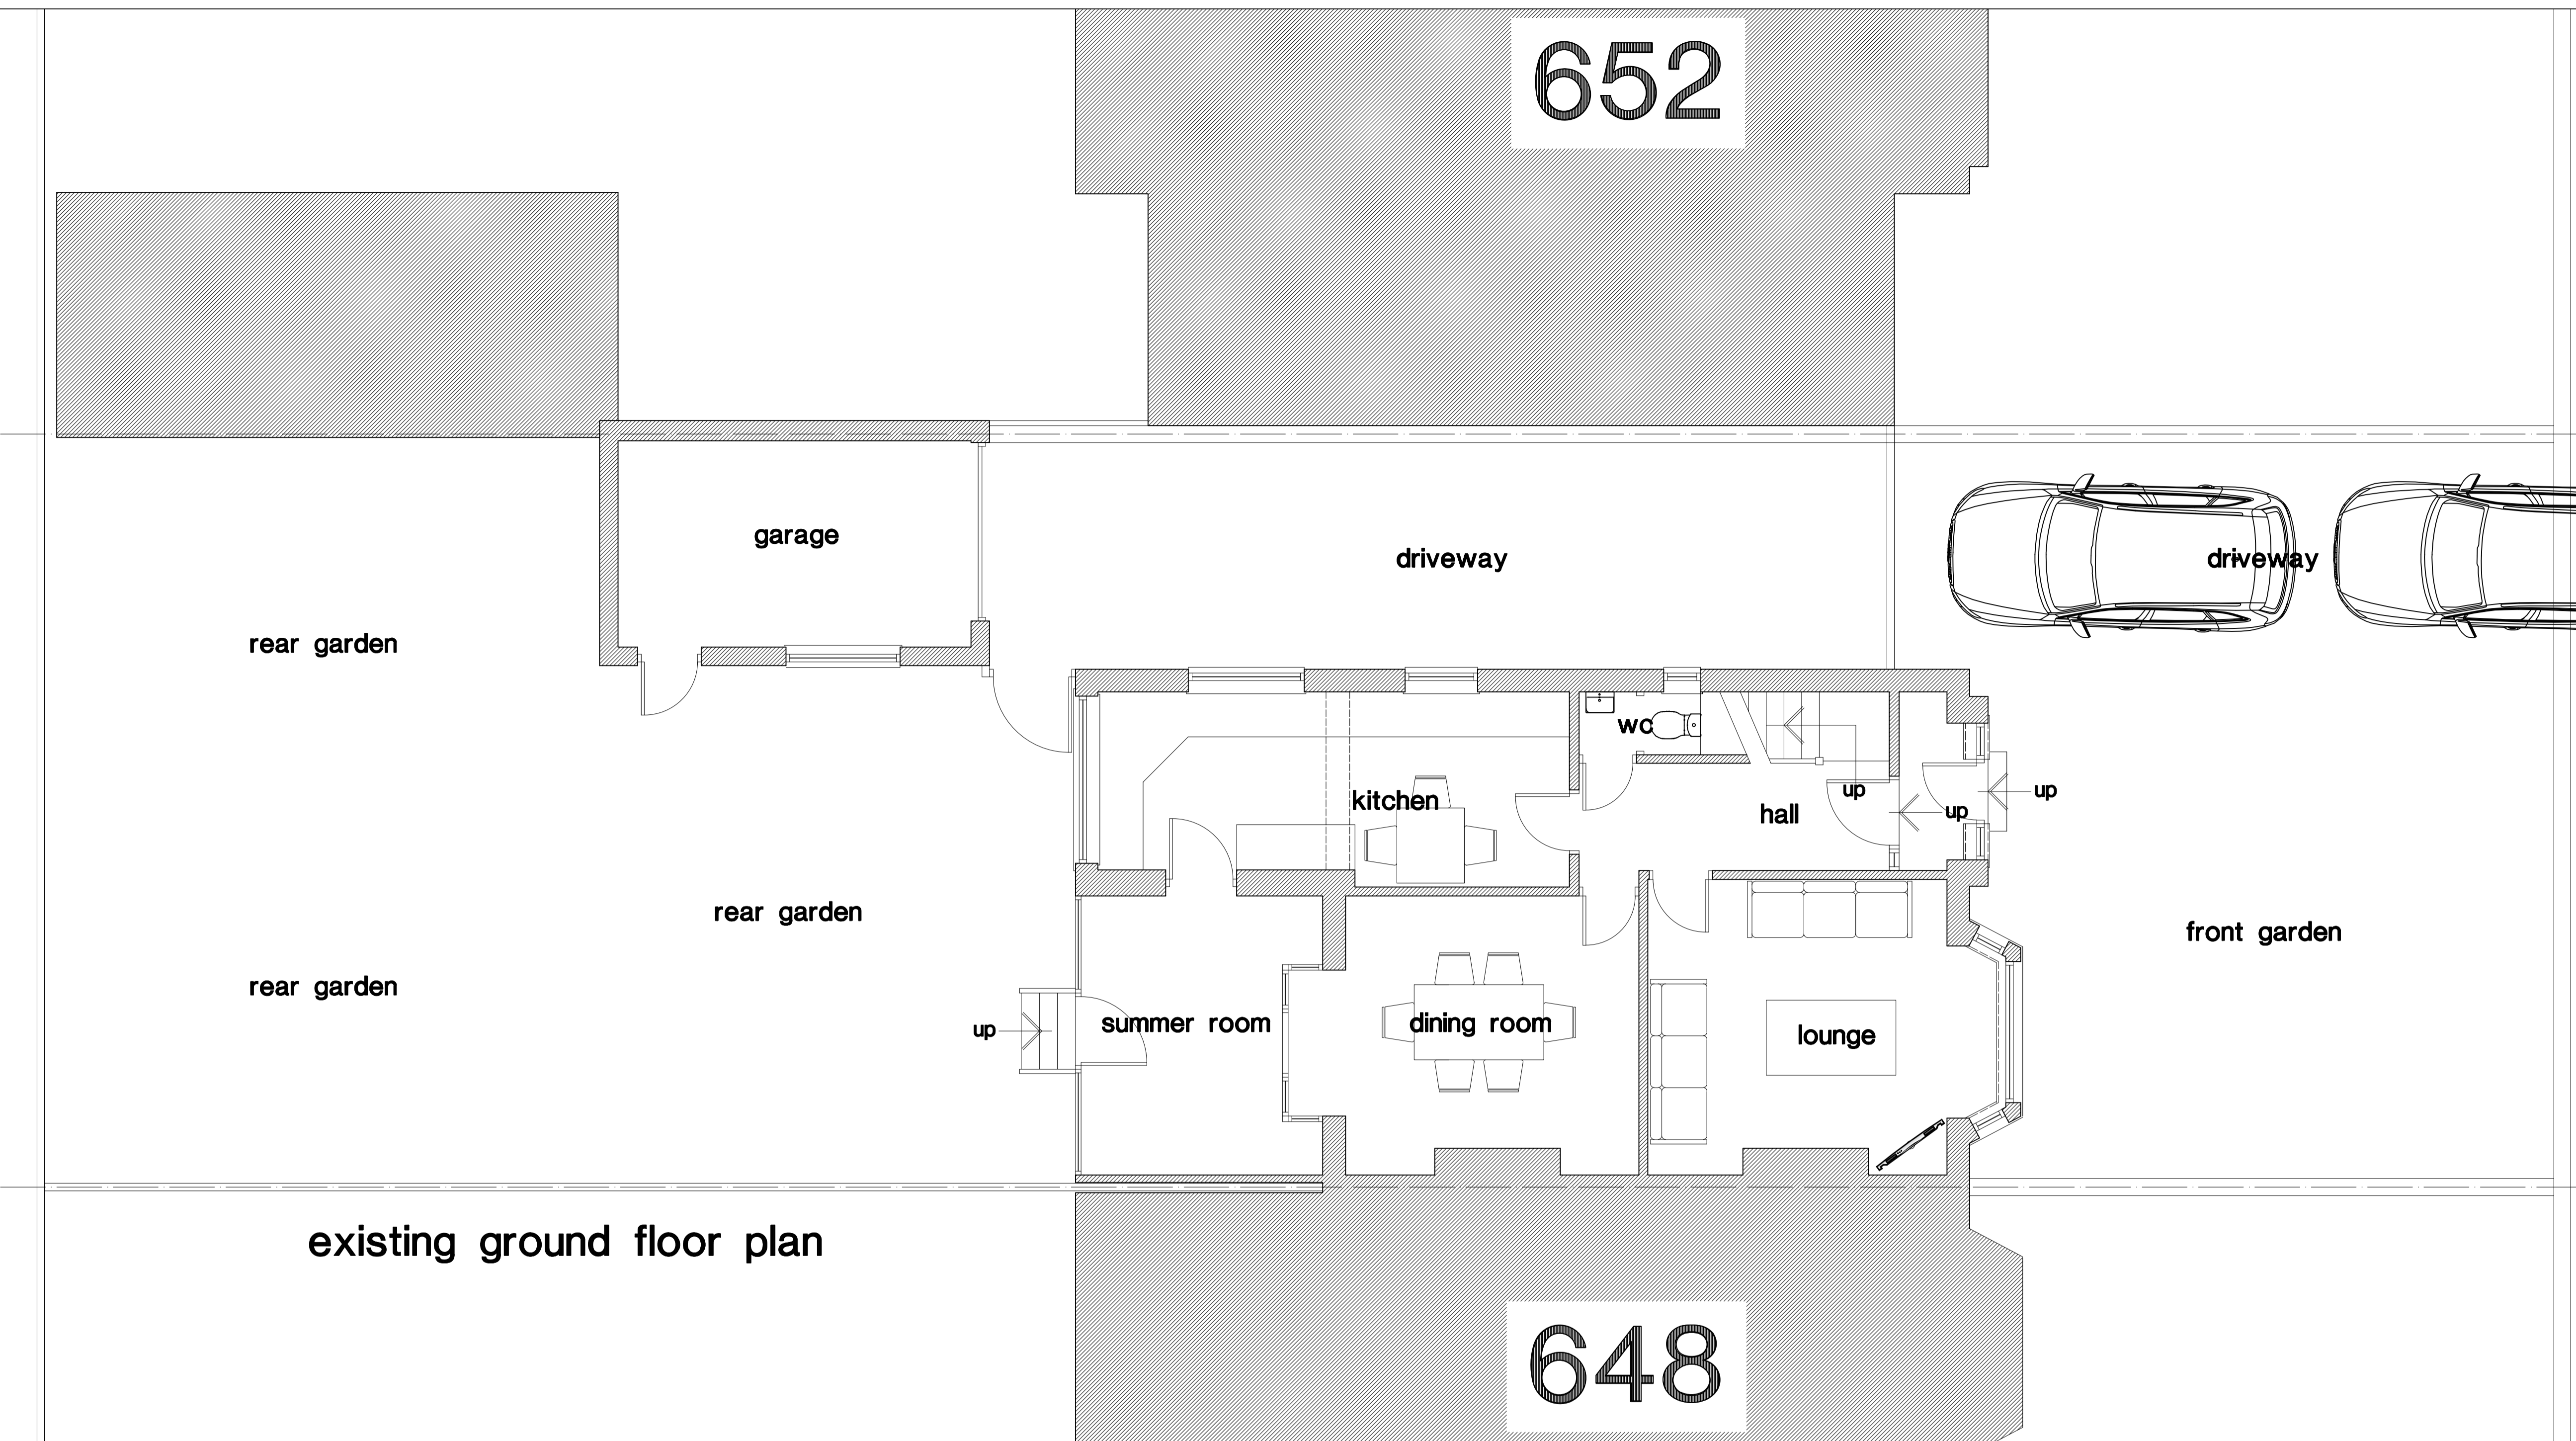


existing ground floor plan




existing front elevation

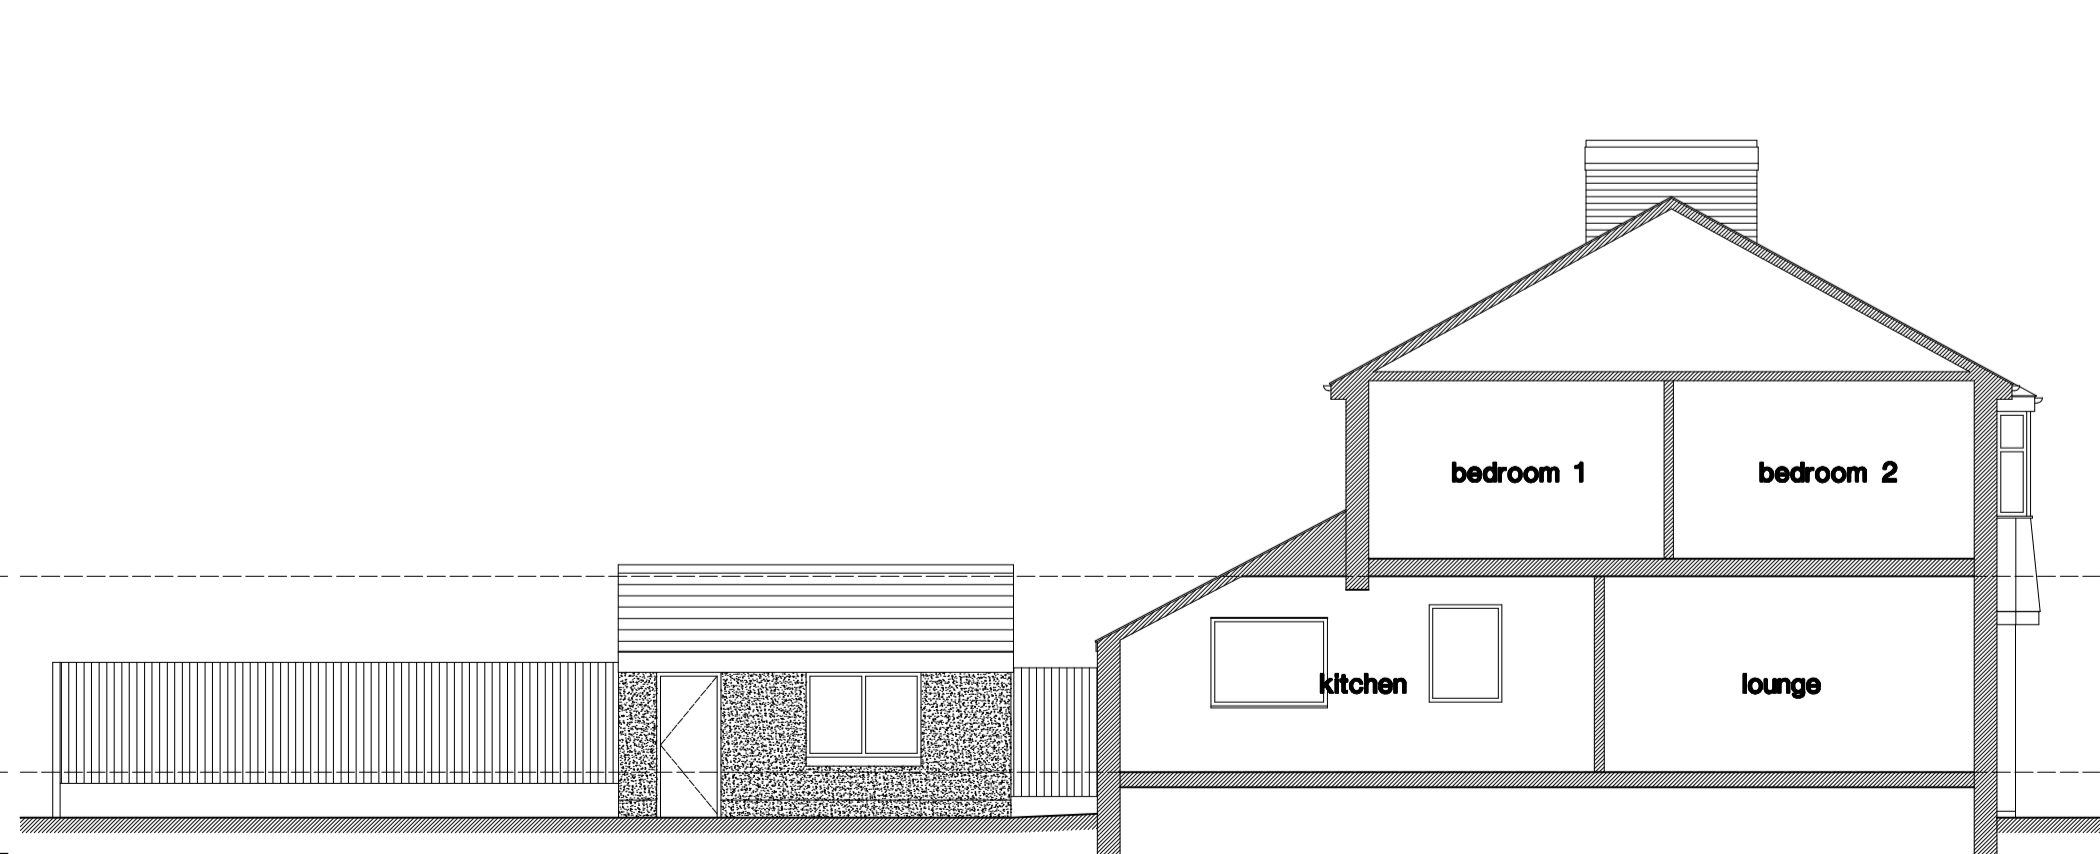

existing sectional elevation

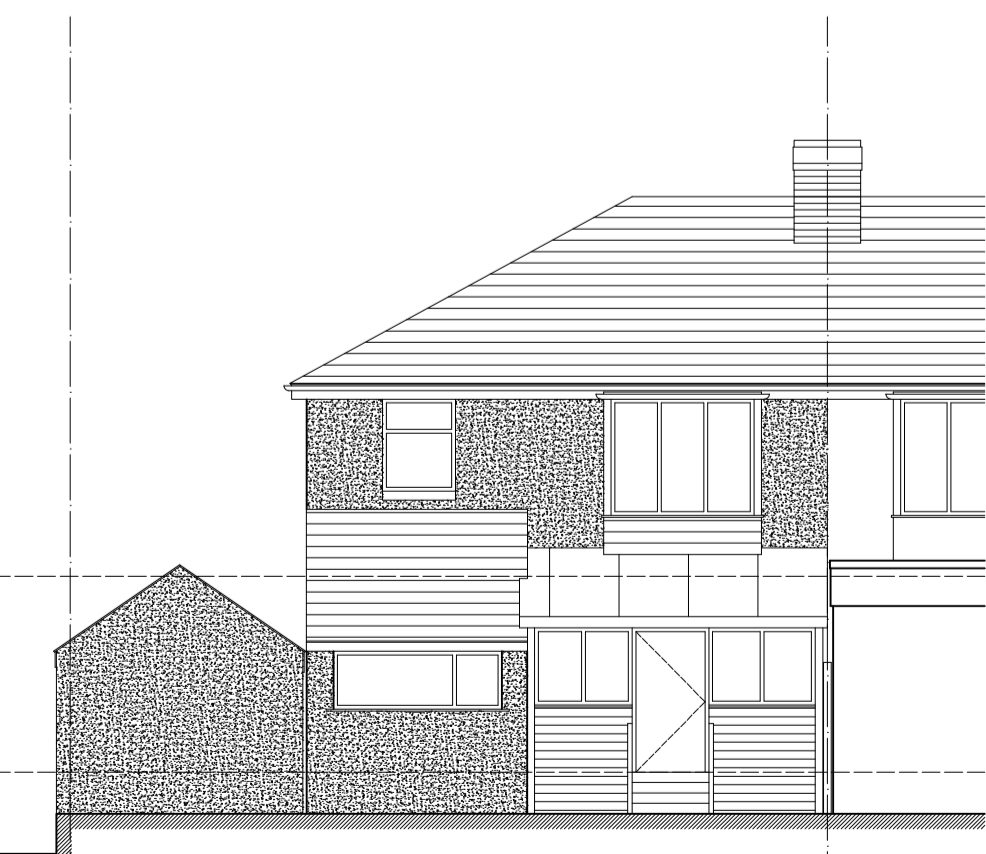

existing rear elevation

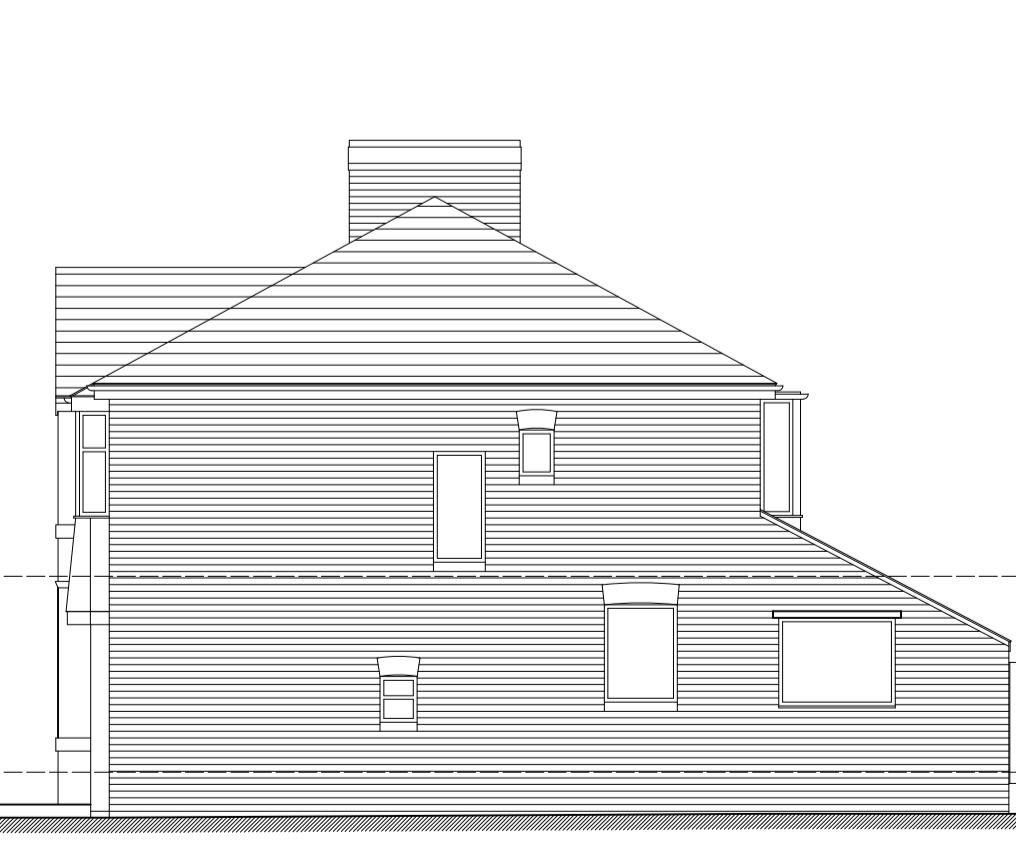

existing side elevation

Revision	Chkd.	Date
Issued for :		
Client-Scheme		
MR. & MRS. M. EVANS.		
650 DEVONSHIRE ROAD,		
BLACKPOOL.		
Drawing Title		
Survey.		
650 Devonshire Road,		
Blackpool.		
NTJ Design		
11 Speyside,		
Blackpool.		
FY4 2BS		
Tel : 01253 406549		
E-mail : ntjdesign@aol.com		
Mobile : 07761394652		
Date :	Mar 2021	
Scale :	1 : 100 & 1 : 50	
Drawn :	ntj	
Checked :		
Drawing No. A1108/1		