



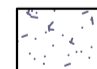


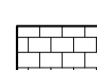


- LEGEND**
-  Loose laid Cornish Silver Stone Chippings as free draining finish to Car Park (tanked permeable construction discharging into surface water drainage system). Define parking spaces with ground level signs set centrally at the end of each bay.
 -  Marshalls or similar concrete Conservation X permeable paving slabs, colour Silver Grey. Laid in half bond pattern using 600x400mm slabs.
 -  Addogrip or similar permeable resin bound gravel surface. Parking Bays to be tanked permeable construction.
 -  General landscaping to later detail.



Notes

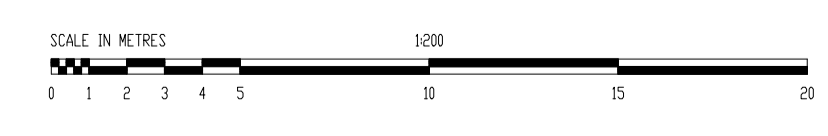- Do not scale.
- The contractor is responsible for checking dimensions, tolerances and references. Report all discrepancies to David Bellamy Consulting Limited before proceeding with the works.
- Where an item is covered by drawings to different scales the larger scale drawing is to be worked to.


COPYRIGHT: David Bellamy Consulting Limited own the copyright to this drawing. Their written consent must be obtained before this drawing is copied or used for any purpose other than the one for which it was supplied.

 north

J	06.05.21	DB - Issued for Planning.
H	26.03.21	DB - General amendments.
G	08.03.21	DB - Cycle shelter omitted. Bin store relocated. Retaining wall to car park and footpath surfacing amended.
F	26.02.21	DB - Cycle shelter fresh amended.
E	18.02.21	DB - General amendments.
D	11.02.21	DB - Paving materials to Community Area footpath clarified and depression in landscaping added.
C	09.02.21	DB - Paving materials, retaining walls and AC compound amended. Listed Beam relocated. Flag pole and tree retained.
B	20.01.21	DB - Areas for bins and AC compound added. Access path added. Footpath material amended.
A	07.01.21	DB - Parking and access routes amended.
Rev.	Date.	Description.

David Bellamy Consulting Ltd
Architectural Consultants

9 Recreation Way
Sittingbourne
Kent, ME10 2RD.
T: 01795 479893

 **CIAT**
CHARTERED PRACTICE

Project Title:
**Proposed Refurbishment of
The Rag Room, Springfield Mill,
Mill Lane, Maidstone, Kent.**

For **Harrisons Chartered Surveyors.**

Drawing Description:
**Roof Plan & Site Layout.
As Proposed.**

Scale: 1:200 @ A1	Date: Nov 20
Drawn By: DB	Checked By: DB
PLANNING	
Drawing No: 20/0511/15	Revision: J