


Existing Ground Floor Plan
Scale 1:100

Existing First Floor Plan
Scale 1:100

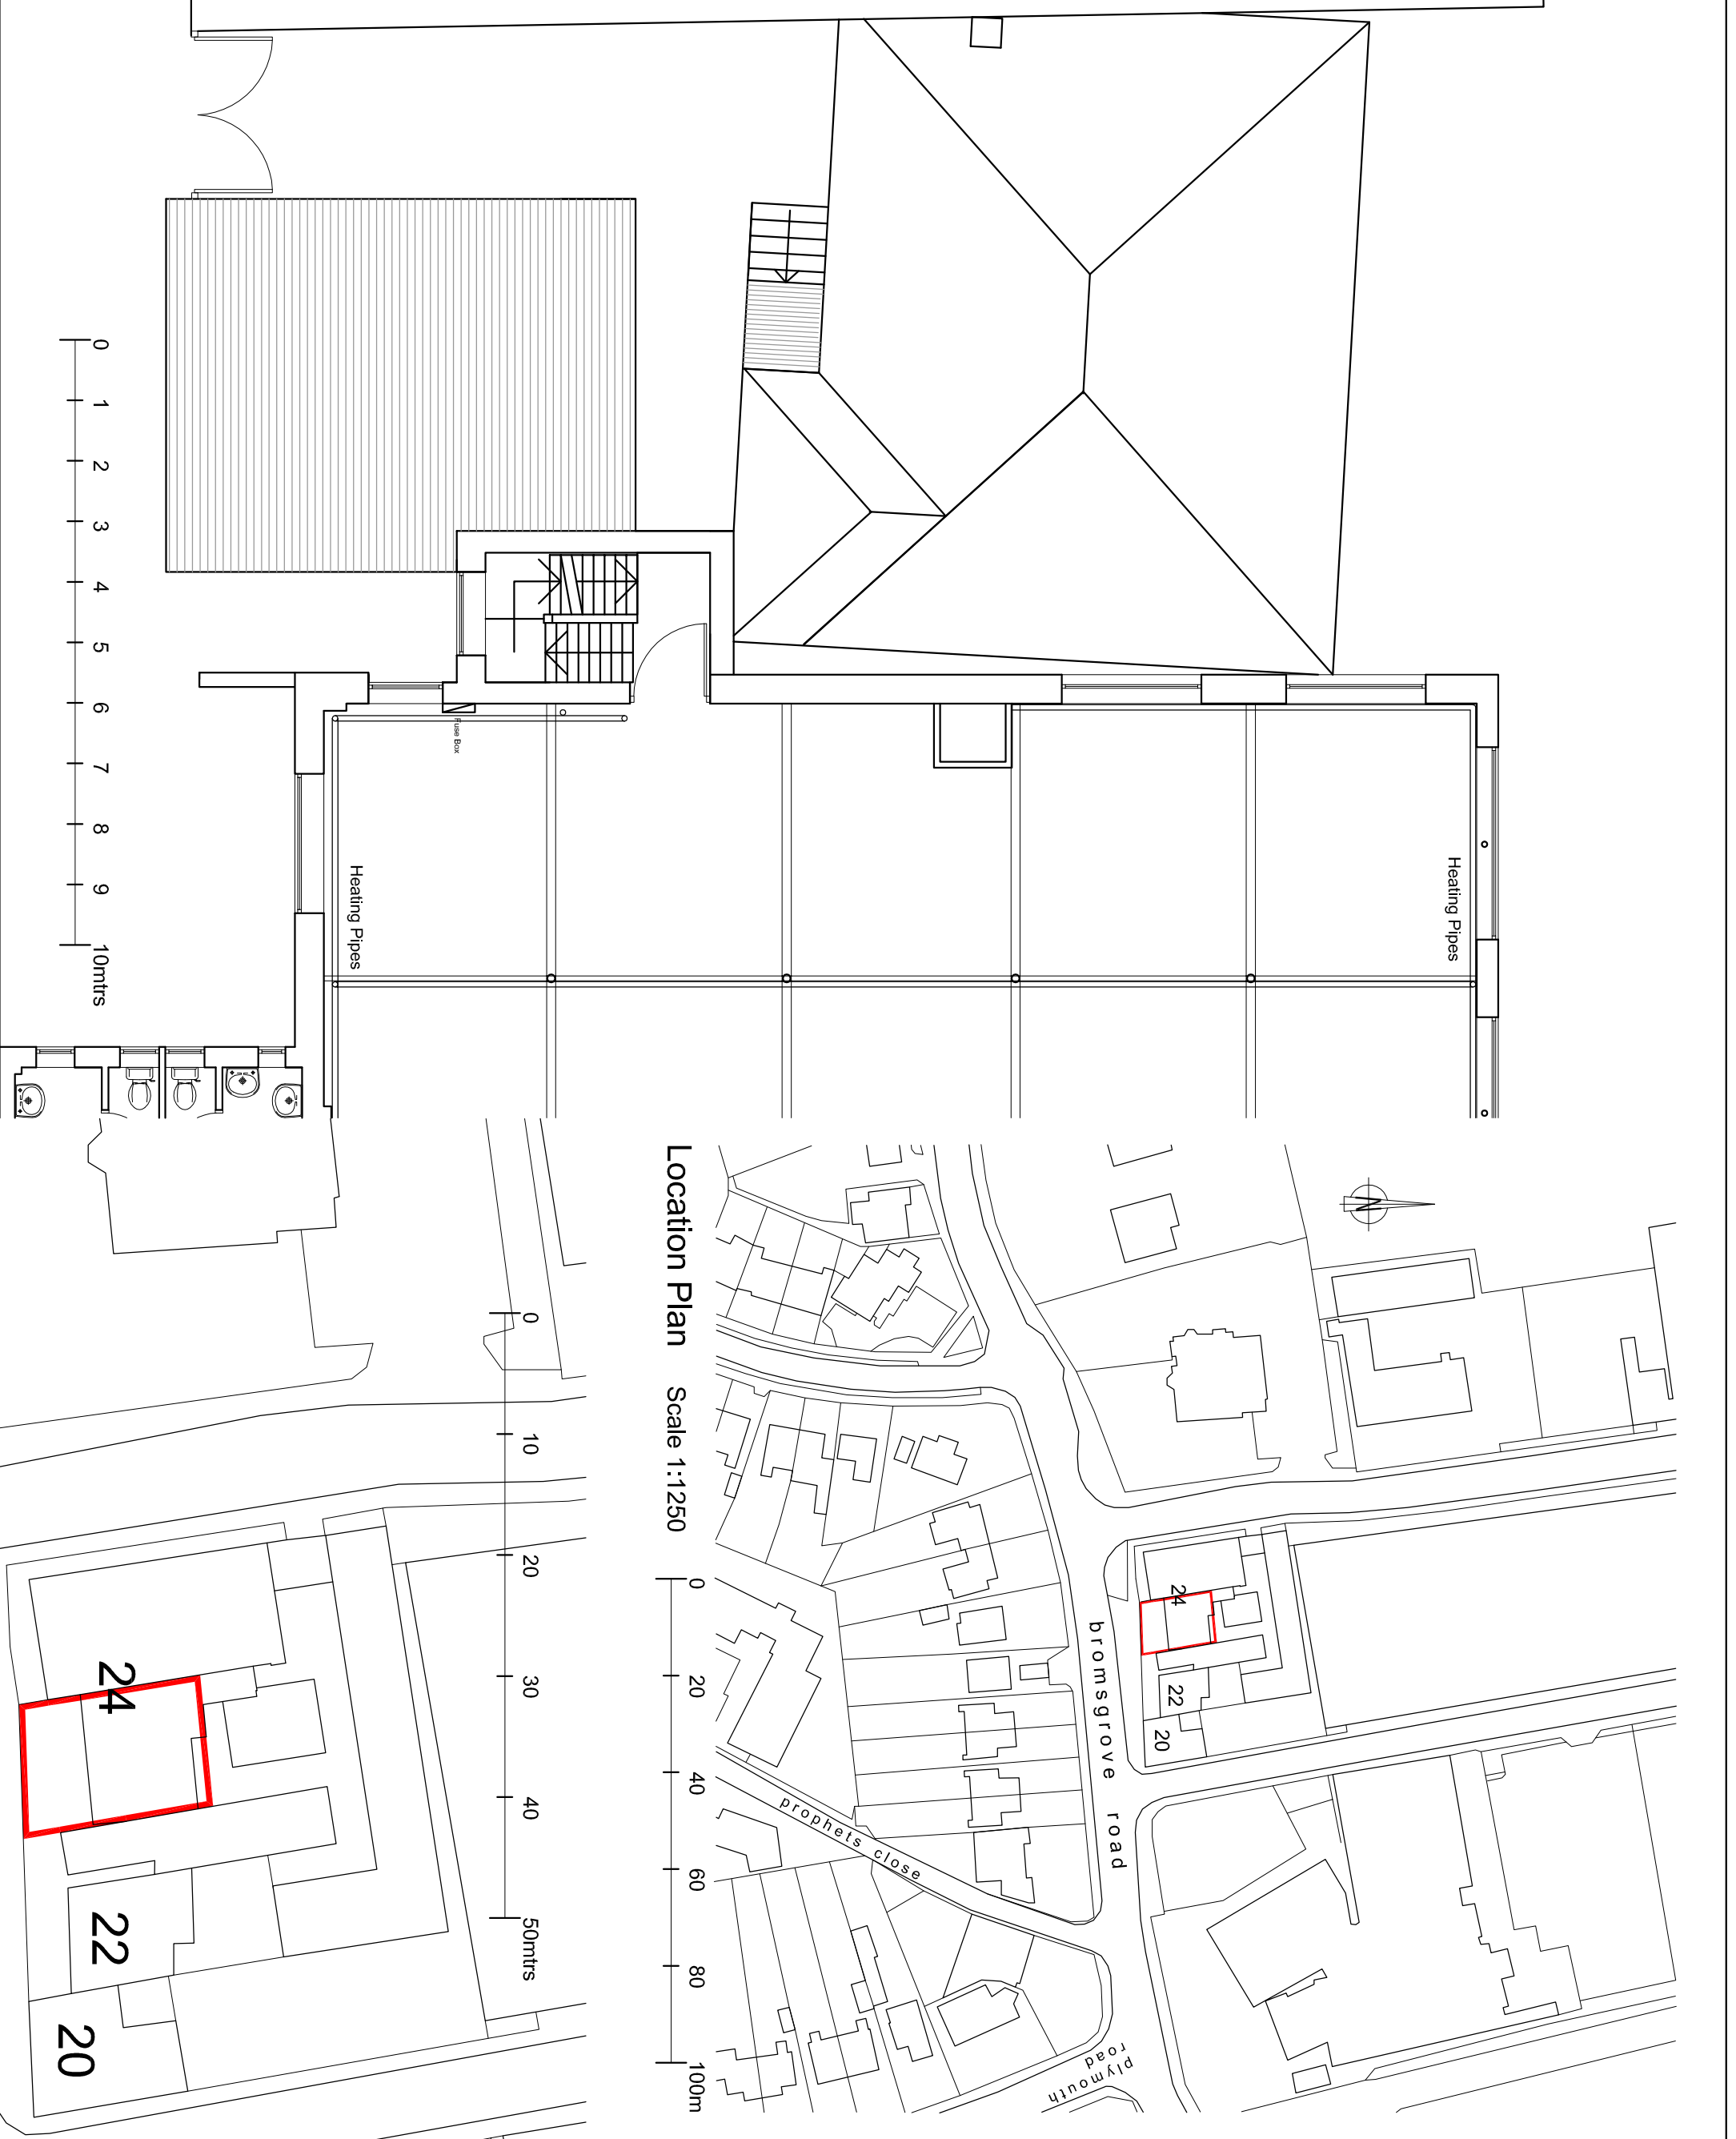


Existing Roof Plan
Scale 1:100


Existing Block Plan Scale 1:500




Location Plan Scale 1:1250

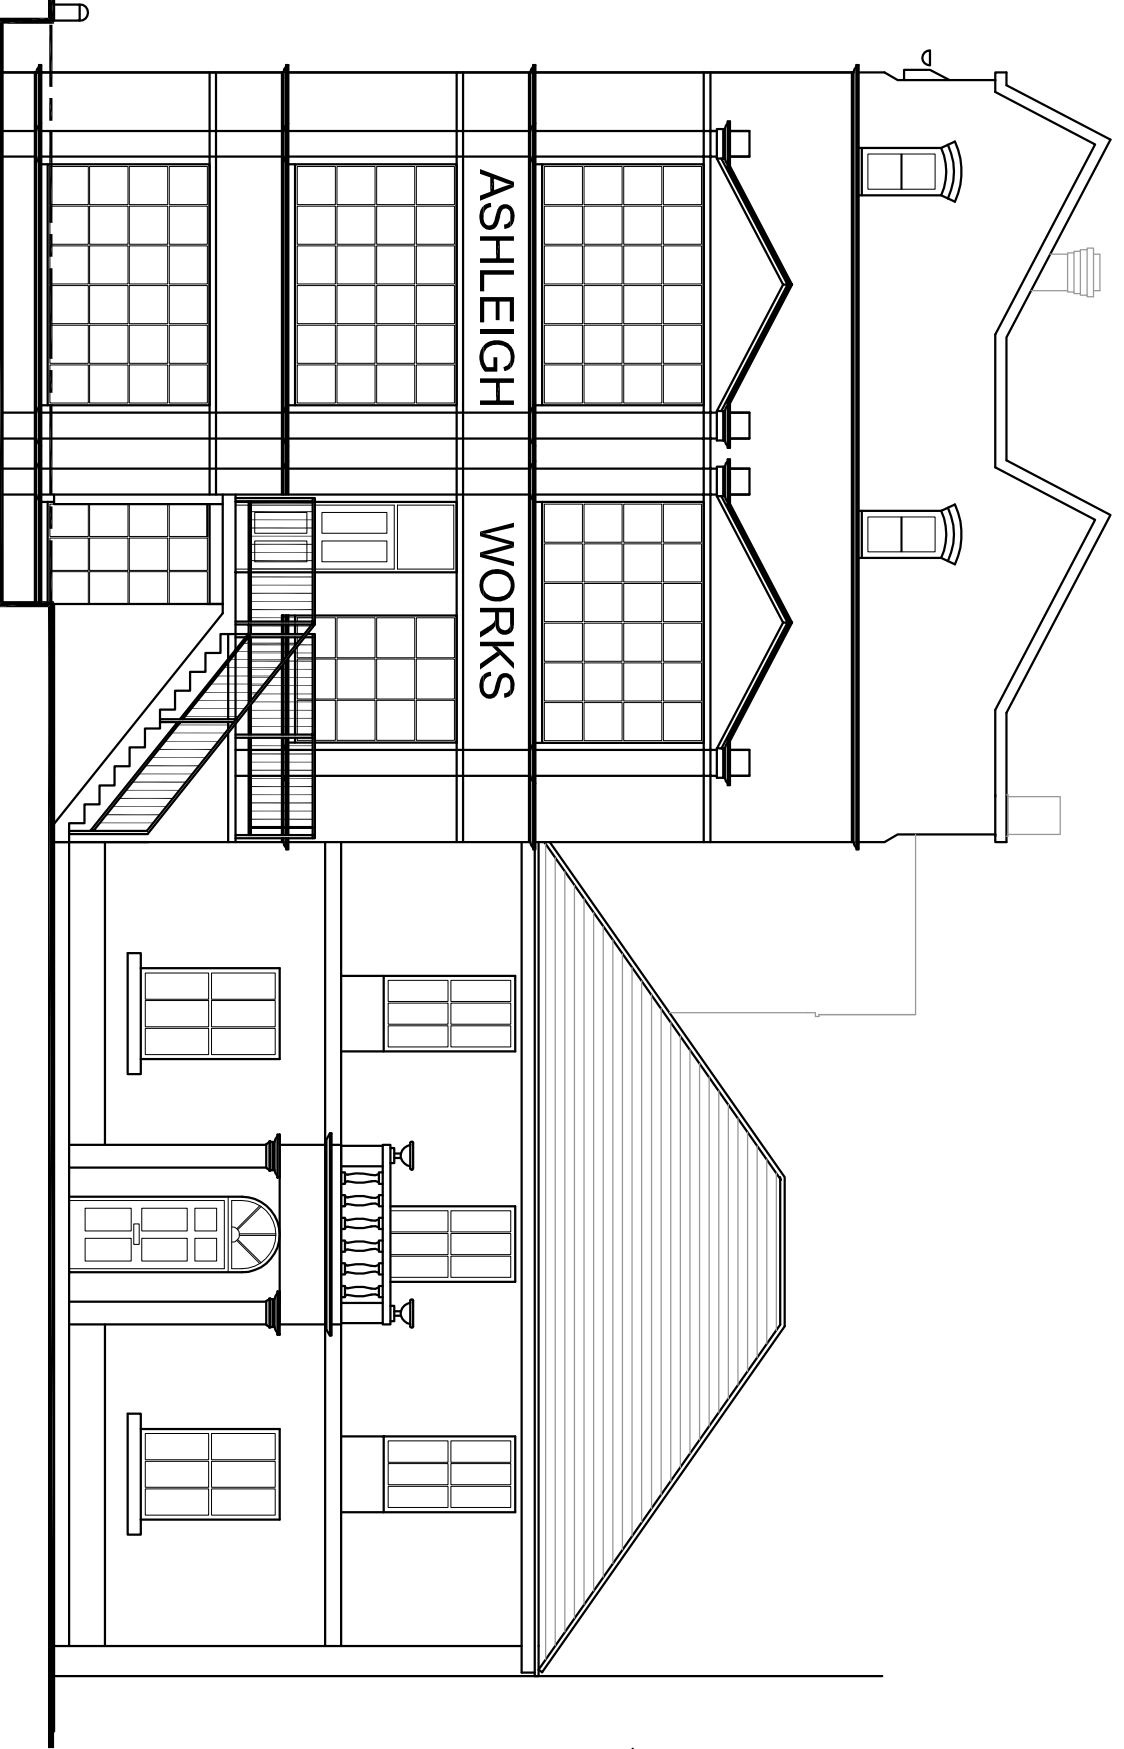

Existing Front Elevation(Bromsgrove Road)
Scale 1:100

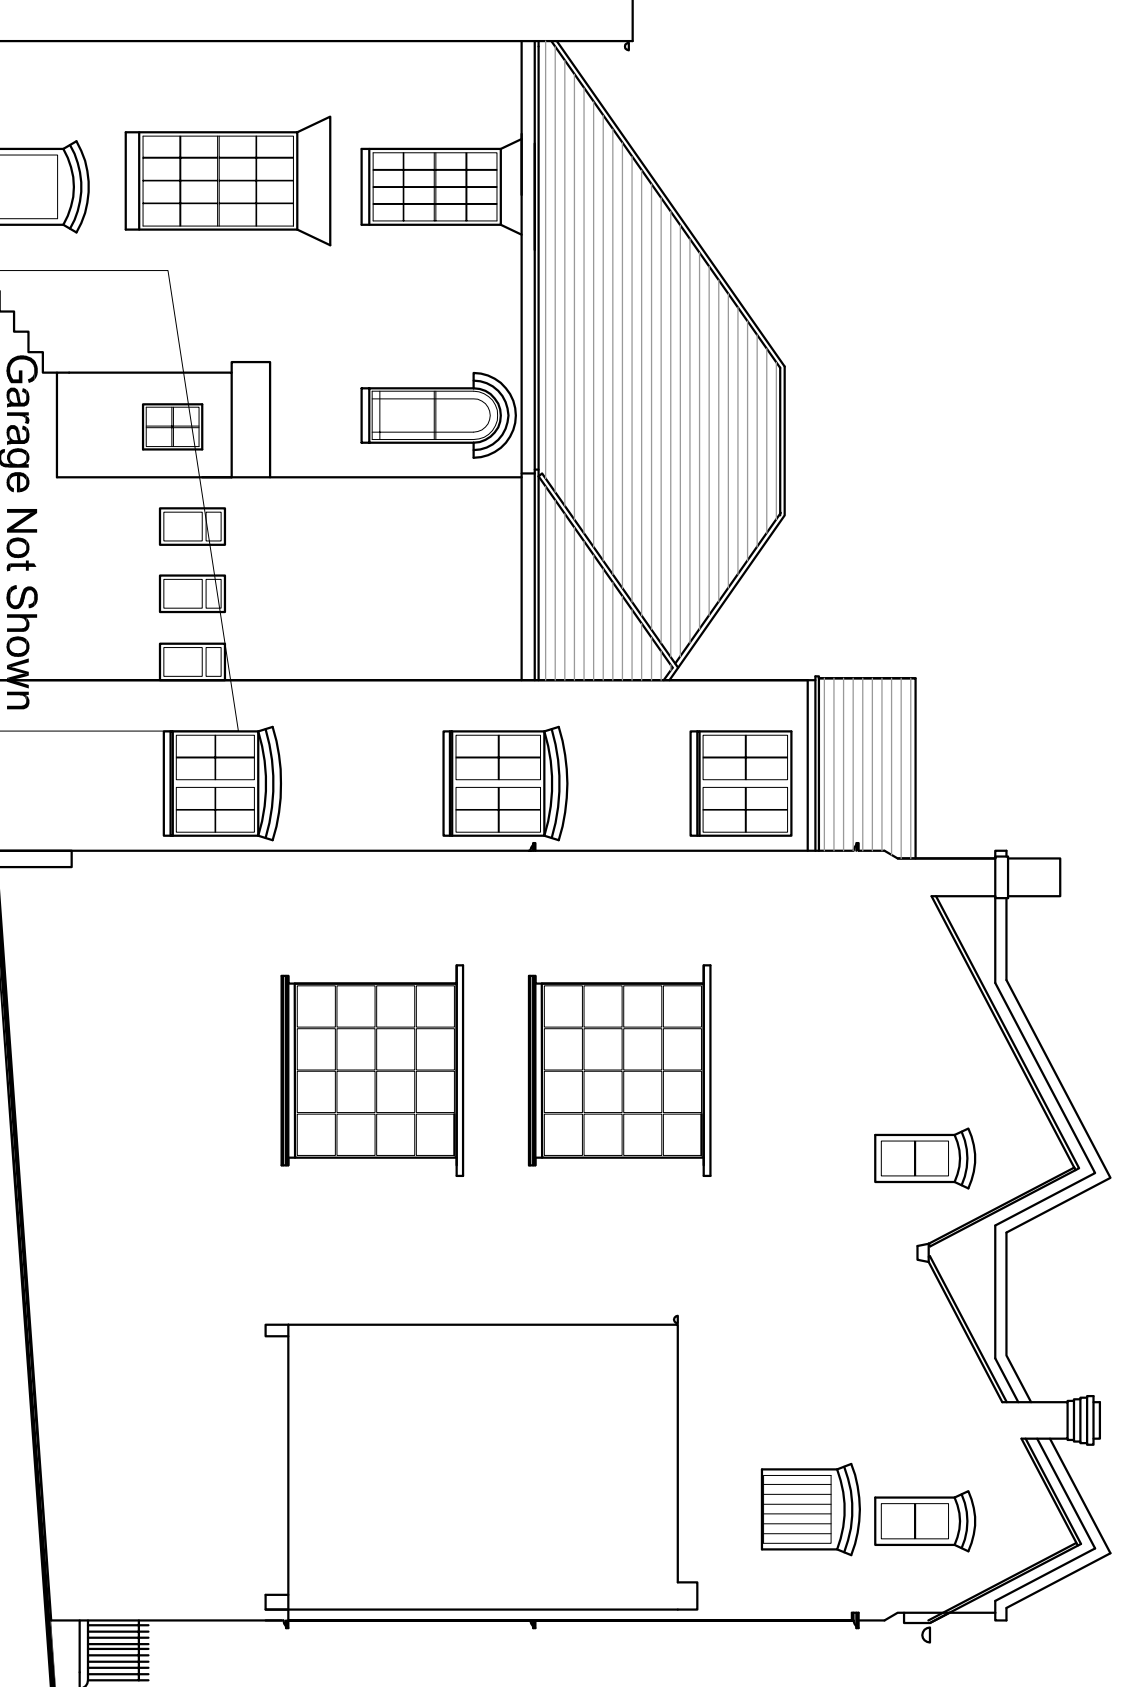

Existing Rear Elevation
Scale 1:100

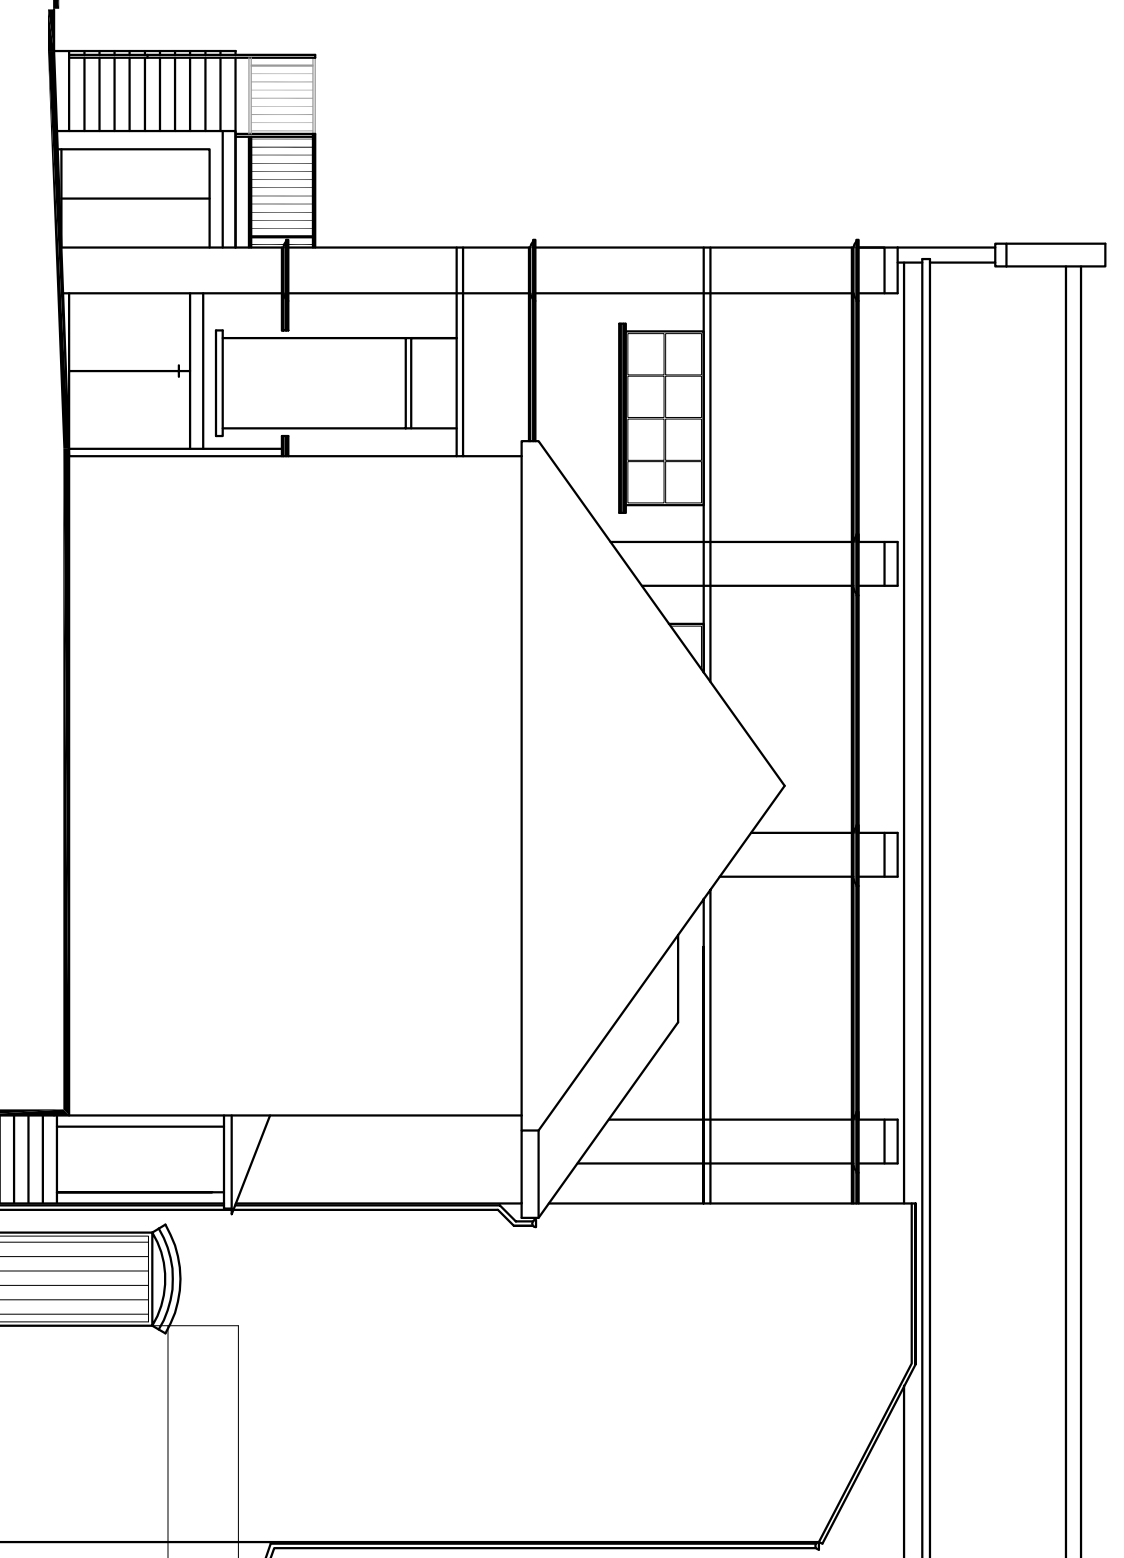

Existing Side Elevation(Court Yard)
Scale 1:100

ALL DIMENSIONS ARE TO BE CHECKED ON SITE PRIOR TO CONSTRUCTION. DIMENSIONS SPECIFICATION AND SITE DIMENSIONS.

THE CLIENT IS ADVISED OF THEIR DUTY UNDER THE PART 11 ETC ACT 1998 TO COMPLY WITH THE BUILDING REGULATIONS AND TO OBTAIN THE NECESSARY APPROVALS FROM THE LOCAL AUTHORITY.

THE CONTRACTOR IS REQUIRED TO TAKE READ AND UNDERSTAND ALL CONDITIONS AND NOTES ATTACHED TO THE PLANNING 'NOTICE OF DECISION' AND SERVE ANY NOTICES REQUIRED THEREIN, BEFORE COMMENCING THE WORKS.

REVISION	DESCRIPTION	DATE	BY	CHECK

HIGHBURY DESIGN
Chartered Architects Project Managers CDM Co-ordinators
HIGHBURY HOUSE
11 HOTJIT ROAD STUNDELY
WARWICKSHIRE B80 7NX
Tel/Fax: 01457 857092
Email: hbd@hbd.co.uk

CLIENT
Mrs V. Wilkinson

PROJECT
**The Villa, Ashleigh Works
Bromsgrove Road
Redditch, B97 4QY**

TITLE	Scale	Drawn	Drawing No	Rev
The Villa - Existing Floor Plans	1:100	LCF	2730_010	GP
Date	28.07.16			