

Proposal subject to planning approval.


Drawings for planning purposes only, all dimensions to be checked and verified by the contractor prior to work commencing on site. Contractor to ensure all materials are to Local Authority approval and to take into account everything necessary for the proper execution of the works.



EXISTING FRONT  
(EAST) ELEVATION  
1:100




EXISTING SIDE  
(SOUTH) ELEVATION  
1:100

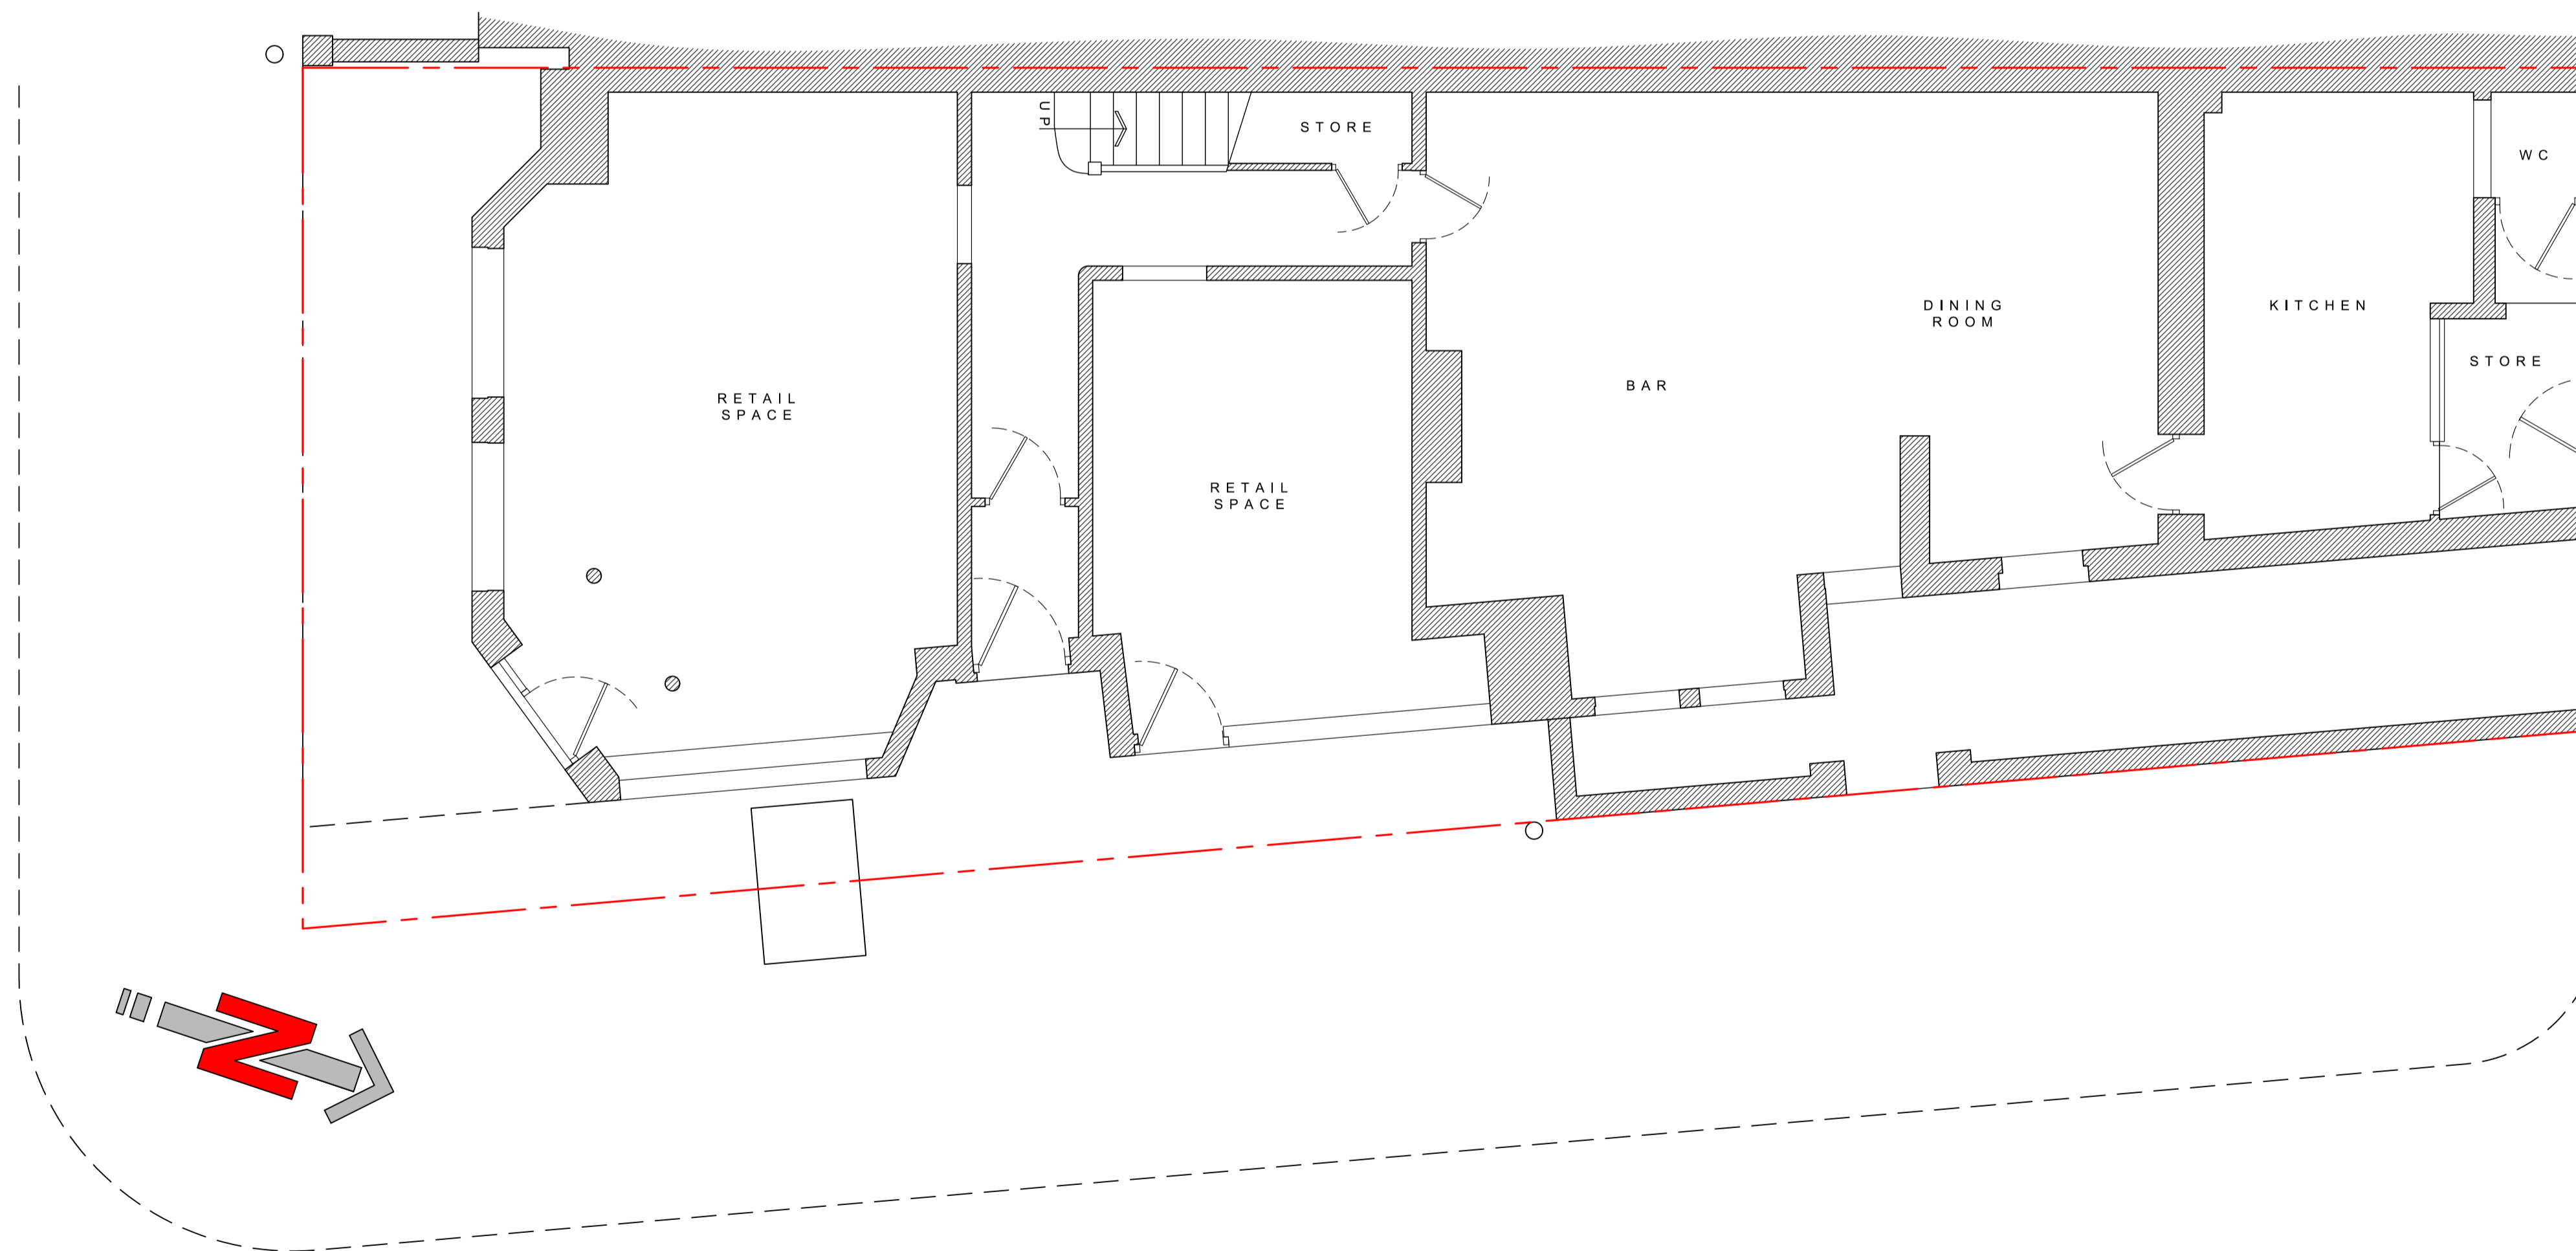

EXISTING GROUND-FLOOR/  
SITE PLAN  
1:50

**A** Abbott - Hull  
Associates

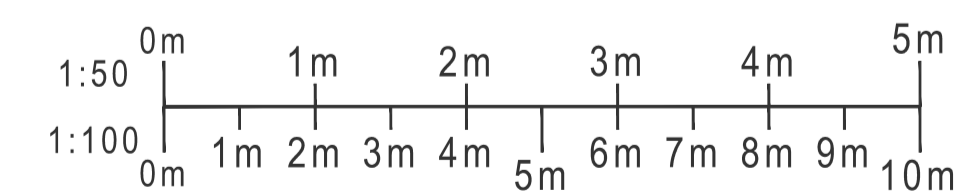

PROJECT  
ARDERN HOTEL,  
99 CORONATION STREET  
BLACKPOOL, FY1 4QE

DRAWING

EXISTING PLANS & ELEVATIONS

DRAWING NO.	REV.	DRAWN
21083_100	-	J. A-H
DATE	SCALE	
15/06/2021	1:50/100 @ A1	
W abbotthull.co.uk	T 01253 846420	
E info@abbotthull.co.uk	M 07725 005247	