

Proposal subject to planning approval.


Drawings for planning purposes only, all dimensions to be checked and verified by the contractor prior to work commencing on site. Contractor to ensure all materials are to Local Authority approval and to take into account everything necessary for the proper execution of the works.



PROPOSED FRONT
(EAST) ELEVATION
1:100



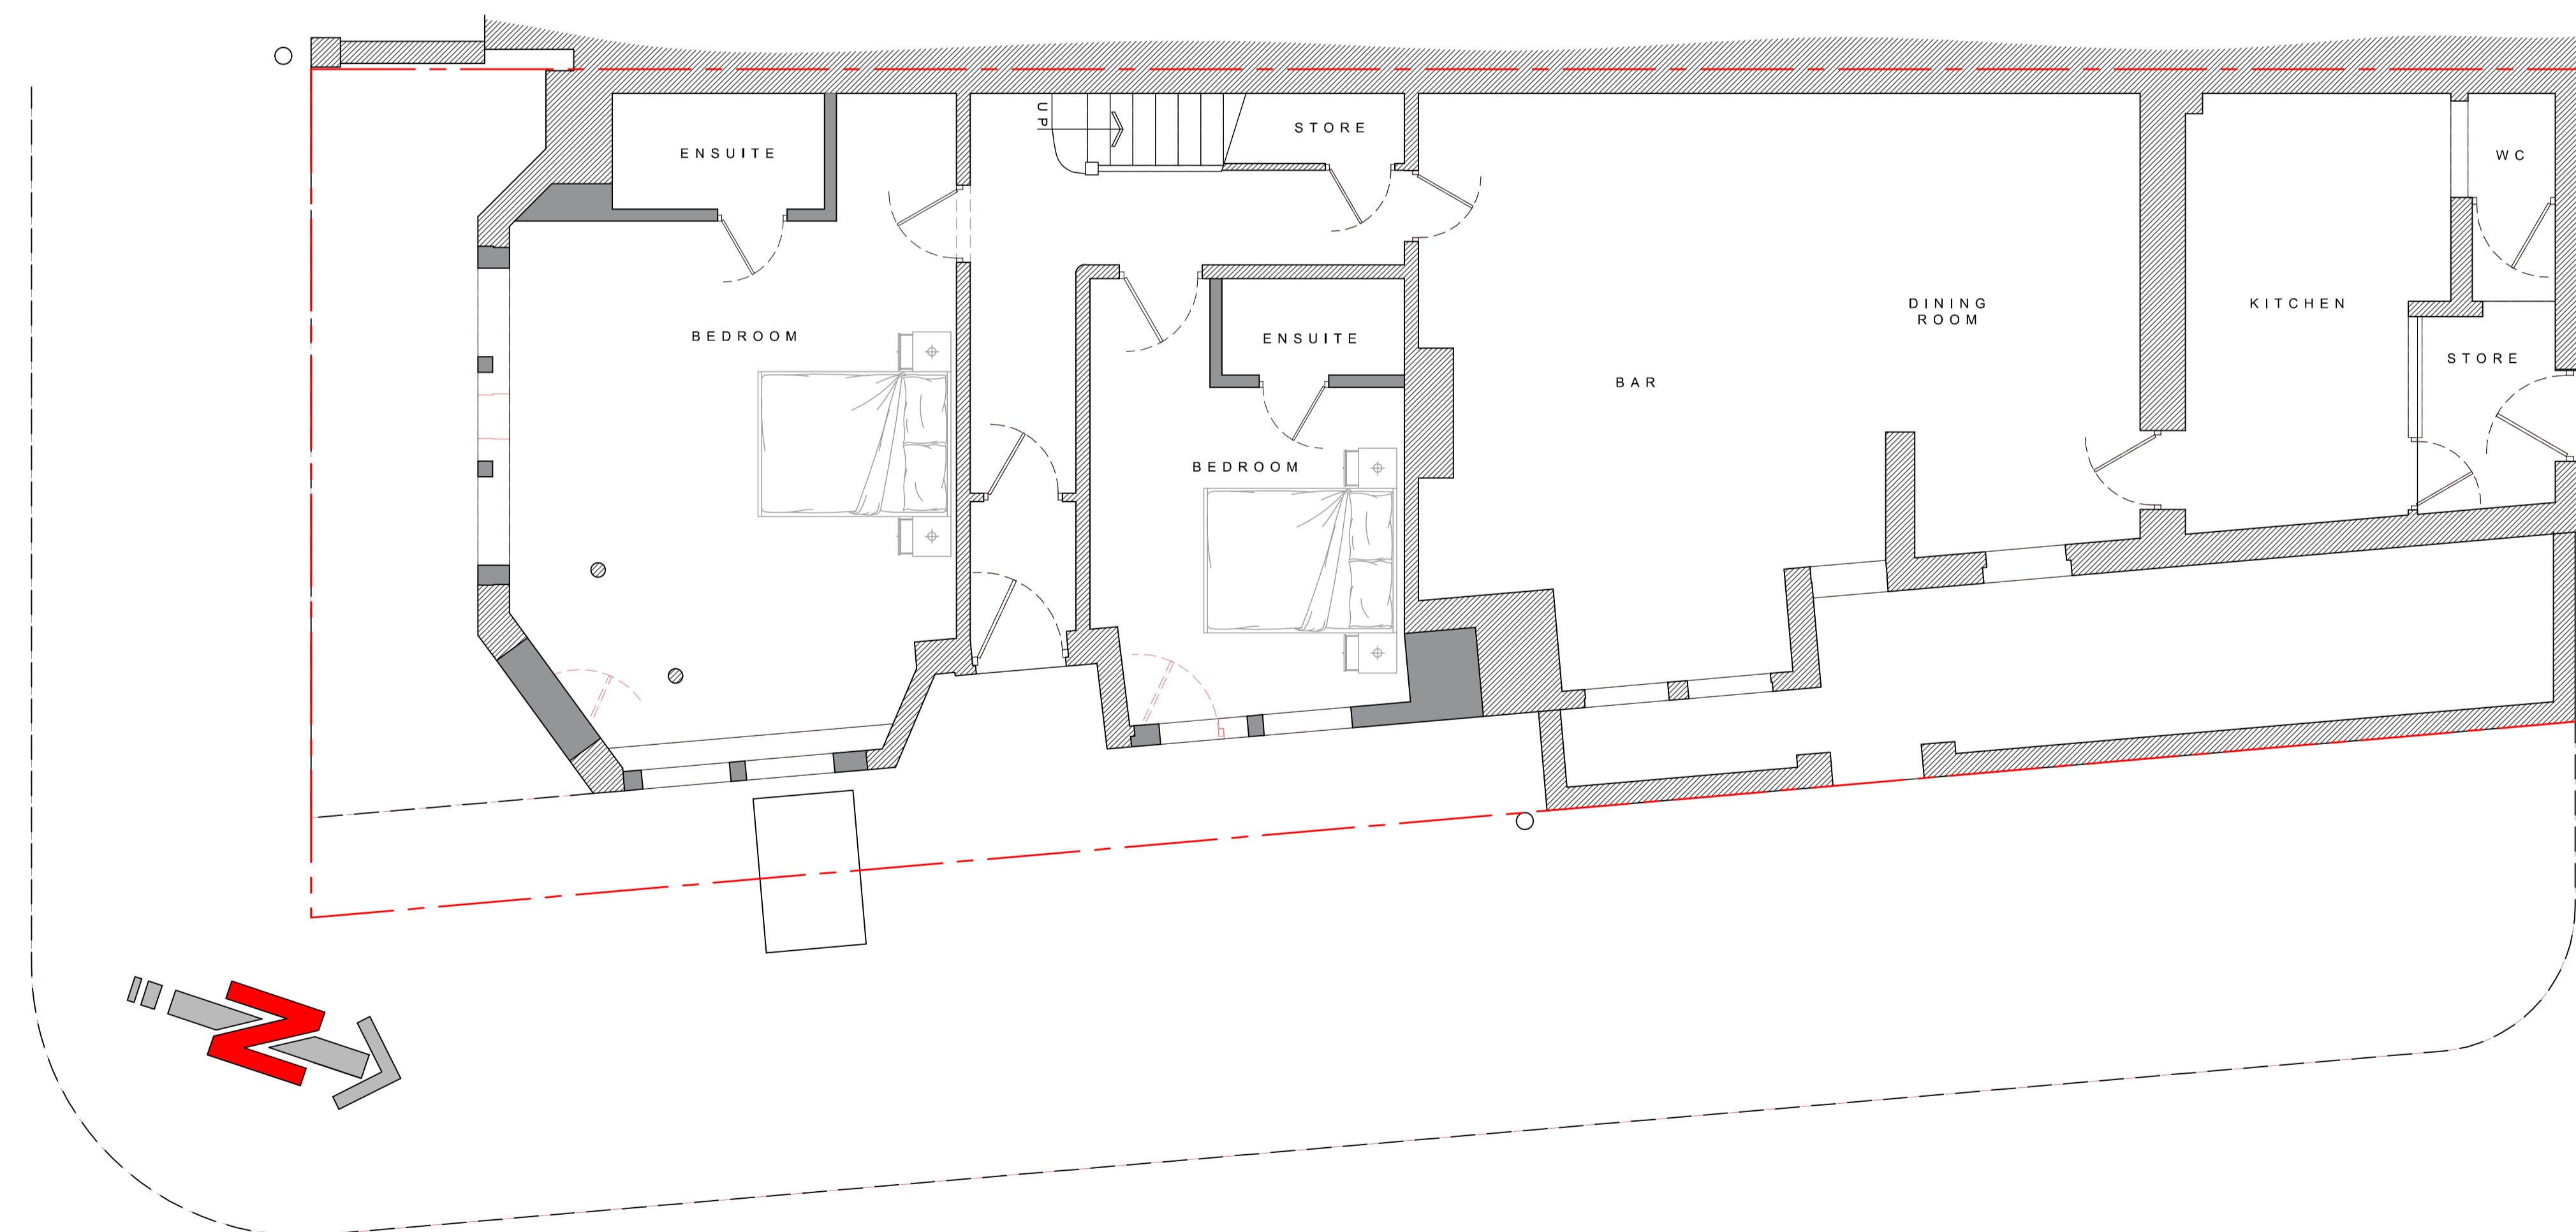


PROPOSED SIDE
(SOUTH) ELEVATION
1:100




PROPOSED GROUND-FLOOR/
SITE PLAN
1:50

KEY:

-  PROPOSED NEW STRUCTURE
-  EXISTING STRUCTURE TO REMAIN
-  EXISTING STRUCTURE TO BE REMOVED

A Abbott-Hull
Associates

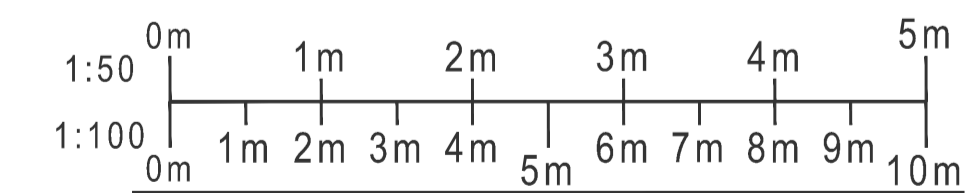

PROJECT
ARDERN HOTEL,
99 CORONATION STREET
BLACKPOOL, FY1 4QE

DRAWING
PROPOSED PLANS & ELEVATIONS

DRAWING NO. 21083_110	REV. -	DRAWN J. A-H
DATE 15/06/2021	SCALE 1:50/100 @ A1	
W abbotthull.co.uk	T 01253 846420	
E info@abbotthull.co.uk	M 07725 005247	