



EXISTING & PROPOSED

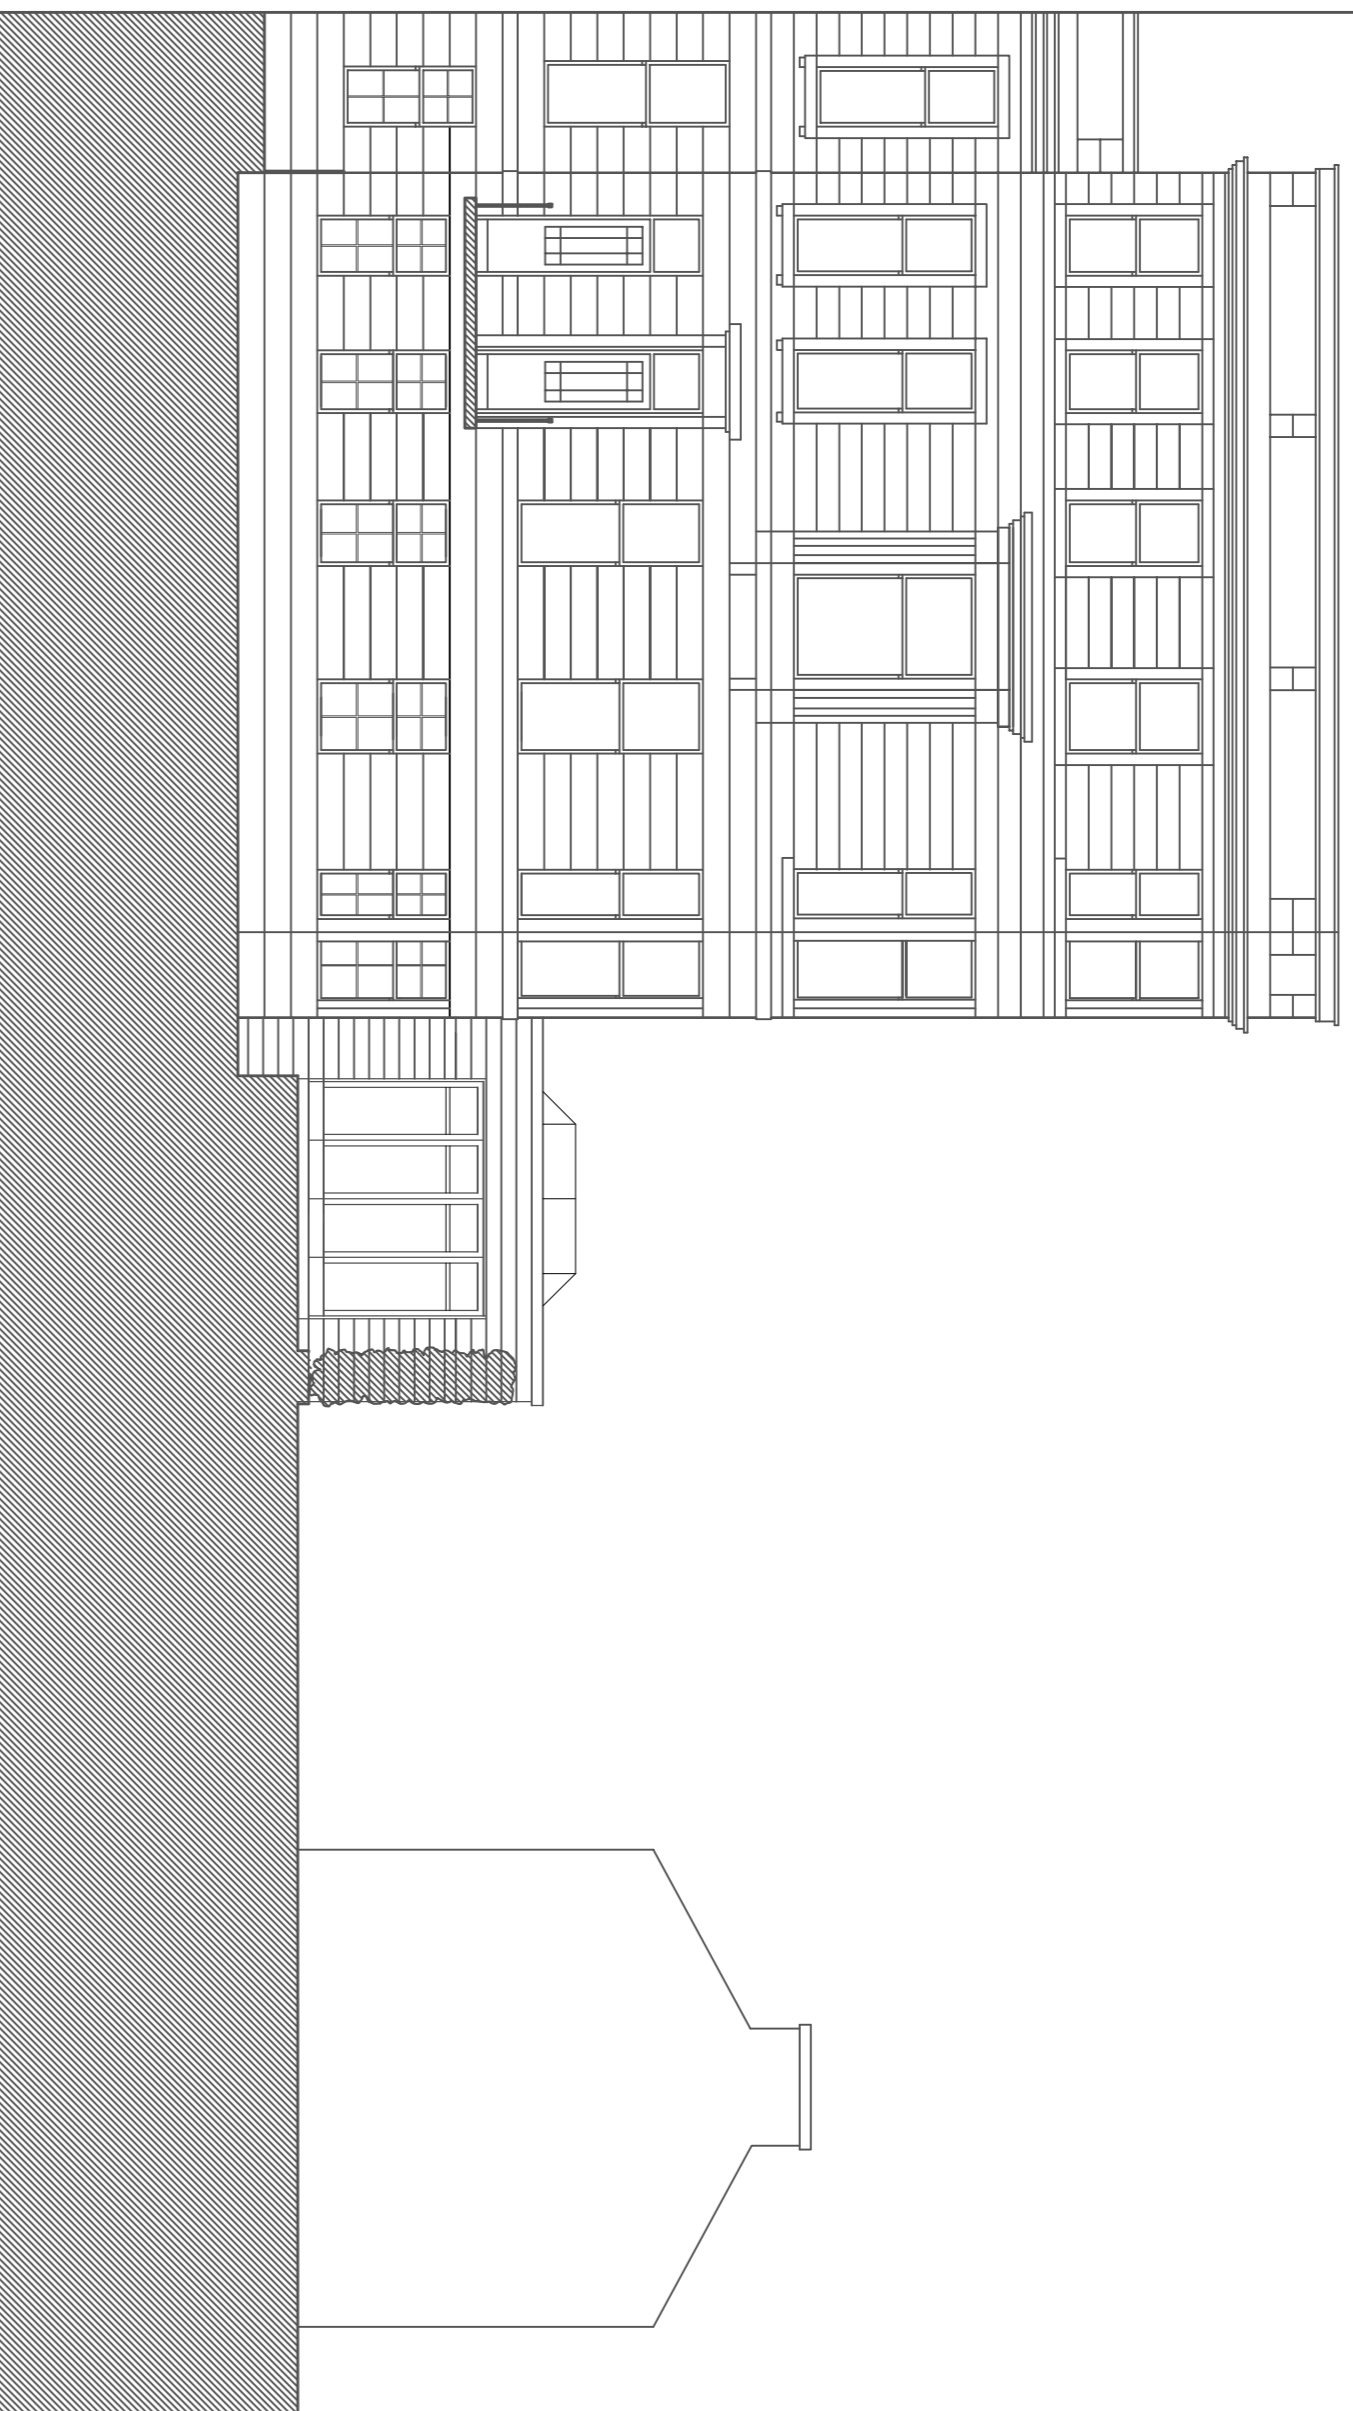


FRONT ELEVATION to Westbourne Gardens

EXISTING & PROPOSED

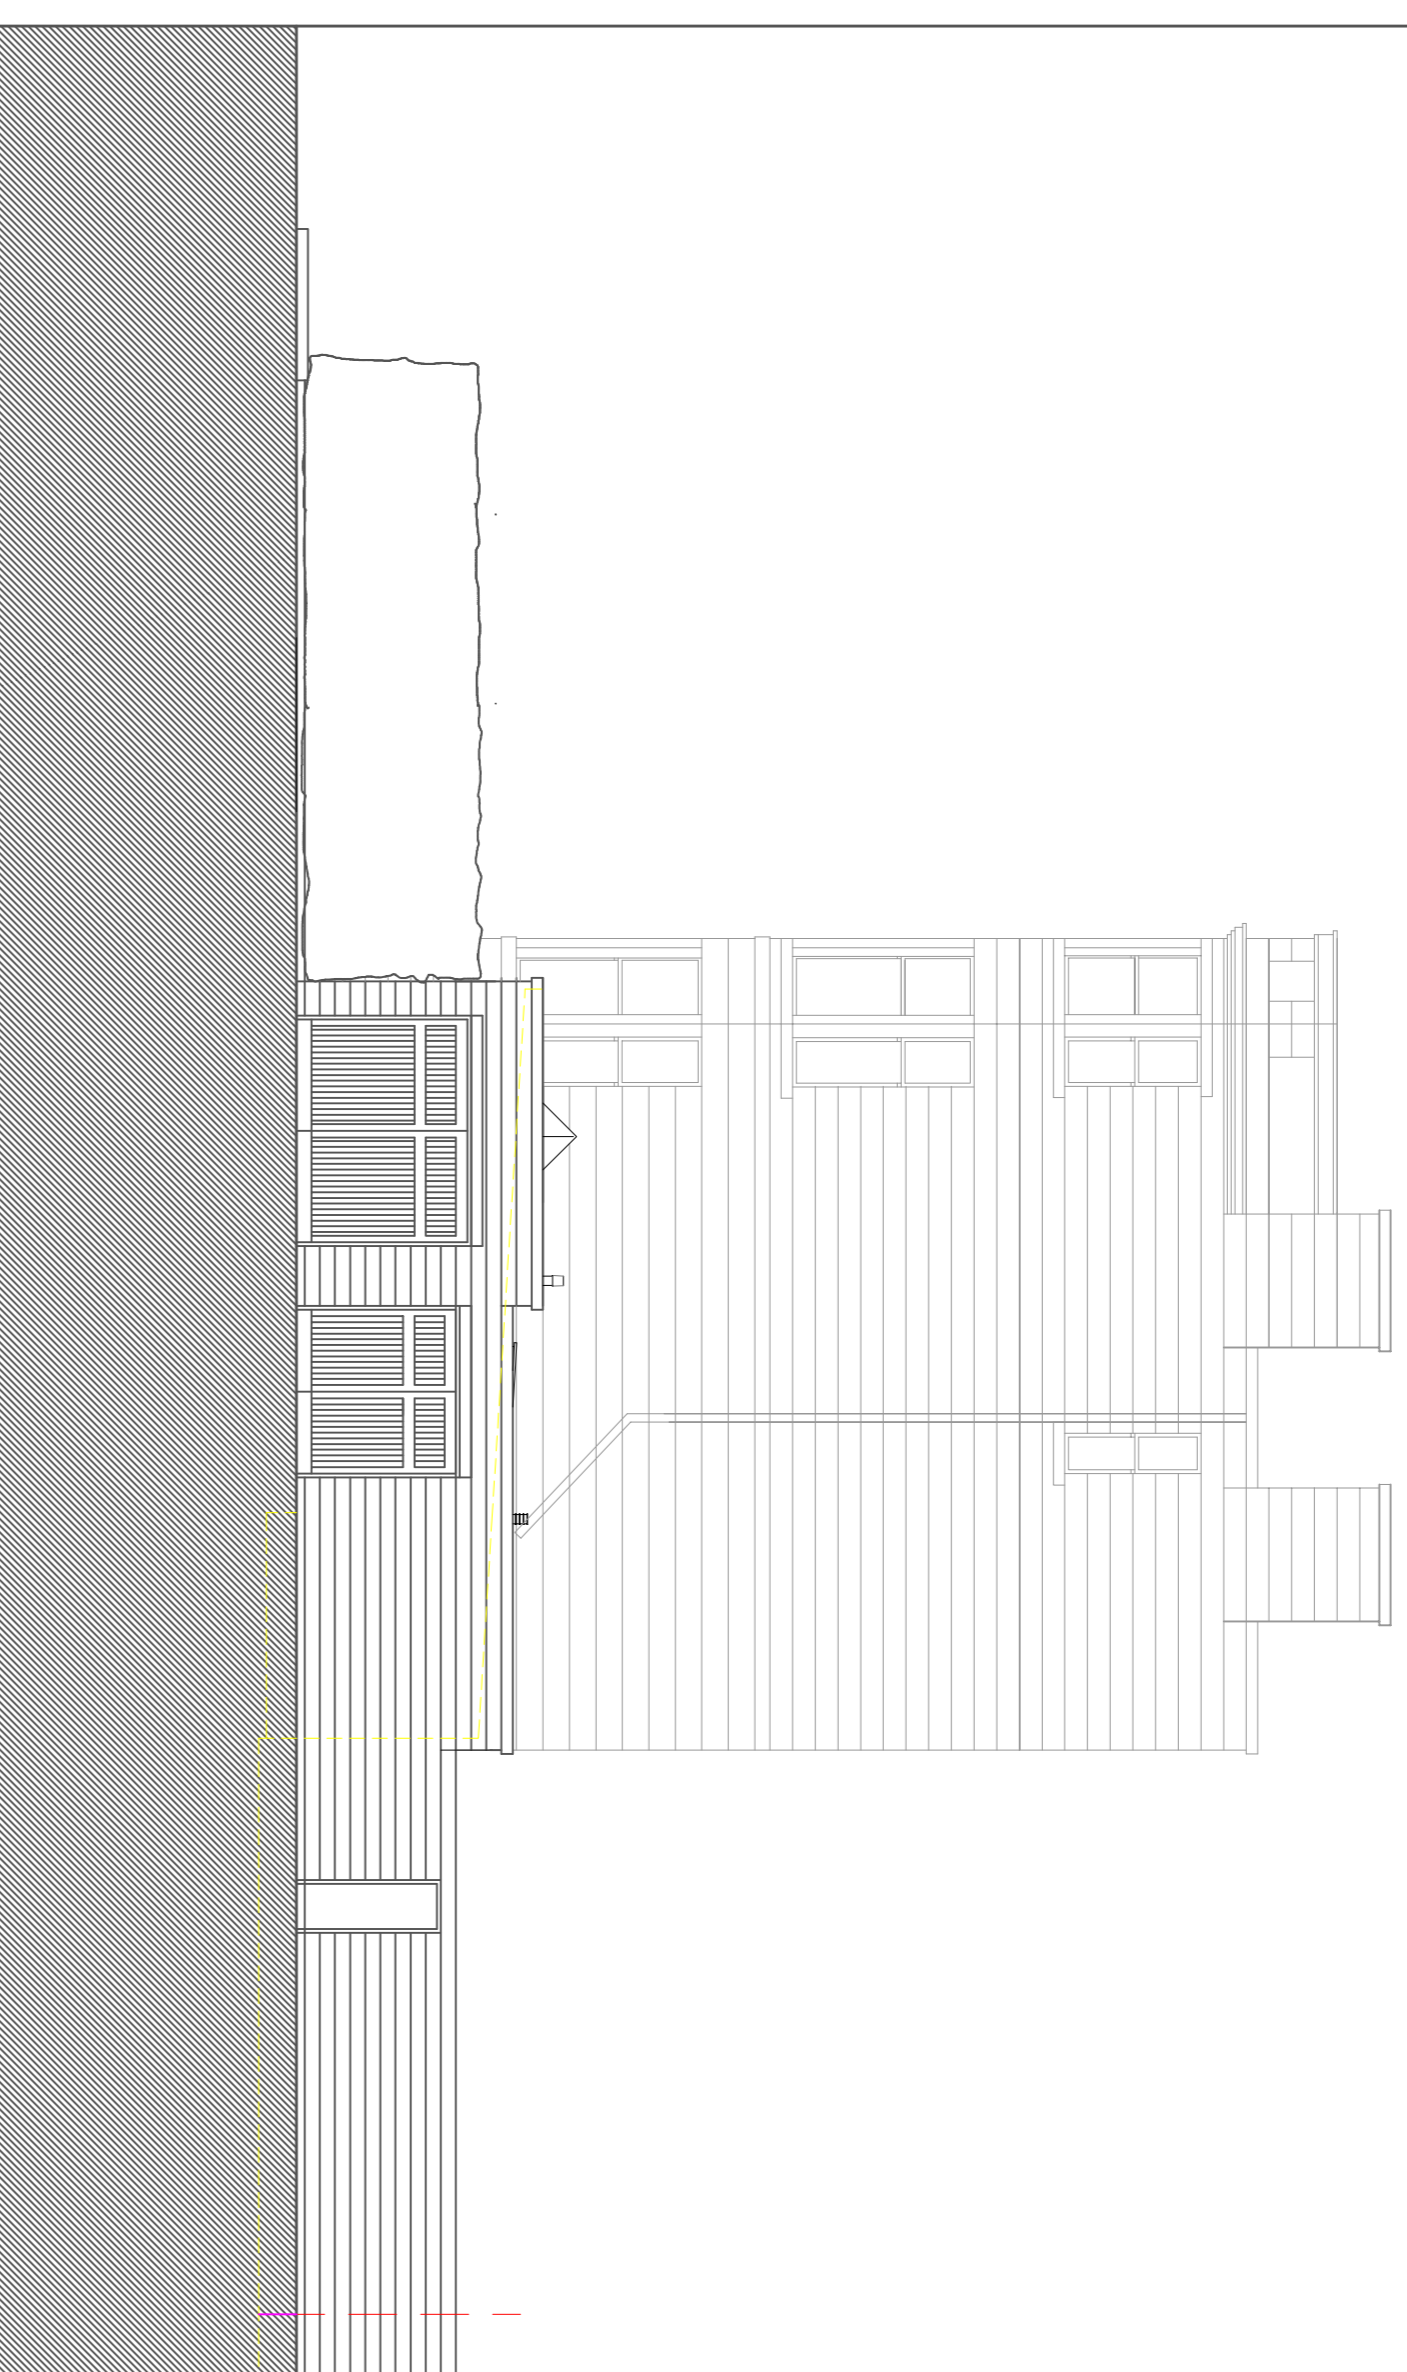


SIDE ELEVATION along Lane

EXISTING

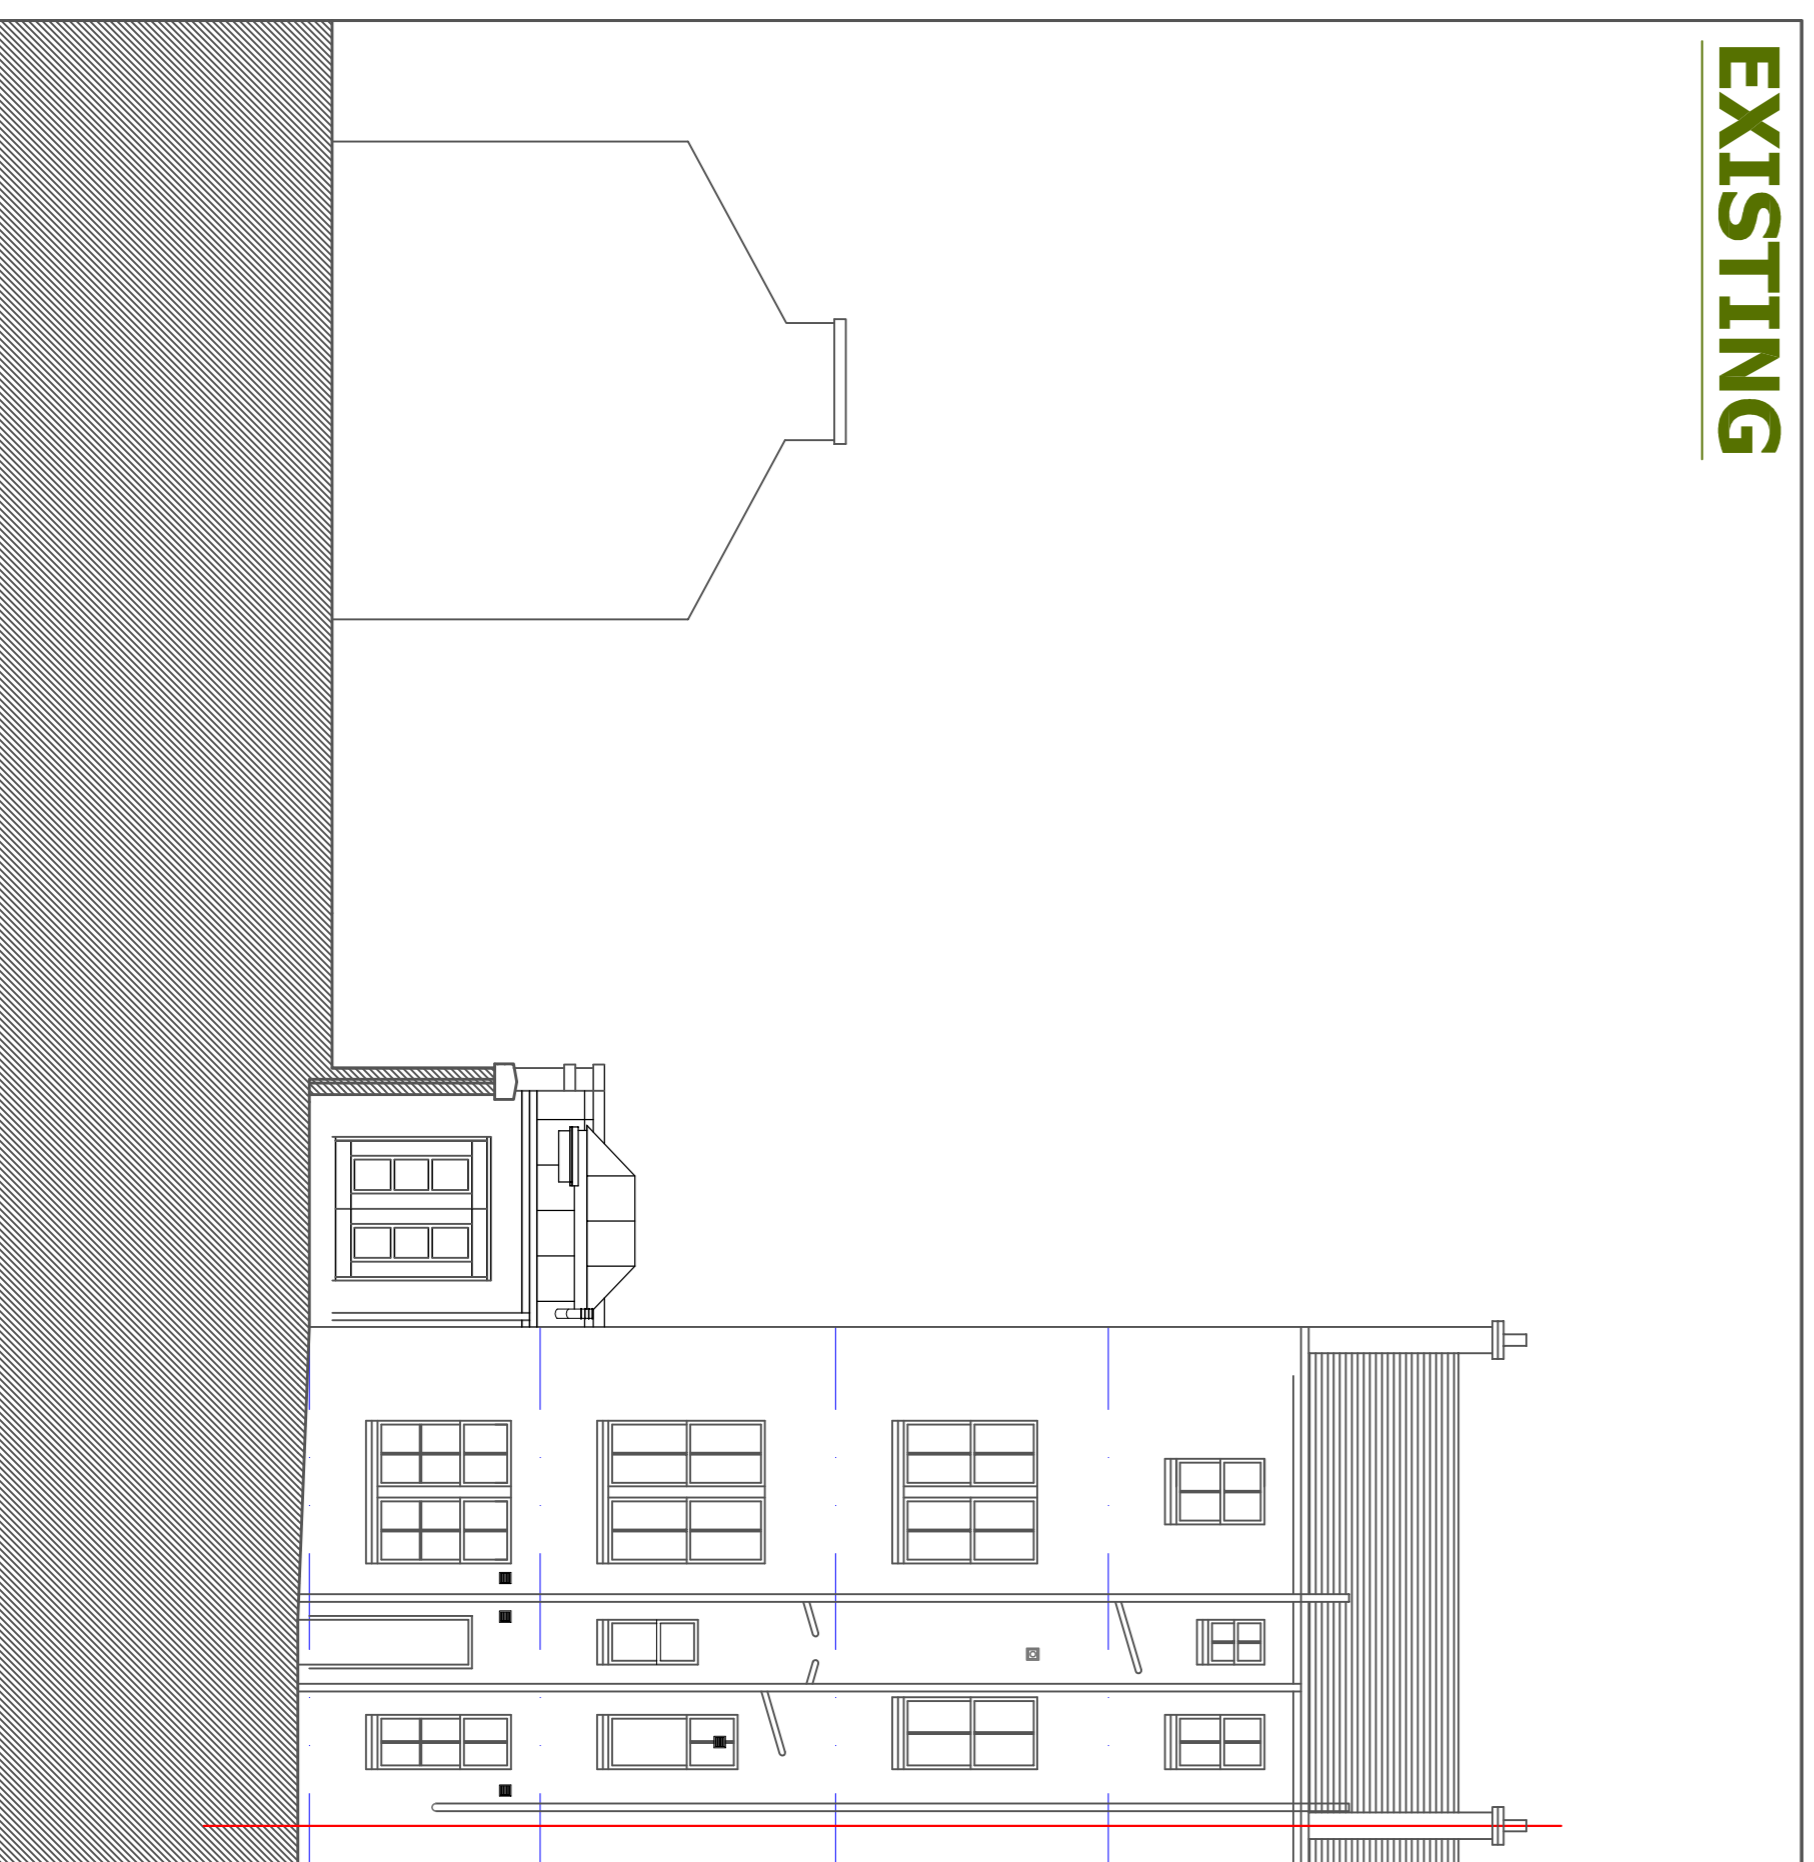


REAR ELEVATION

PROPOSED

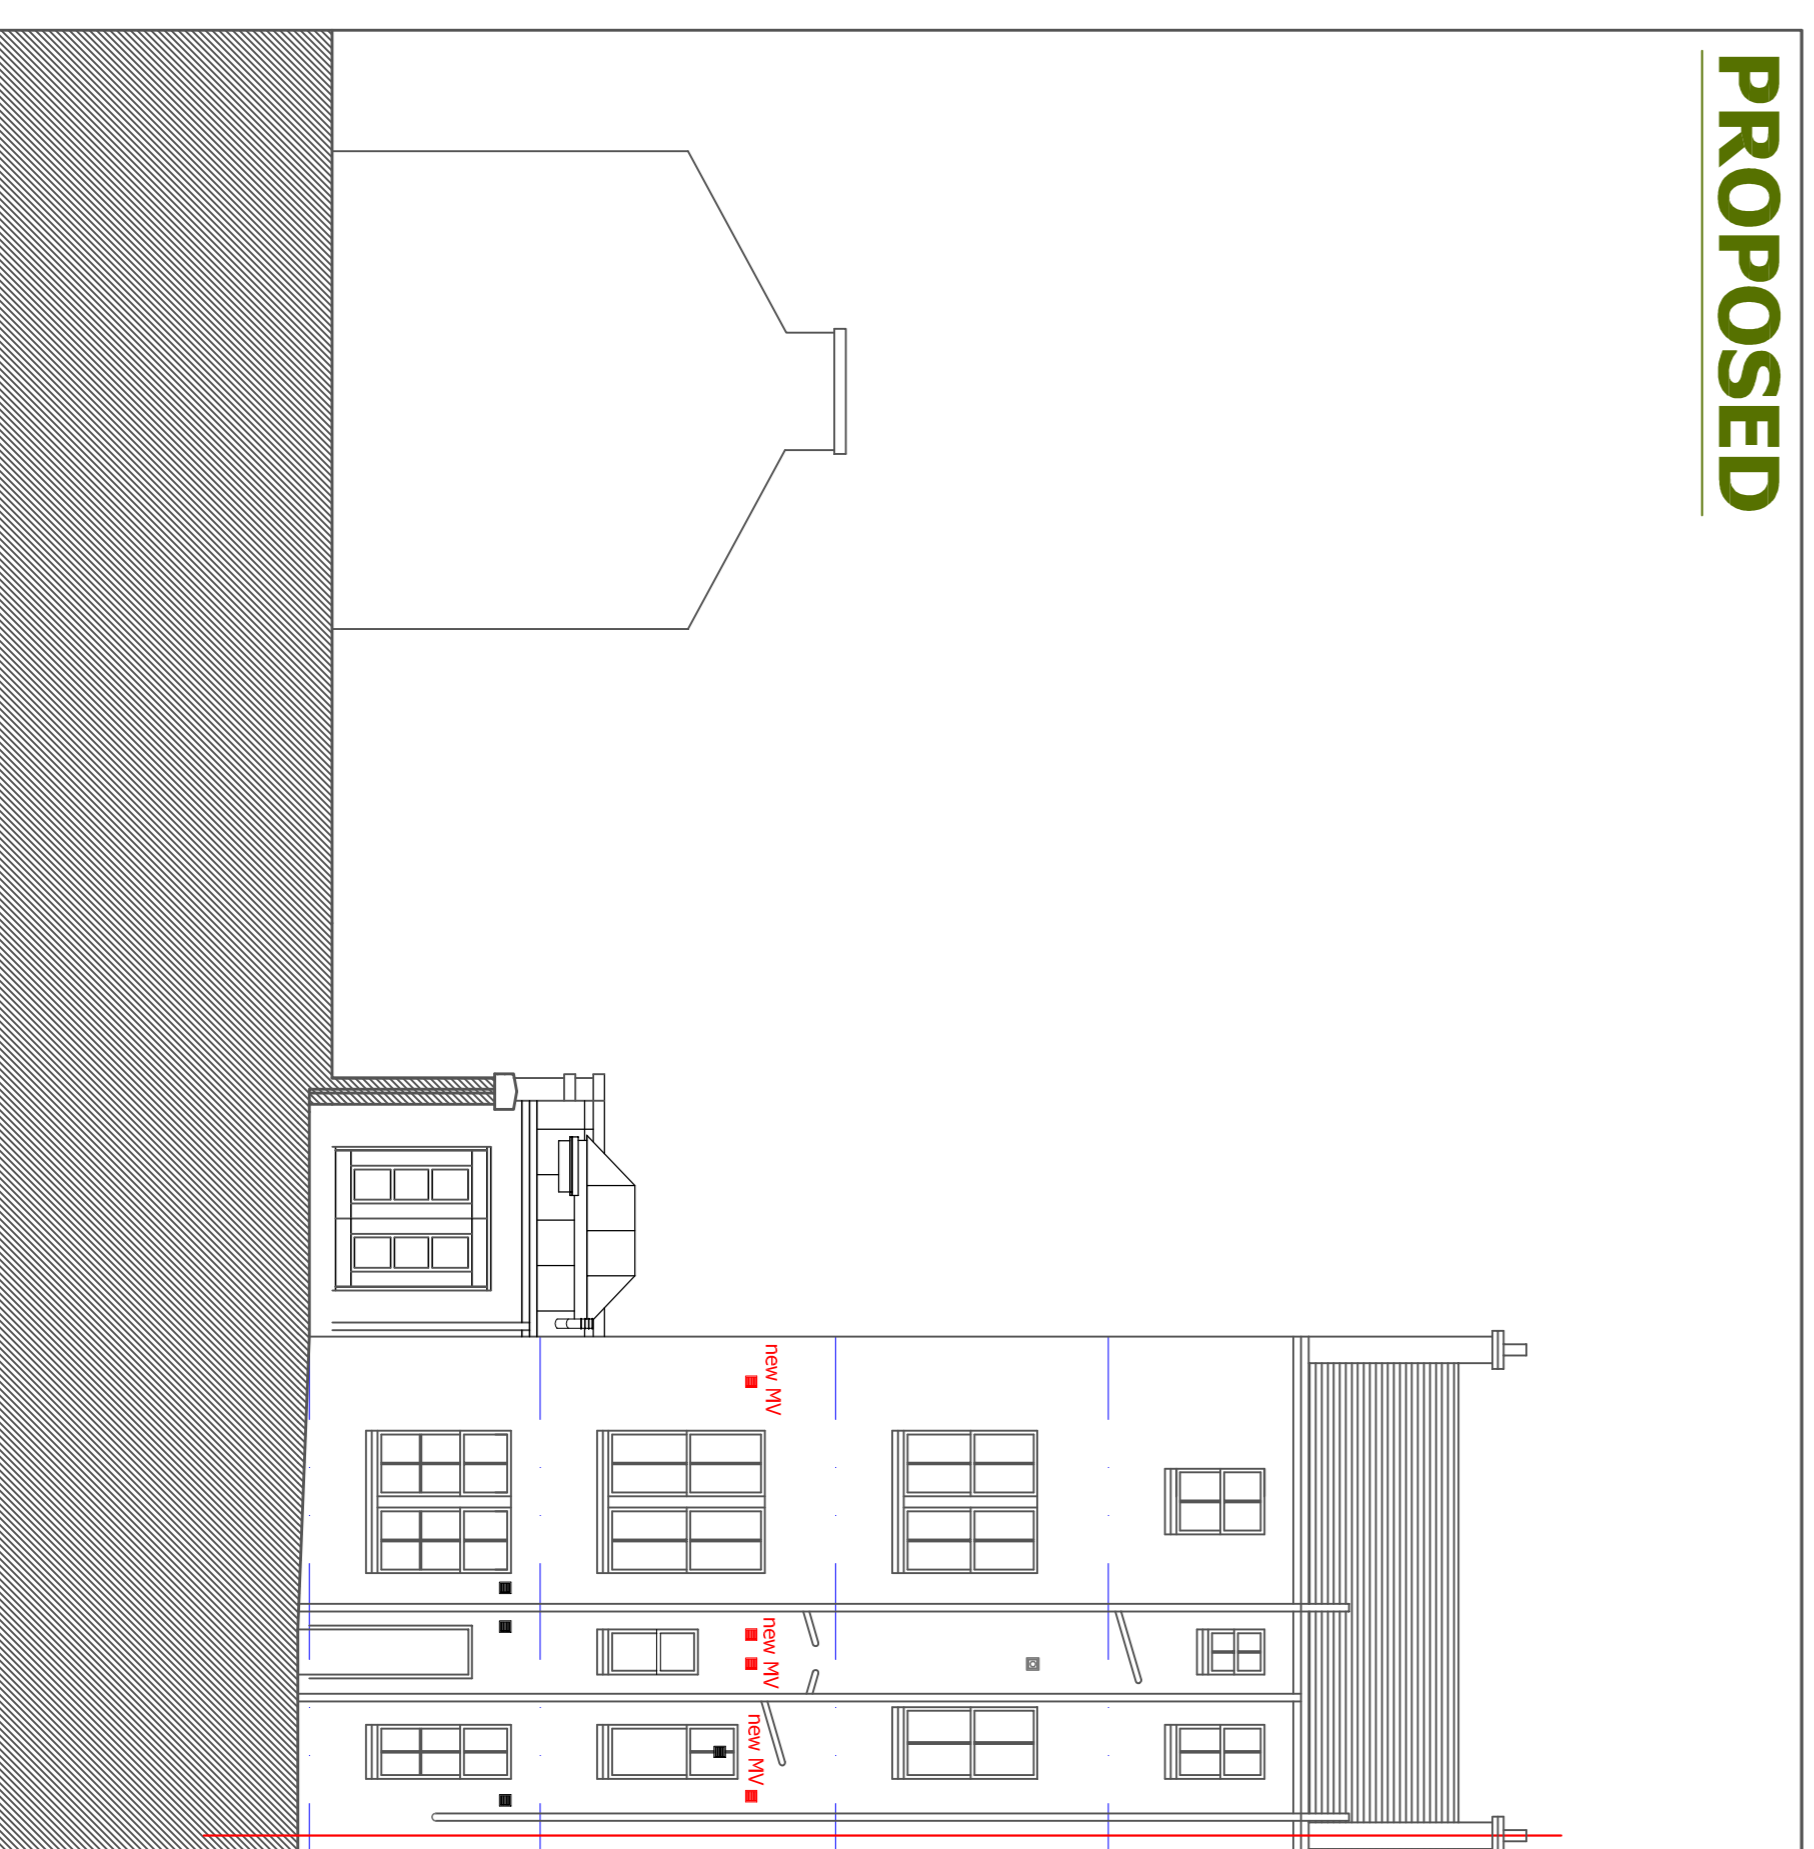

REAR ELEVATION

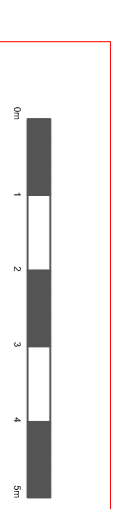

THIS DOCUMENT IS THE PROPERTY OF ROSS WOODS ARCHITECTS. THE DESIGN INFORMATION CONTAINED HEREIN IS STRICTLY CONFIDENTIAL, UNLESS OTHERWISE STATED AND IS TO BE USED ONLY FOR THE PROJECT AND SITE SPECIFICALLY IDENTIFIED HEREIN. IT IS NOT TO BE REPRODUCED, COPIED, OR TRANSMITTED IN ANY FORM OR BY ANY MEANS WITHOUT THE WRITTEN PERMISSION OF ROSS WOODS ARCHITECTS. IN EACH INSTANCE.

NO.	DATE	DESCRIPTION	BY
1	07/21	TITLE CHANGE	DR
2		AMENDMENT	INT

PROPOSED HOUSE ALTERATIONS,
UPPER GROUND FLOOR,
18 WESTBOURNE GARDENS,
GLASGOW.

Title: EXISTING & PROPOSED ELEVATIONS 1
Client: THE KIDBROOKE GROUP LIMITED
Job No.: RWA.21/10-1 Drawn: DR
Scale: AS SHOWN @ A1 Date: 07.06.21
Dwg No.: P-LB 004 Rev: A

ROSS WOODS

CHARTERED ARCHITECTS
1st Floor, 54 BERKELEY STREET
GLASGOW SCOTLAND
G3 7DS
Tel: +44 (0) 141 204 5316
e-mail: dean@rosswoodsarchitects.com
www.rosswoodsarchitects.com

Planning/Listed