



Proposed South-West Elevation  
scale 1:75

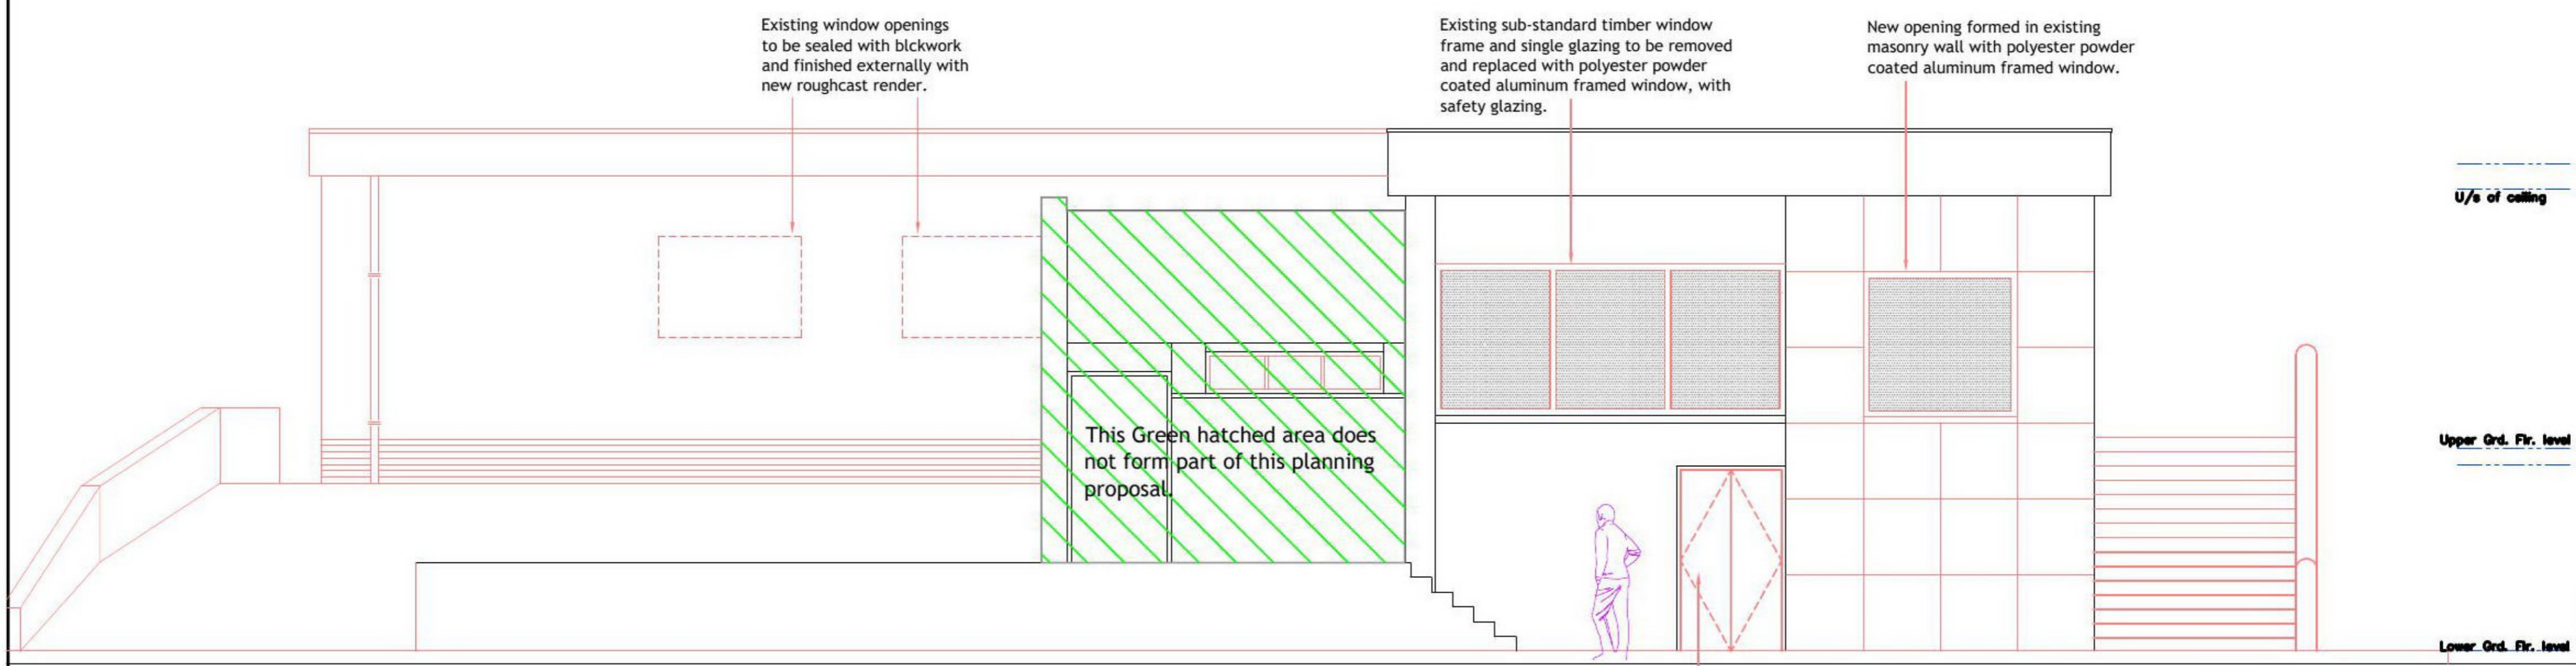

Proposed South Elevation  
scale 1:75

New outward opening emergency exit door finished in metal.

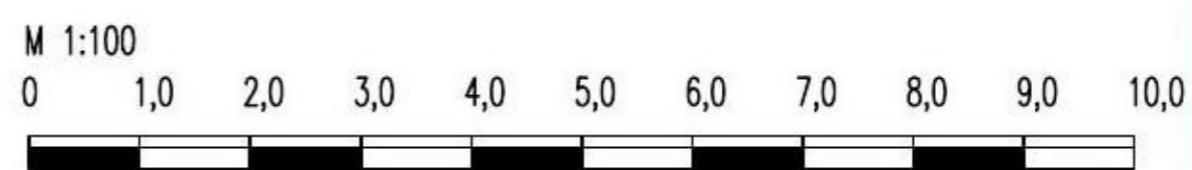

rev.	description	date
	Planning Application ref.no.	
	<b>Convert former Public Bar (Cullins Bar) into 4no. Retail Unit.</b>	
	<b>53 Kyleakin Road, Thornliebank, G46 8DE.</b>	
	Drawing: Proposed Elevations	
	Scale: 1:75 @ A3.	
	Date: April 2021	
	Drg No: 3049_PA11_revision '....'	