
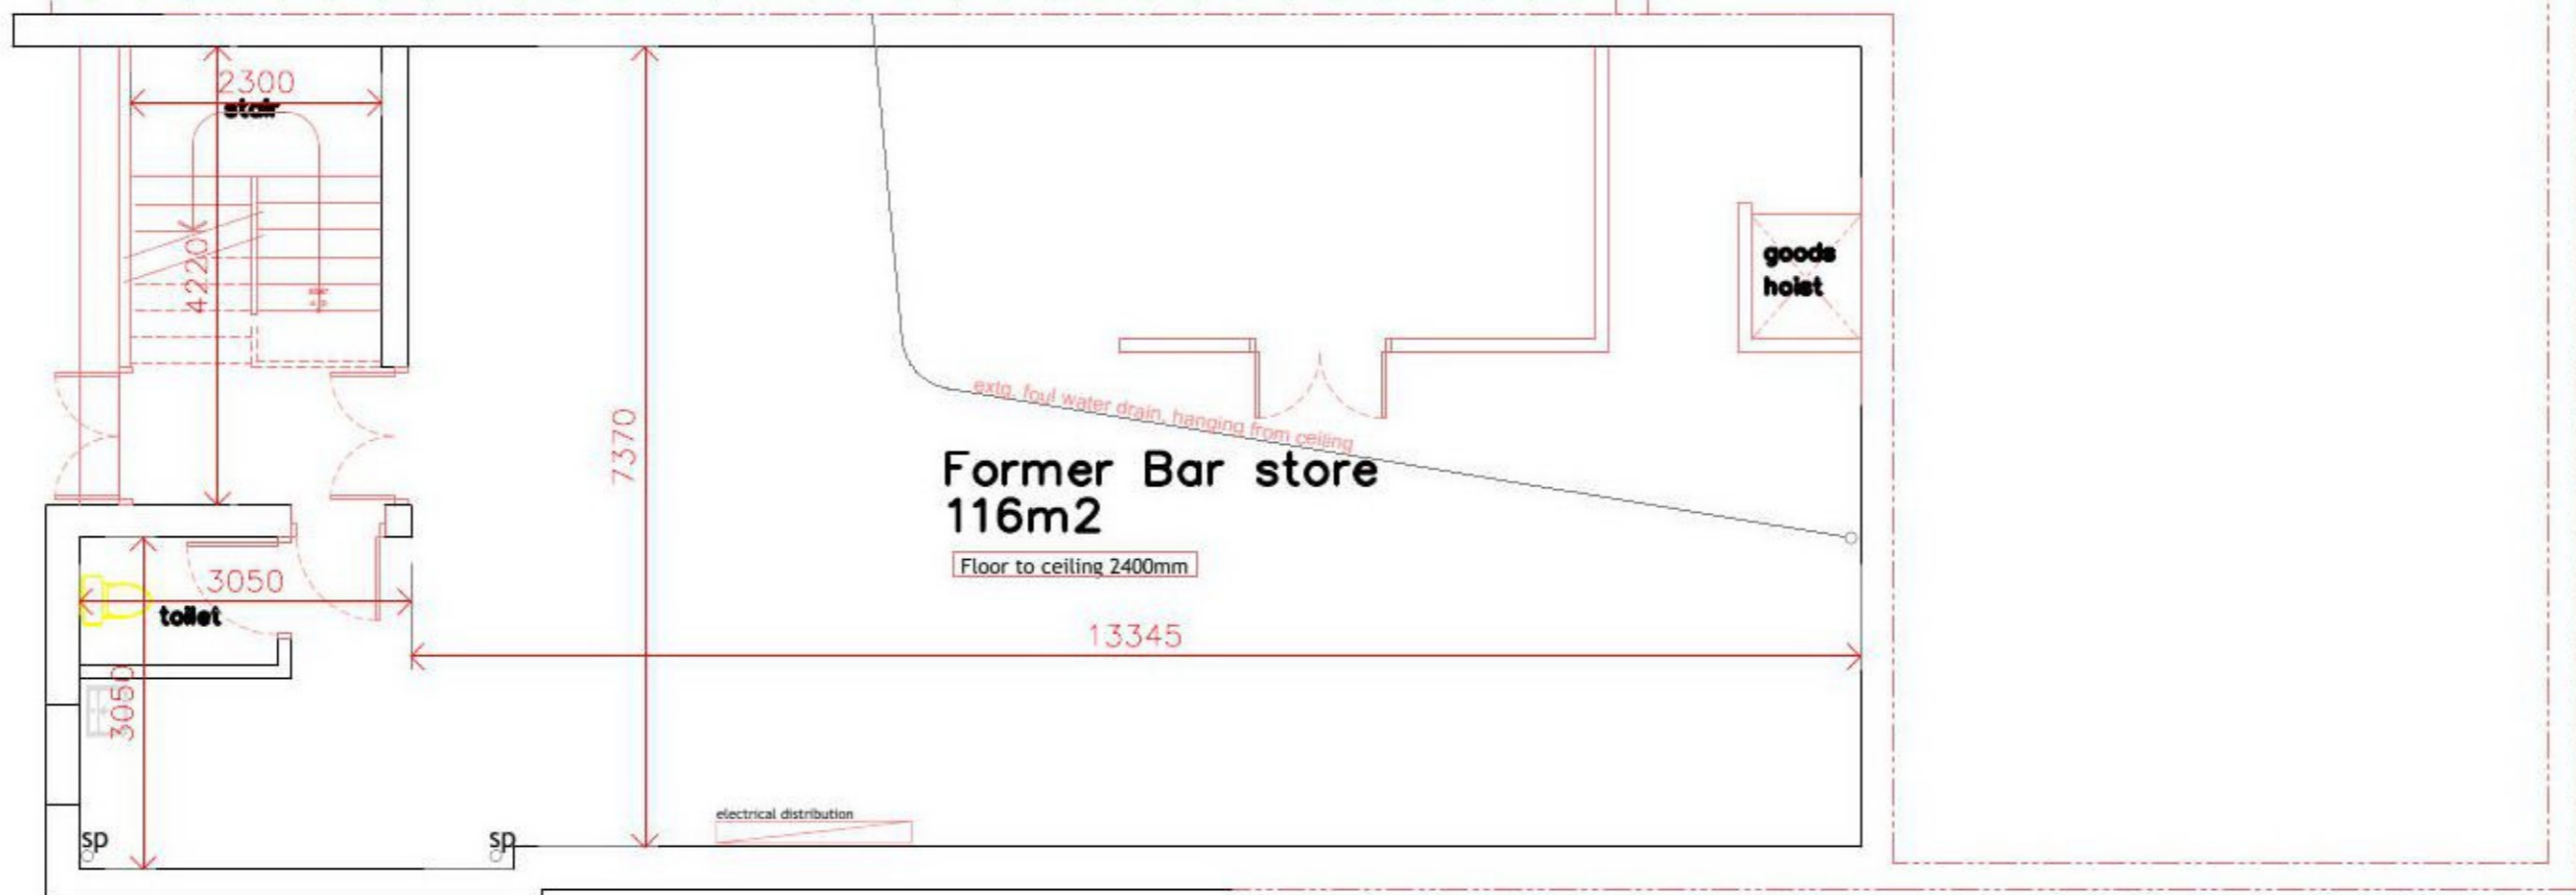


kilbeg Terrace
footpath
boundary line

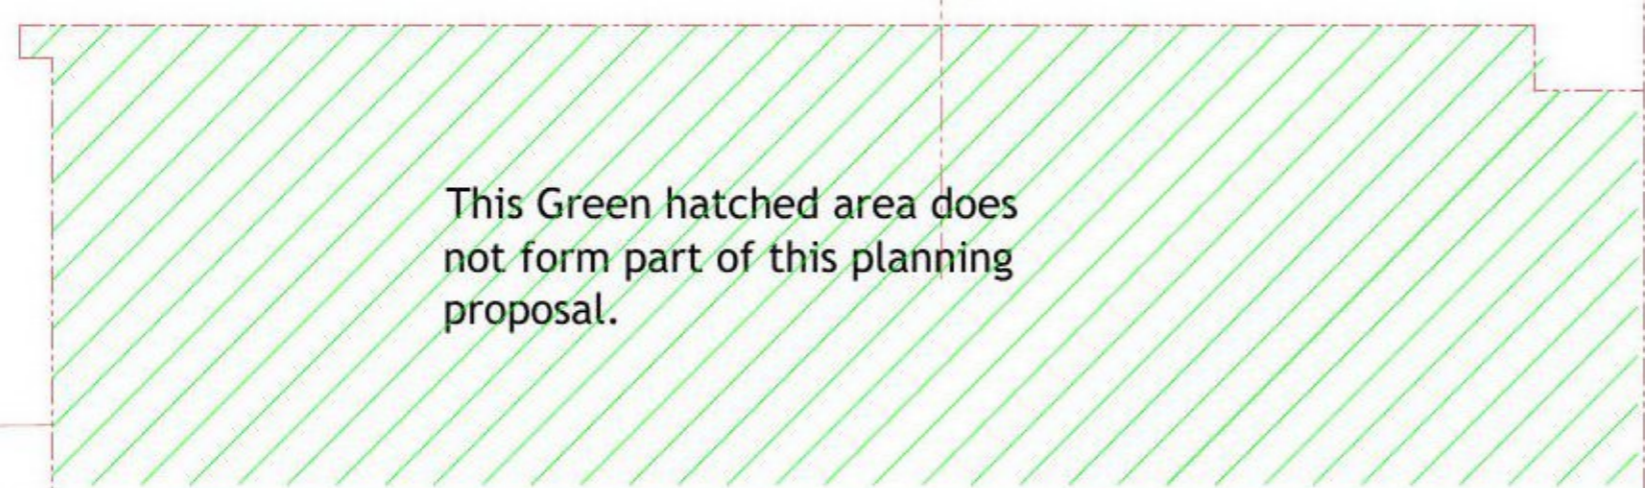

boundary line

Existing Lower Ground Floor Plan
scale 1:100

boundary line
footpath

rev.	description	date
	Planning Application ref.no.	
	[REDACTED]	
	Convert former Public Bar (Cullins Bar) into 4no. Retail Unit.	
	53 Kyleakin Road, Thornliebank, G46 8DE.	
	Drawing: Extg. Lower Ground Flr. Plan.	
	Scale: 1:100 @ A3	
	Date: April 2021	
	Drg No: 3049_PA03_revision '....'	