



**Existing Section X-X**  
scale 1:100


Existing sub-standard timber boarded fascia.

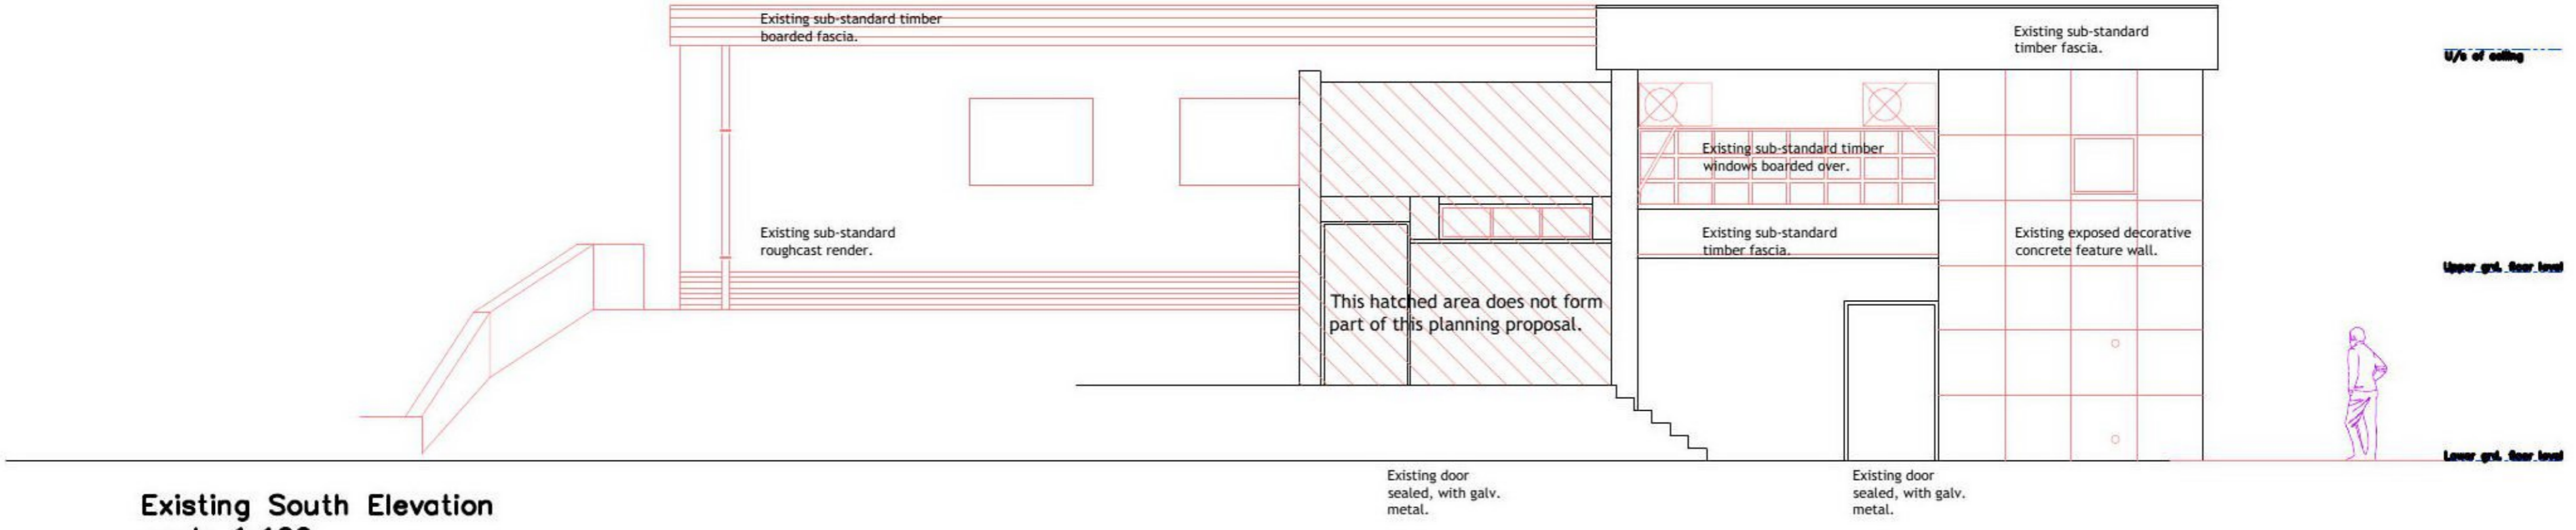

**Existing South Elevation**  
scale 1:100

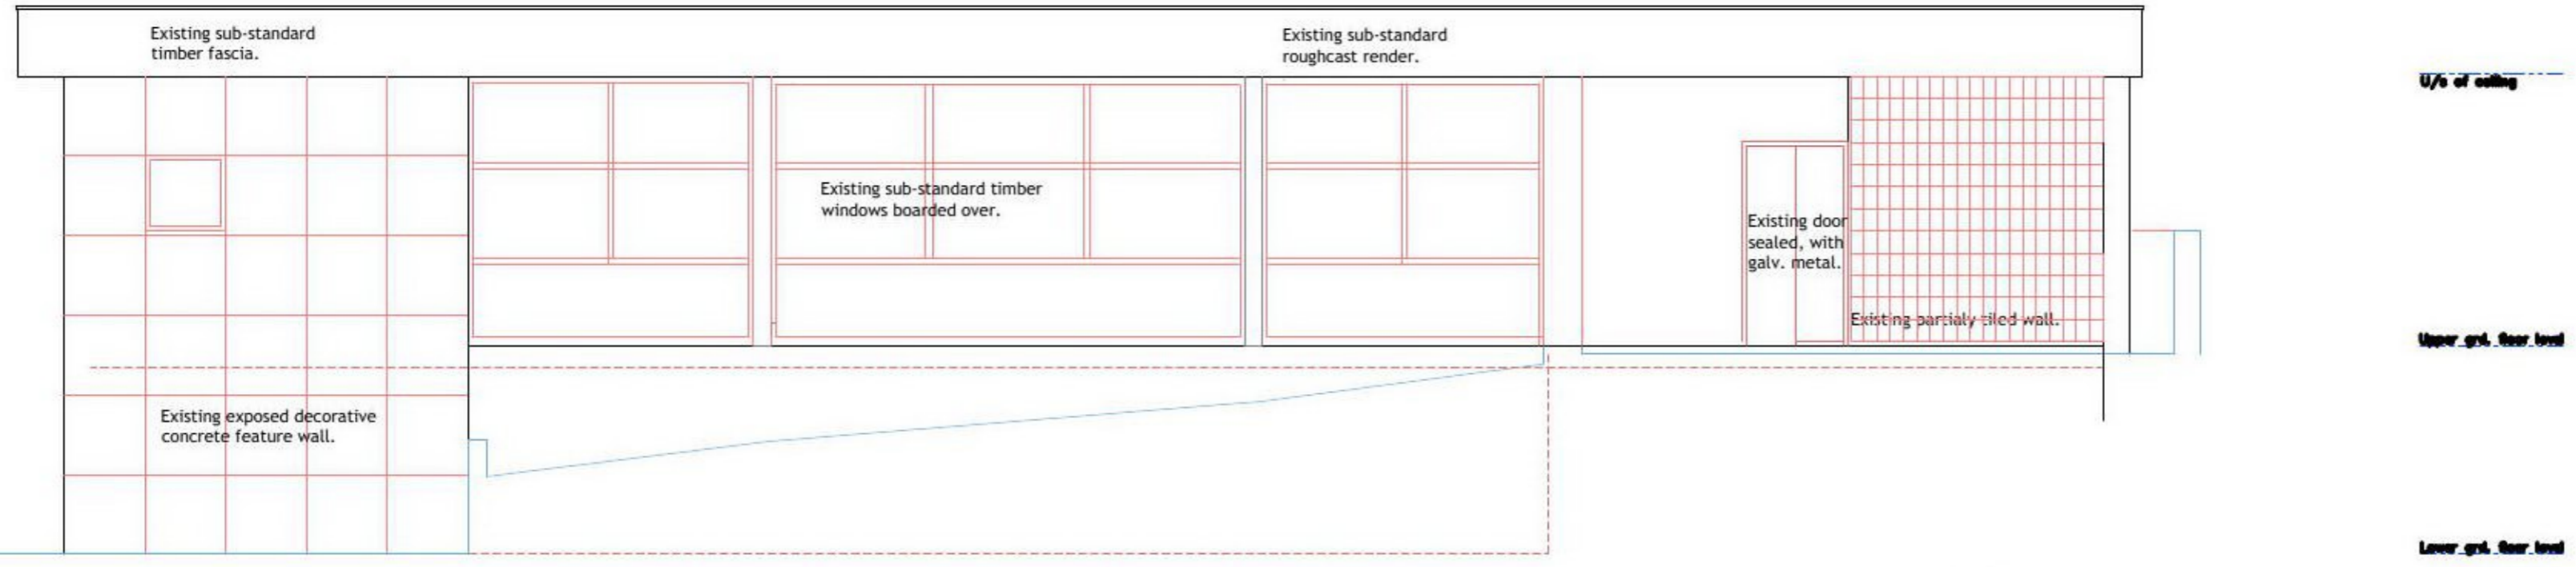

**Existing South-West Elevation**  
scale 1:100

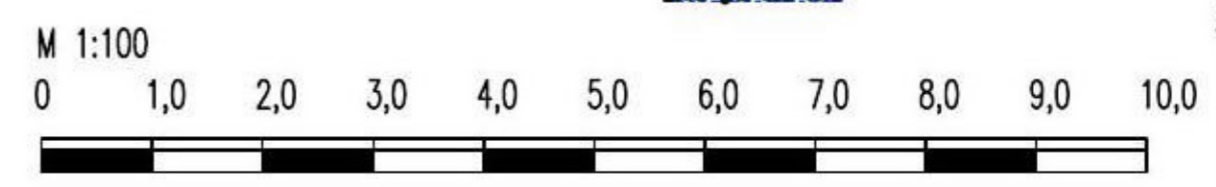

rev.	description	date
	Planning Application ref.no.	
	<b>Convert former Public Bar (Cullins Bar) into 4no. Retail Unit.</b>	
	<b>53 Kyleakin Road, Thornliebank, G46 8DE.</b>	
	Drawing: Existing Elevations, sheet 1 of 2.	
	Scale: 1:100 @ A3	
	Date: April 2021	
	Drq No: 3049_PA06_revision '....'	