


Existing Roof Plan
scale 1:200

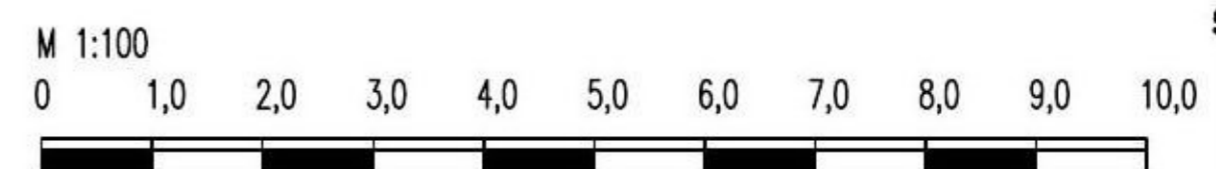

rev.	description	date
	Planning Application ref.no.	
	[REDACTED]	
	Convert former Public Bar (Cullins Bar) into 4no. Retail Unit.	
	53 Kyleakin Road, Thornliebank, G46 8DE.	
	Drawing: Existing Site & Roof Plan.	
	Scale: 1:200 @ A3	
	Date: April 2021	
	Drg No: 3049_PA02_revision '...'	