


kilbeg Terrace


footpath

boundary line

boundary line

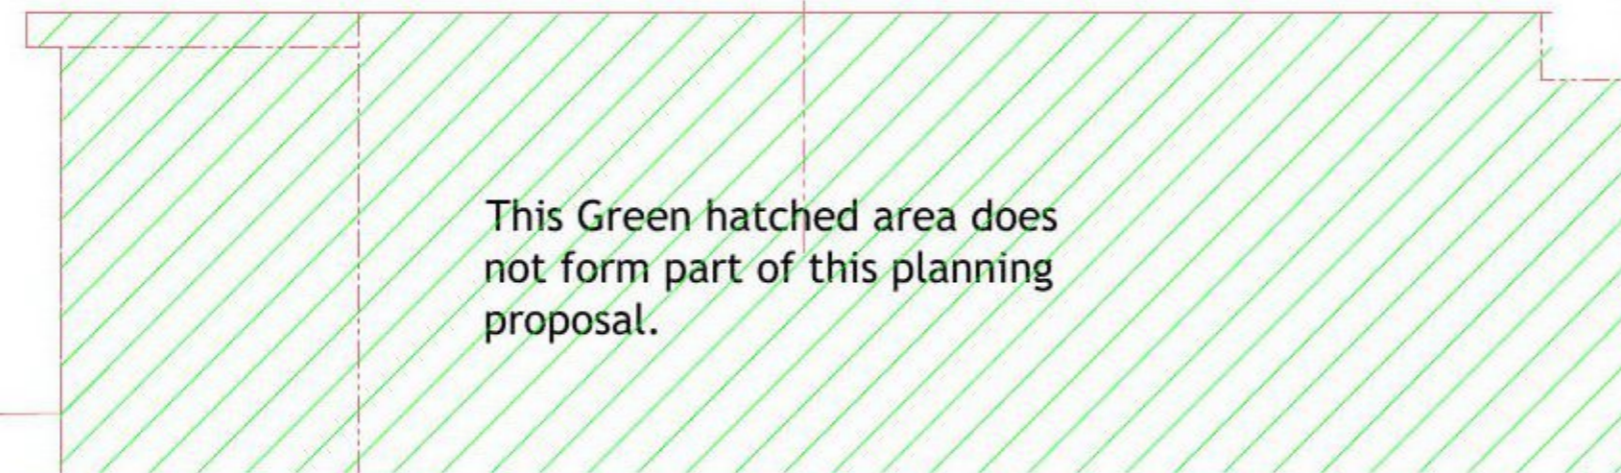

This Green hatched area does not form part of this planning proposal.

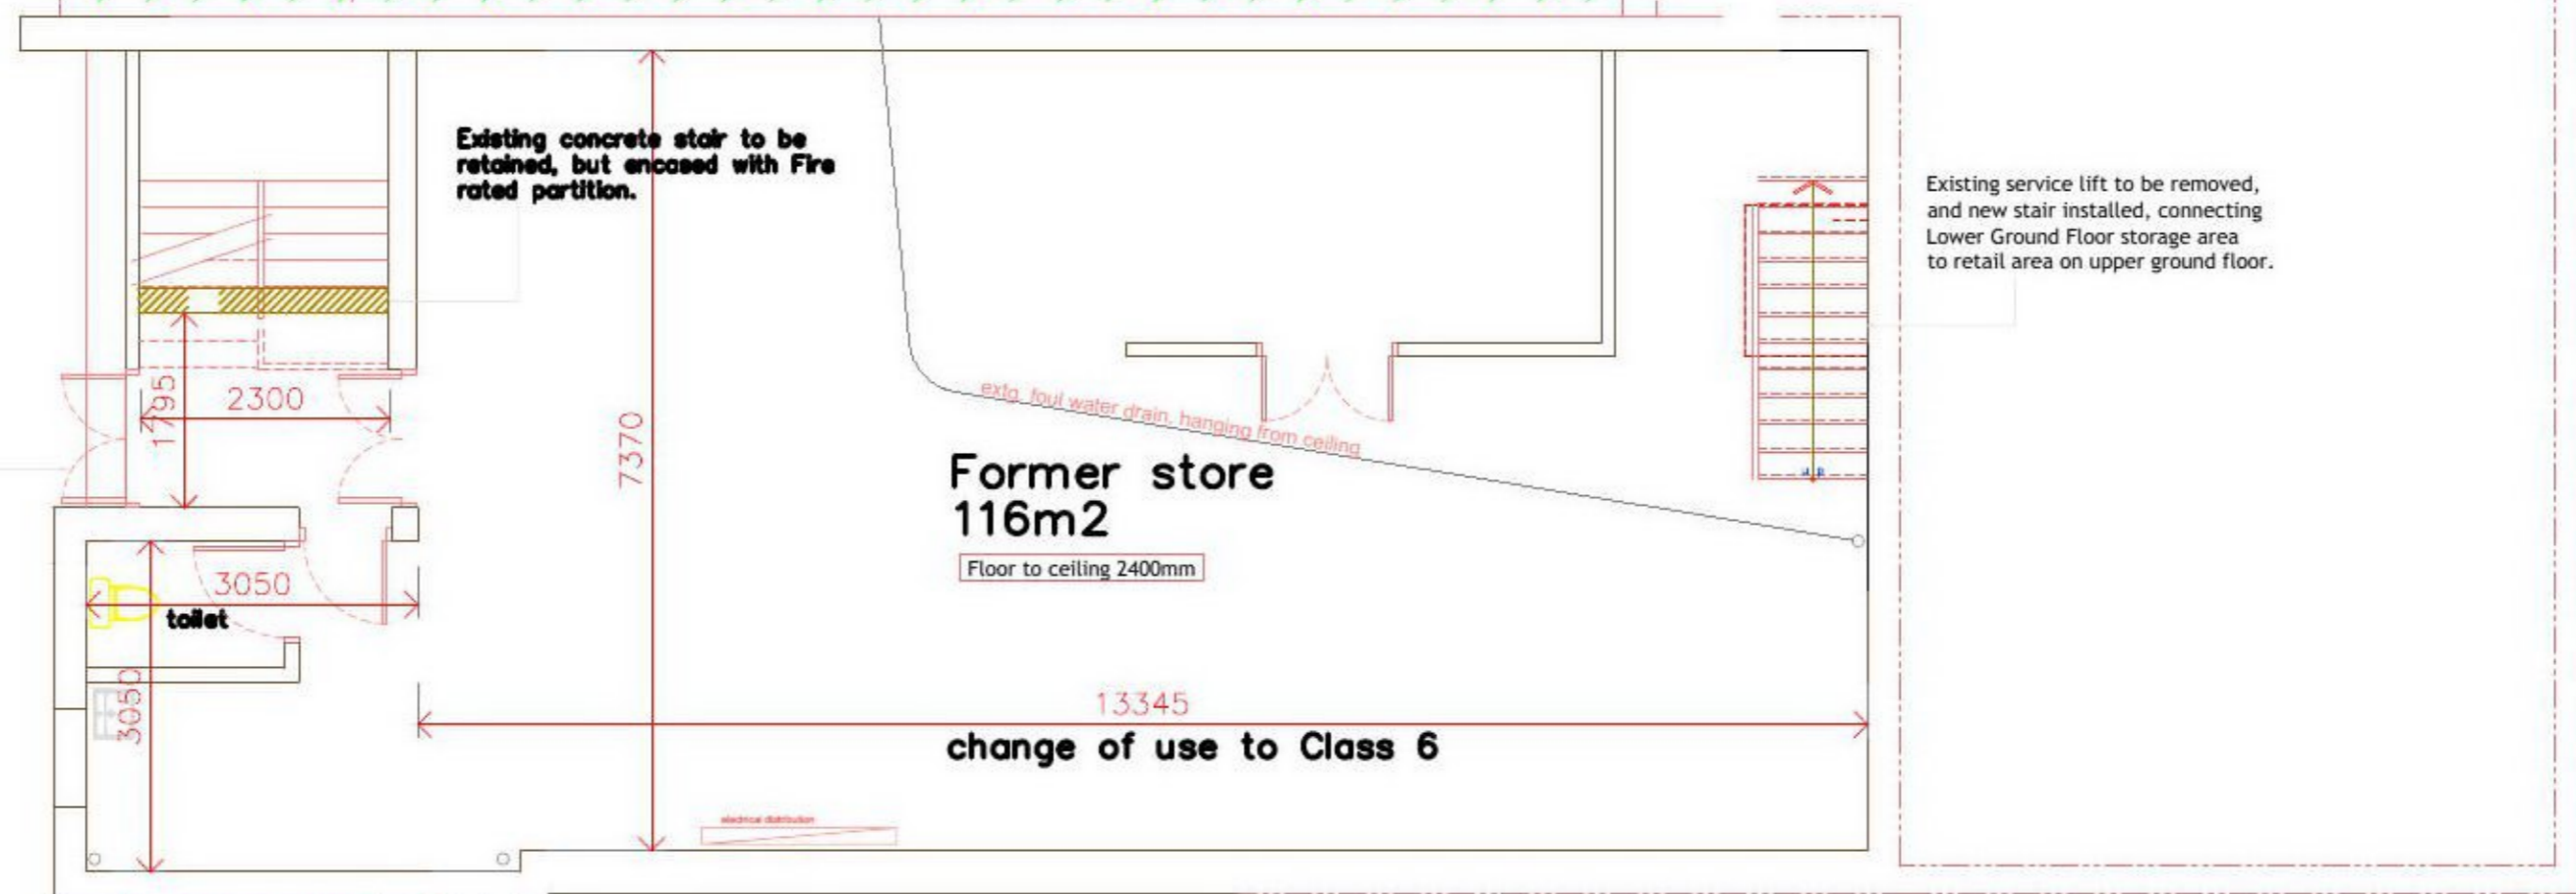

New outward opening double emergency escape doors, exterior of doors finished in galvanised metal.



boundary line

footpath

boundary line

footpath

Proposed Lower Ground Floor Plan
scale 1:100

rev.	description	date
	Planning Application ref.no.	
	[REDACTED]	
Convert former Public Bar (Cullins Bar) into 4no. Retail Unit.		
53 Kyleakin Road, Thornliebank, G46 8DE.		
Drawing:	Proposed Lower Grd. Flr. Plan.	
Scale:	1:100 @ A3	
Date:	April 2021	
Drg No:	3049_PA07_revision '....'	