


KEY

- ① Existing 770mm non-illuminated projecting sign to be removed and make good
- ② Existing branch nameplate to be removed and make good
- ③ Existing ATM to be removed
- ④ Existing night safe plate to be retained and sealed internally.
- ⑤ Existing back panel to be removed. Window to be re-instated to match existing
- ⑥ Existing 400mm non-illuminated individual letter signage to be removed and make good
- ⑦ Existing CCTV camera to be removed and make good
- ⑧ Existing alarm box

STATUTORY STATUS	
LISTED	NO
CONSERVATION	YES

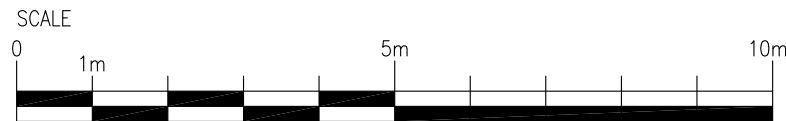

PLANNING

NOTE

This drawing has been prepared from historical information that cannot be guaranteed accurate. Responsibility is not accepted for errors made by others in scaling from this drawing. All construction information should be taken from figured dimensions only. All dimensions should be checked on site prior to the manufacture of any components. No services should pass through or over the Boxes & Parcels room. No sprinklers to be located in the Comms room.

HATCHING

- New Partition wall
- New Partition wall
- New Partition wall
- Existing Partition wall
- Structural wall
- Area not in scope

DATE: | REV | DRAWN | CHECKED | NOTES.



ISG
Boleyn House,
St Augustines
Business Park,
Whitstable
Kent CT5 2QJ

Project

ALTON

42-44 HIGH STREET,
ALTON, HANTS
GU34 1BG
PIM NO.



Drawing Title

**FRONT ELEVATION
AS PROPOSED
CLOSURE 2021**

Branch Sort Code	Branch ID	Supplier Project No BY106939	
Scale 1:100@A3	Drawn PC	Checked -	Date 18/06/2021
Drg.No BY106914_231			Revision -

Architectural Practice: ISG Design Hub