




Ground Floor Plan  
3Bed 5Person Scale 1:100

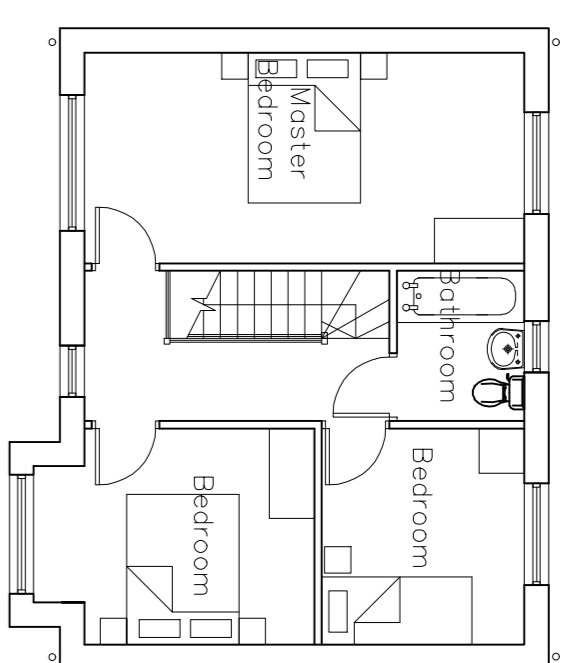


First Floor Plan  
3Bed 5Person Scale 1:100

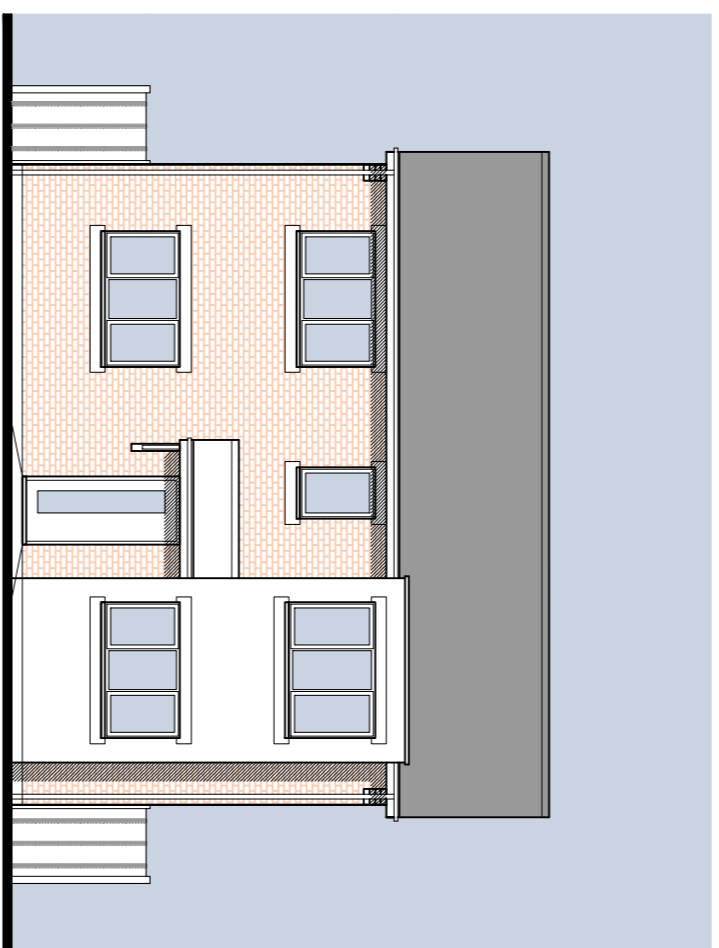


Proposed 3Bed Front Elevation  
Scale 1:100

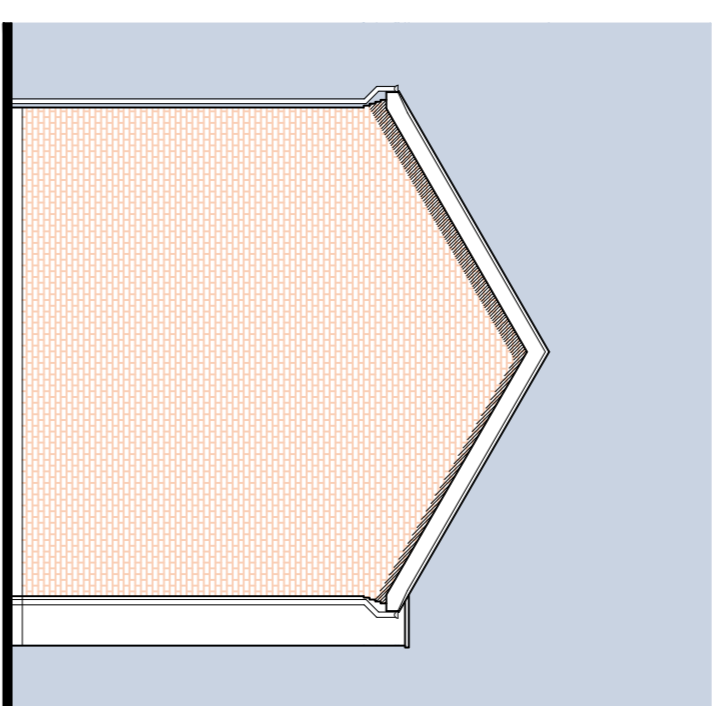


Proposed 3Bed Side Elevation  
Scale 1:100

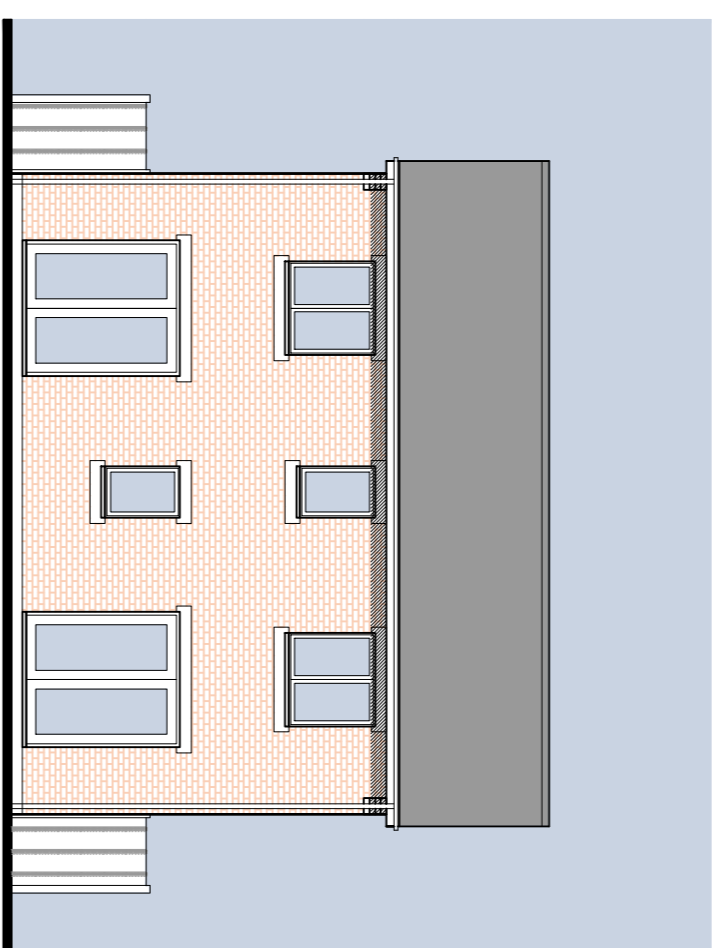

Proposed 3Bed Rear Elevation  
Scale 1:100

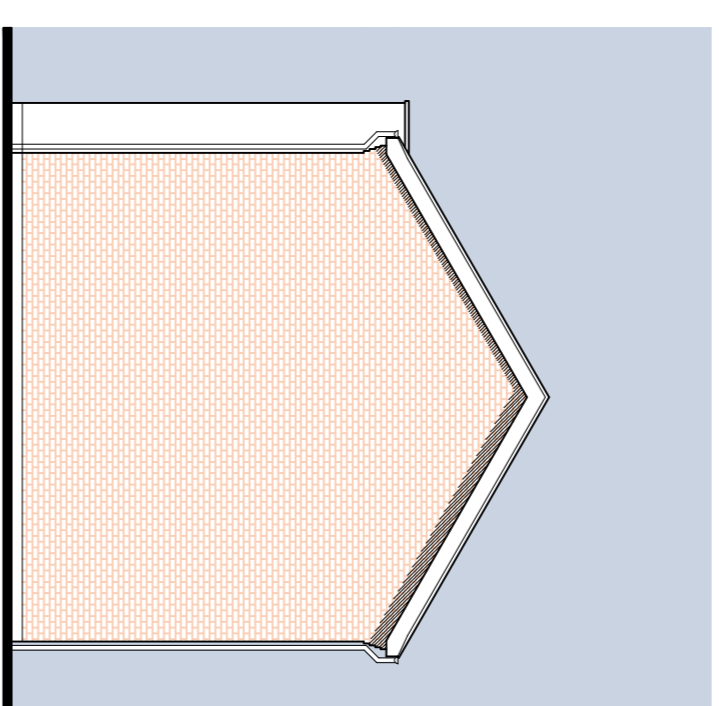

Proposed 3Bed Side Elevation  
Scale 1:100

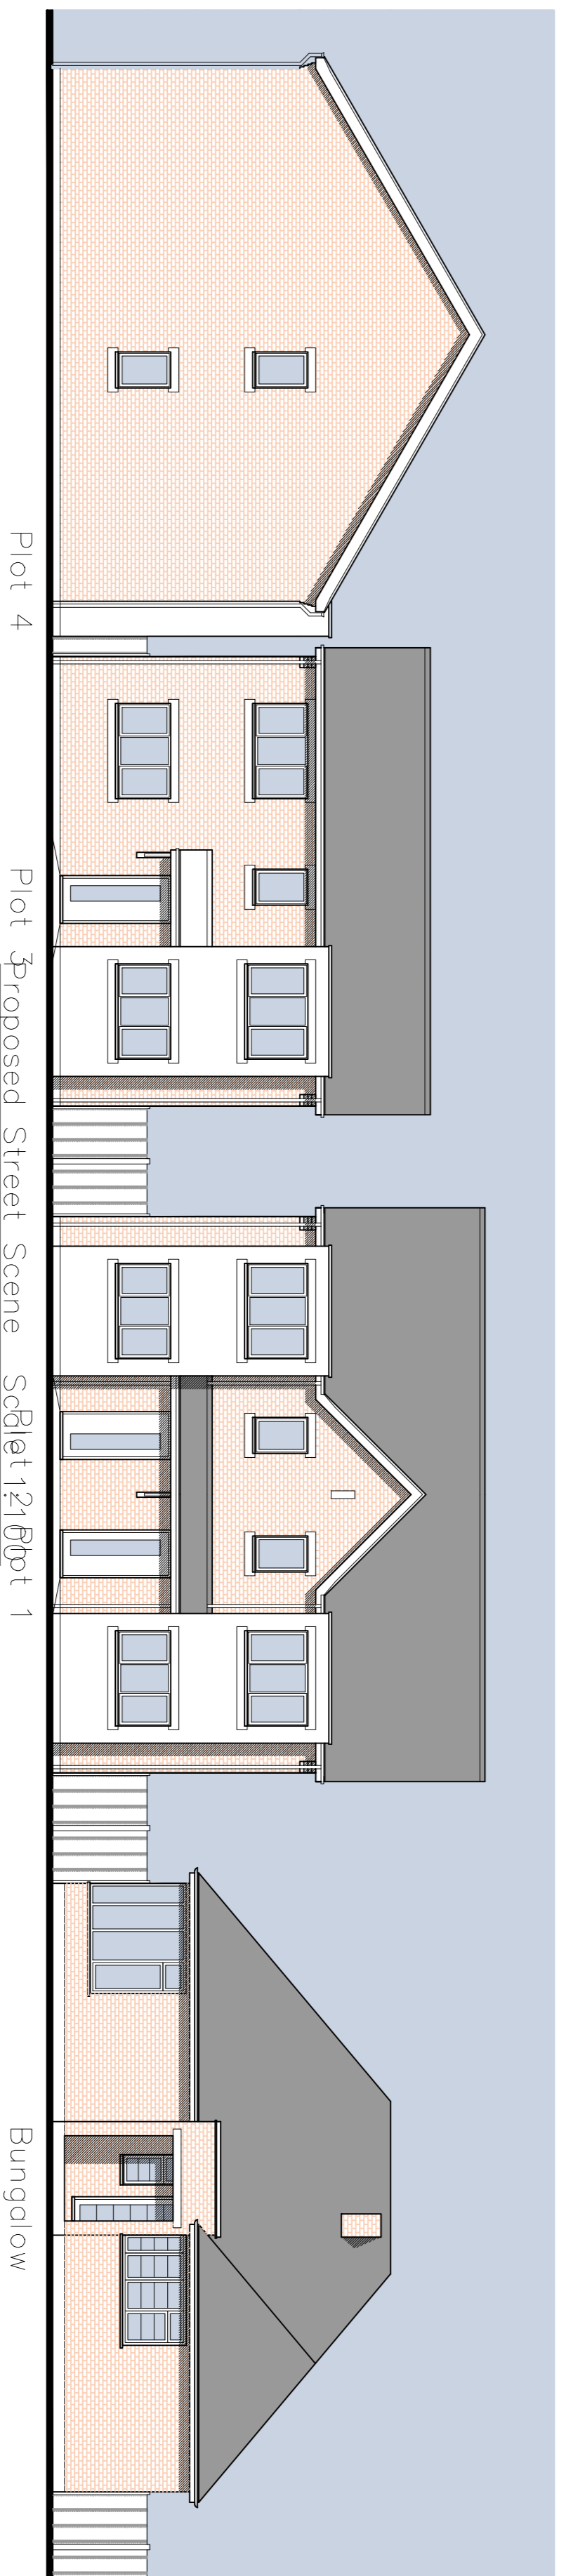

Plot 4

Plot 3 Proposed Street Scene

Bungalow

ALL DIMENSIONS ARE TO BE CHECKED ON SITE PRIOR TO CONSTRUCTION.  
THE CONTRACTOR IS TO NOTIFY THE ARCHITECT OF ANY DISCREPANCY BETWEEN DRAWINGS, SPECIFICATION AND SITE DIMENSIONS.

THE CLIENT IS ADVISED OF THEIR DUTY UNDER THE PARTY WALL E.T.C ACT 1996 TO SERVE THE REQUIRED NOTICE UPON THEIR NEIGHBOUR(S) WITHIN THE MINIMUM PRESCRIBED TIME PERIOD

THE CONTRACTOR IS REQUIRED TO HAVE READ AND UNDERSTOOD ALL CONDITIONS AND NOTES ATTACHED TO THE PLANNING "NOTICE OF DECISION" AND SERVE ANY NOTICES REQUIRED THEREIN, BEFORE COMMENCING THE WORKS

REVISION	DESCRIPTION	DATE	BY	CHECK
A	Street scene revised	17.05.21	LCF	GP

**HIGHBURY DESIGN**  
Chartered Architects Project Managers CDM Co-ordinators  
HIGHBURY HOUSE  
11 HOLY ROAD STUNLEY  
WARWICKSHIRE B80 7NX  
Tel: (01827) 857082  
Email: info@highburysdesign.com



CLIENT  
**Kilmuiry Ltd**

PROJECT  
**Development at  
Alcester Road,  
Wythall, Birmingham, B47 6JL**

TITLE				
Proposed House Types - Sheet 2				
Date	Scale	Drawn	Drawing No	Rev
12.05.21	1:100	LCF	3630_051	A
			Verified By	GP