




Proposed 3Bed Front Elevation
Scale 1:100

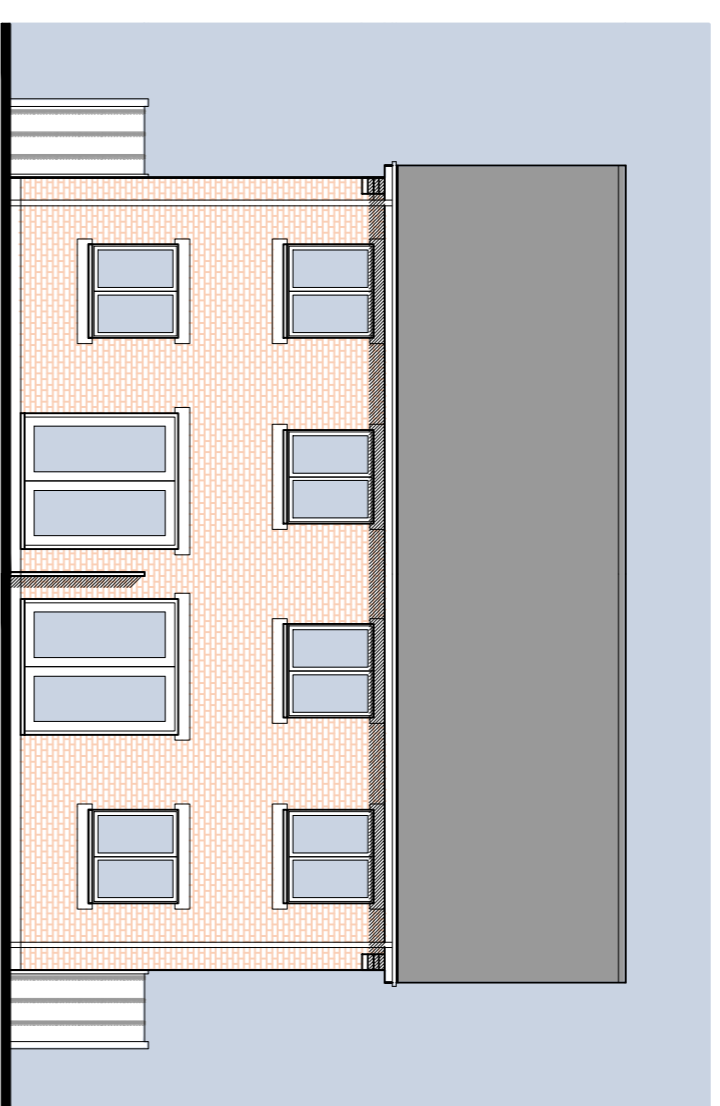

Proposed 3Bed Rear Elevation
Scale 1:100

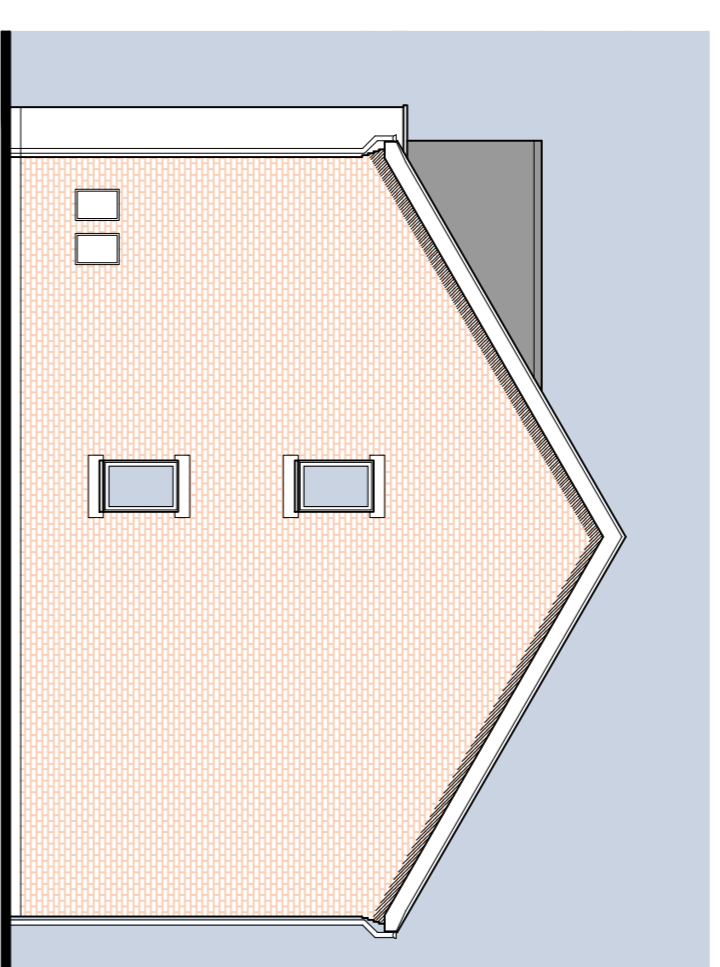


Proposed 3Bed Side Elevation
Scale 1:100

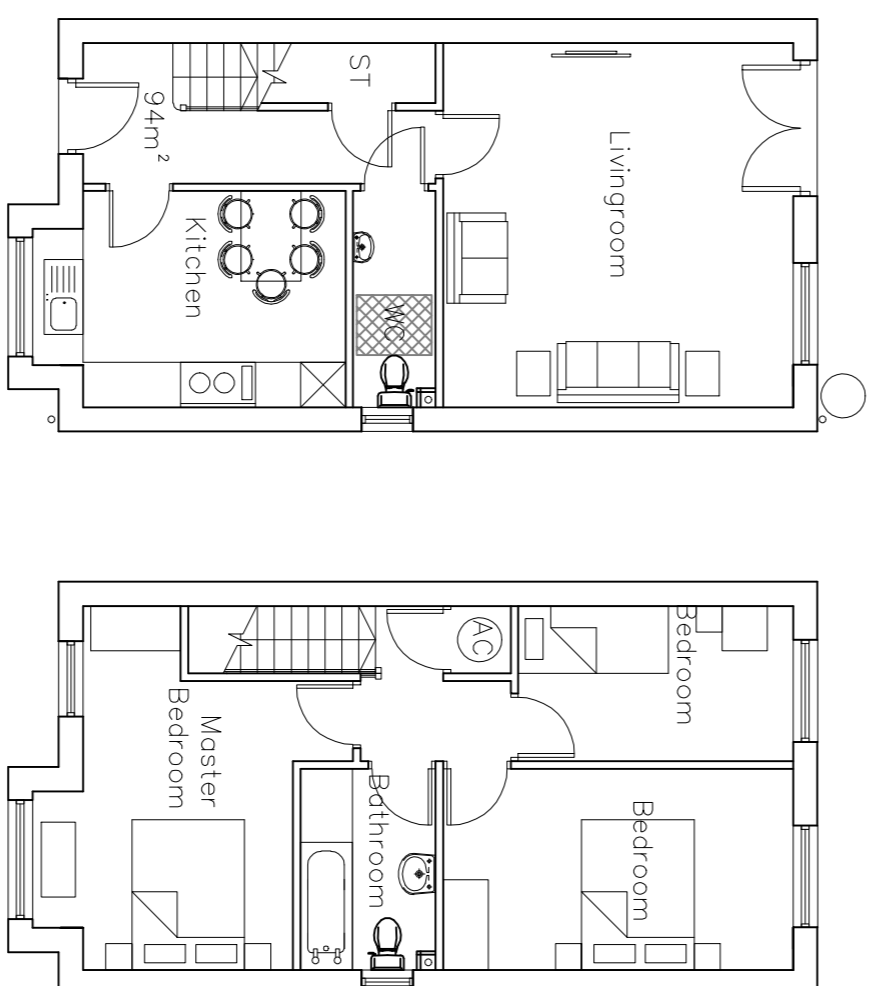


Ground Floor Plan
3Bed 5Person Scale 1:100


First Floor Plan
3Bed 5Person Scale 1:100

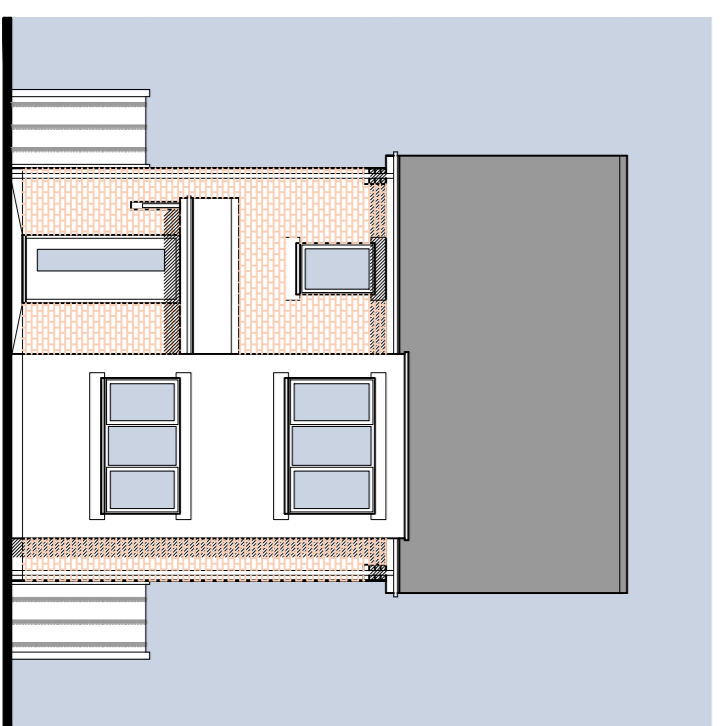


Proposed 3Bed Front Elevation
Scale 1:100

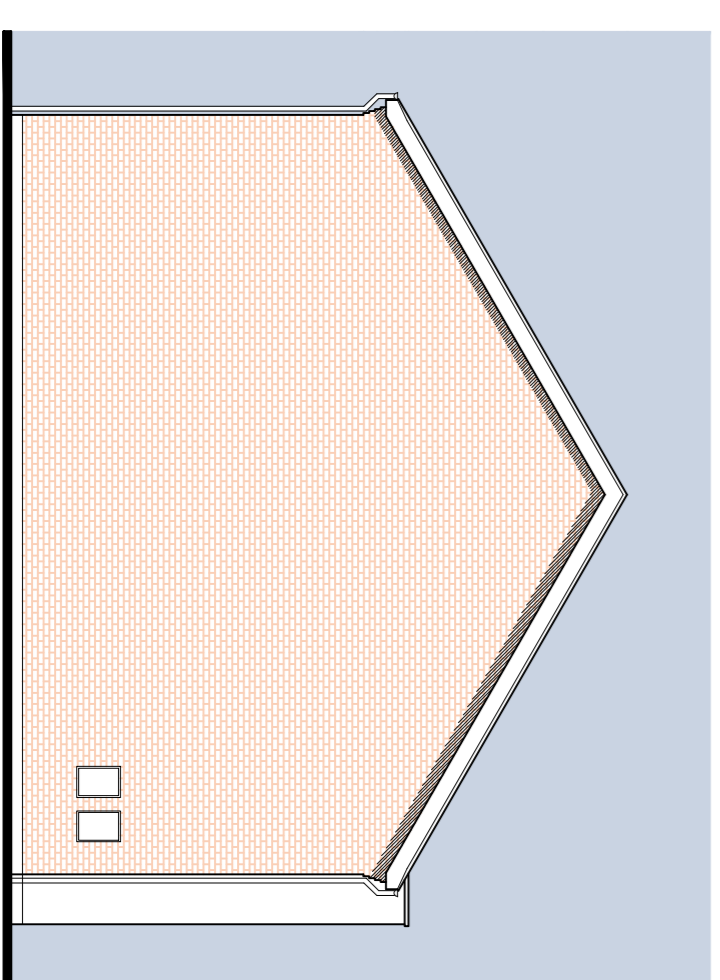

Proposed 3Bed Side Elevation
Scale 1:100

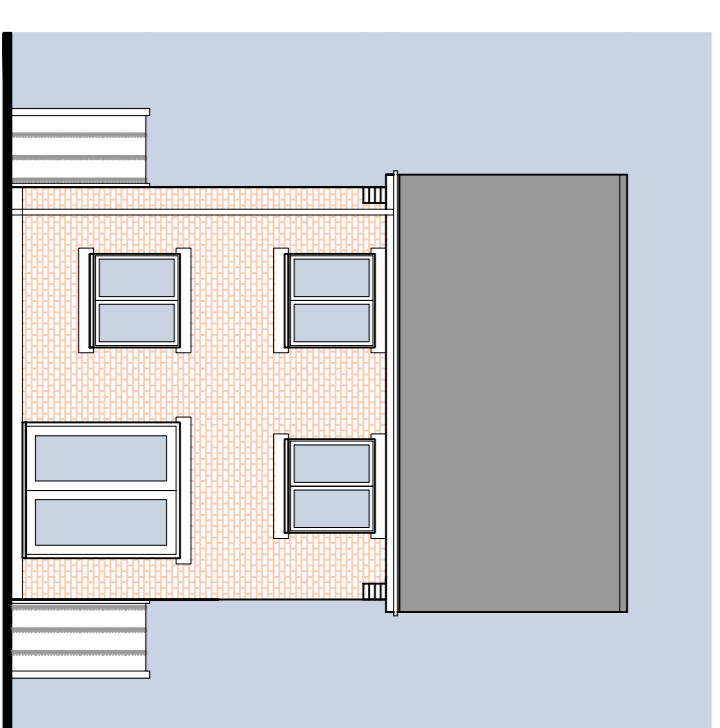

Proposed 3Bed Rear Elevation
Scale 1:100

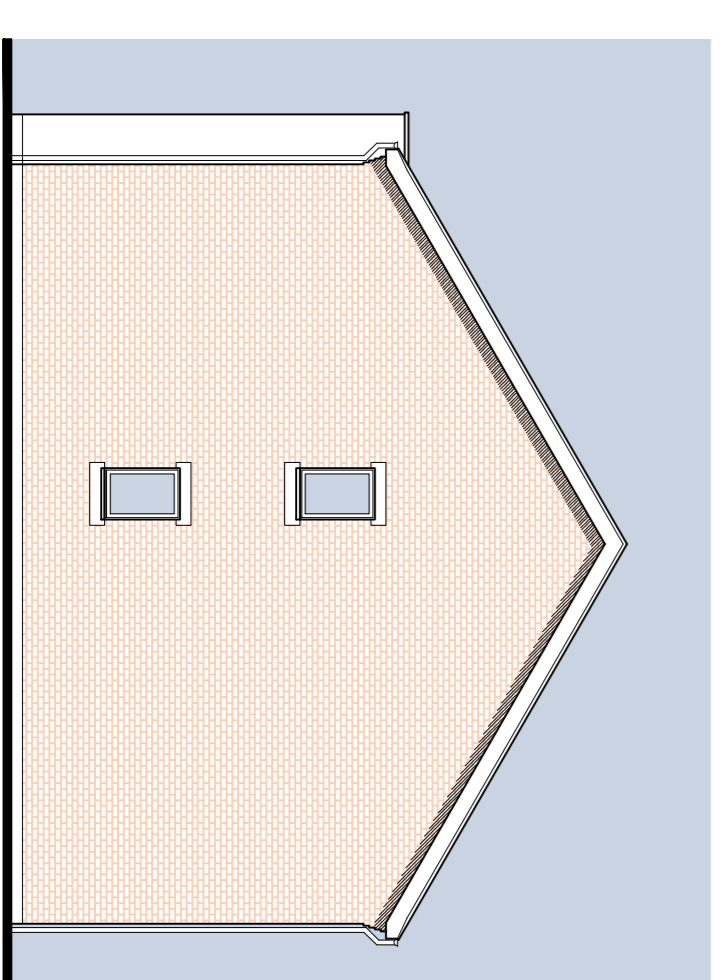

Proposed 3Bed Side Elevation
Scale 1:100


ALL DIMENSIONS ARE TO BE CHECKED ON SITE PRIOR TO CONSTRUCTION. THE CONTRACTOR IS TO NOTIFY THE ARCHITECT OF ANY DISCREPANCY BETWEEN DRAWINGS, SPECIFICATION AND SITE DIMENSIONS.

THE CLIENT IS ADVISED OF THEIR DUTY UNDER THE PARTY WALL E.T.C ACT 1996 TO SERVE THE REQUIRED NOTICE UPON THEIR NEIGHBOUR(S) WITHIN THE MINIMUM PRESCRIBED TIME PERIOD

THE CONTRACTOR IS REQUIRED TO HAVE READ AND UNDERSTOOD ALL CONDITIONS AND NOTES ATTACHED TO THE PLANNING "NOTICE OF DECISION" AND SERVE ANY NOTICES REQUIRED THEREIN, BEFORE COMMENCING THE WORKS

REVISION	DESCRIPTION	DATE	BY	CHECK
----------	-------------	------	----	-------

HIGHBURY DESIGN
Chartered Architects Project Managers CDM Co-ordinators
HIGHBURY HOUSE
11 HOLY ROAD STUNLEY
WARWICKSHIRE B80 7NX
Tel: (01827) 857082
Email: info@highburysdesign.com

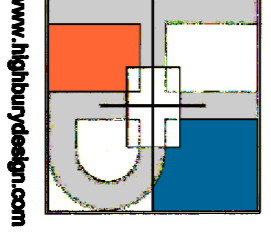

www.highburysdesign.com

CLIENT
Kilmurphy Ltd

PROJECT
**Development at
Alcester Road,
Wythall, Birmingham, B47 6JL**

TITLE	Date	Scale	Drawn	Drawing No	Rev
Proposed House Types - Sheet 1	12.05.21	1:100	LCF	3630_050	GP