



EXISTING




Front Elevation
1:100

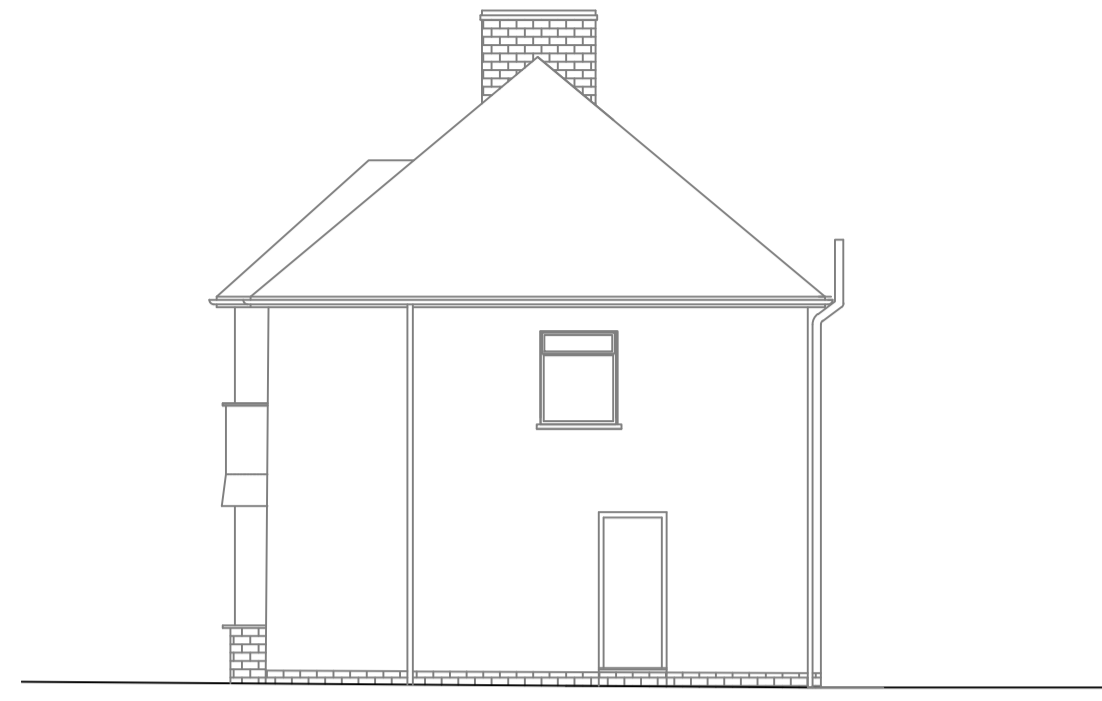


Side Elevation
1:100

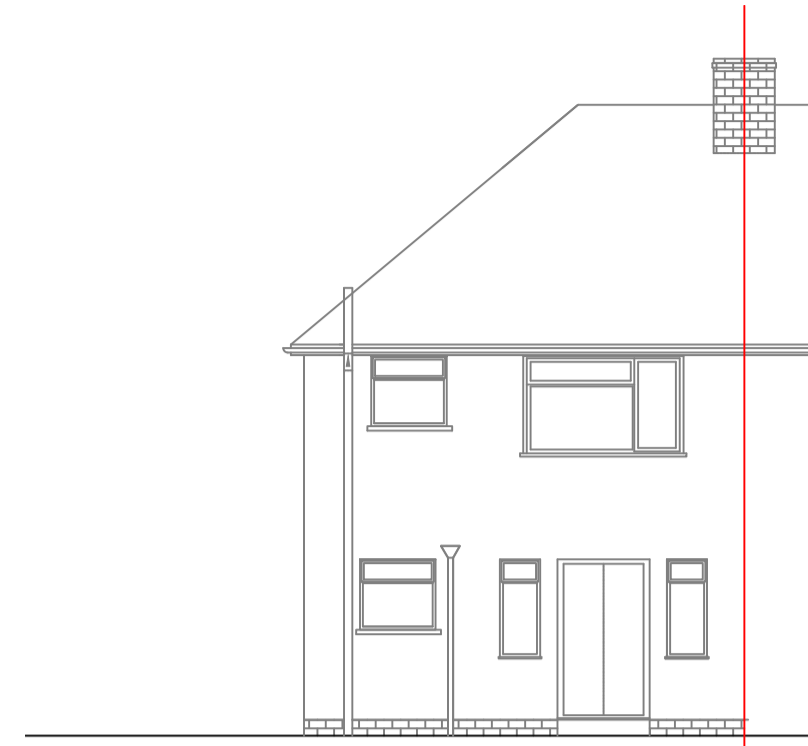


Rear Elevation
1:100

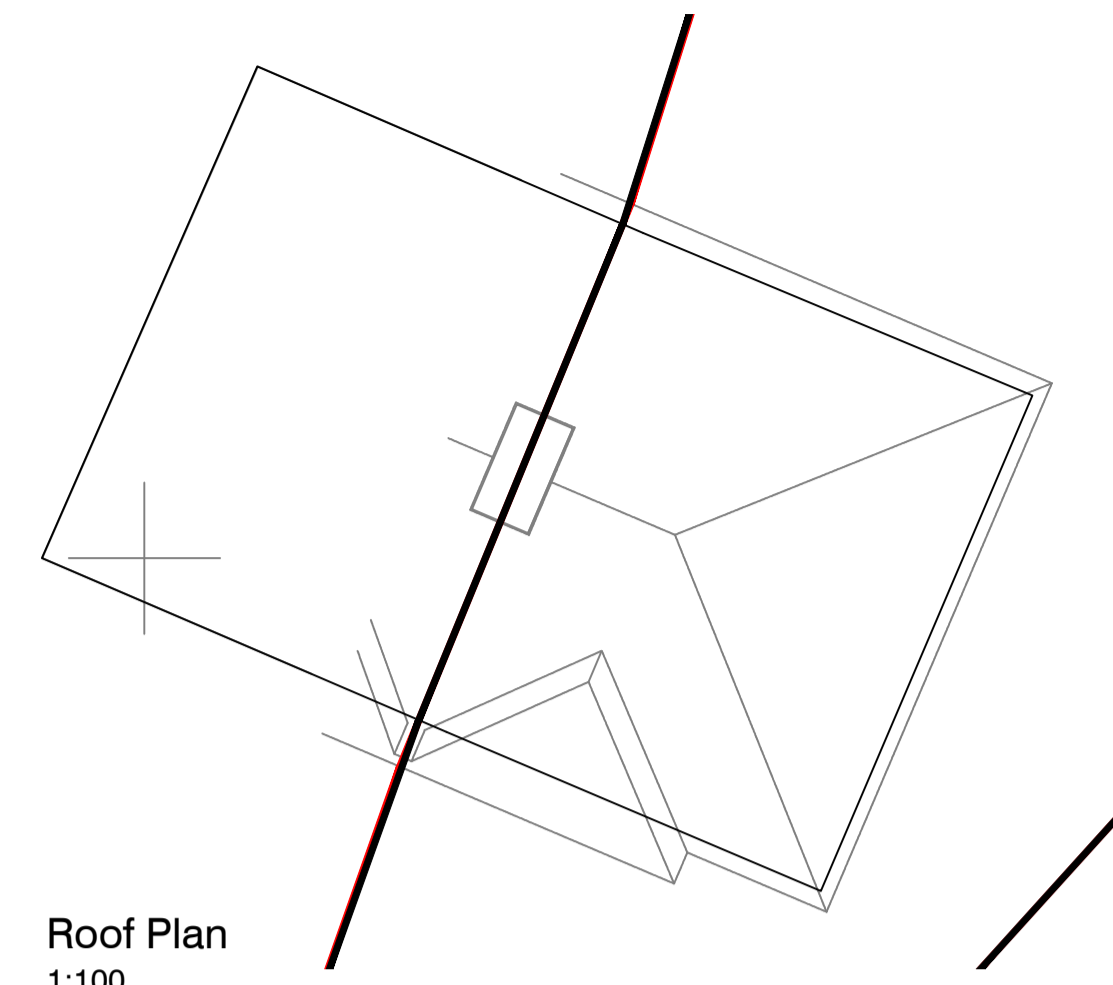

Roof Plan
1:100

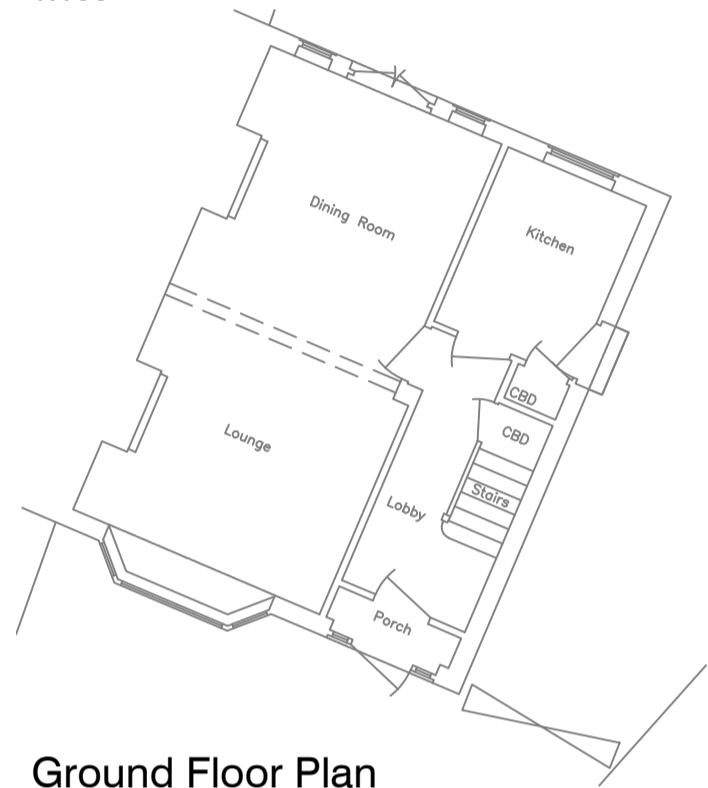

Ground Floor Plan
1:100

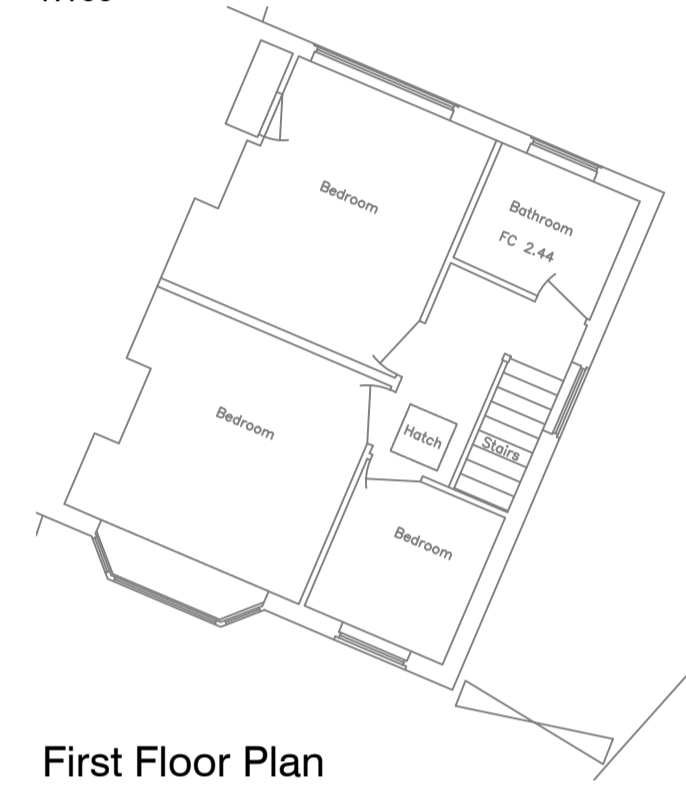


First Floor Plan
1:100

DISCLAIMER NOTE
ADJACENT PROPERTIES AND BOUNDARIES ARE SHOWN FOR ILLUSTRATIVE PURPOSES ONLY AND HAVE NOT BEEN SURVEYED UNLESS OTHERWISE STATED.
ALL AREAS SHOWN ARE APPROXIMATE AND SHOULD BE VERIFIED BEFORE FORMING THE BASIS OF A DECISION. DO NOT SCALE OTHER THAN FOR PLANNING APPLICATION PURPOSES. ALL DIMENSIONS MUST BE CHECKED BY THE CONTRACTOR BEFORE COMMENCING WORK ON SITE.
THE COPYRIGHT OF THIS DRAWING REMAINS WITH **SJM PLANNING** AND MAY NOT BE REPRODUCED IN ANY FORM WITHOUT WRITTEN CONSENT.

PROPOSED




Front Elevation
1:100

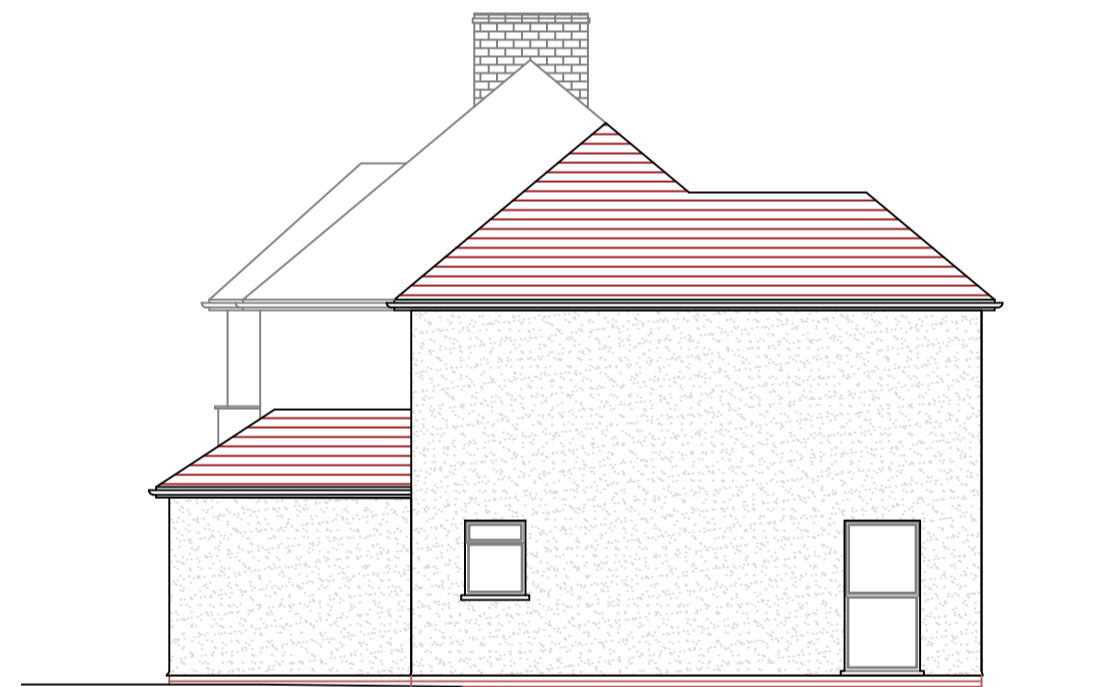


Proposed Side Elevation
1:100




Proposed Rear Elevation
1:100

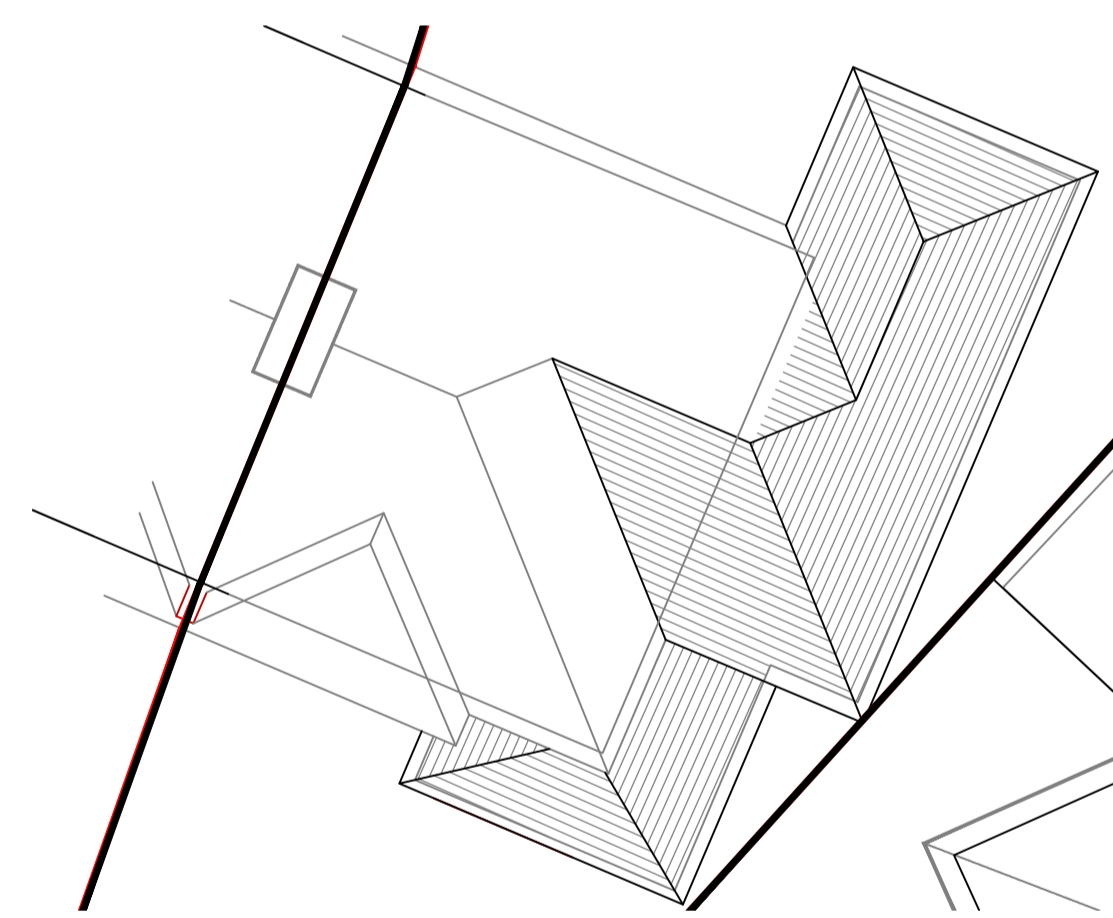


Proposed Roof Plan
1:100

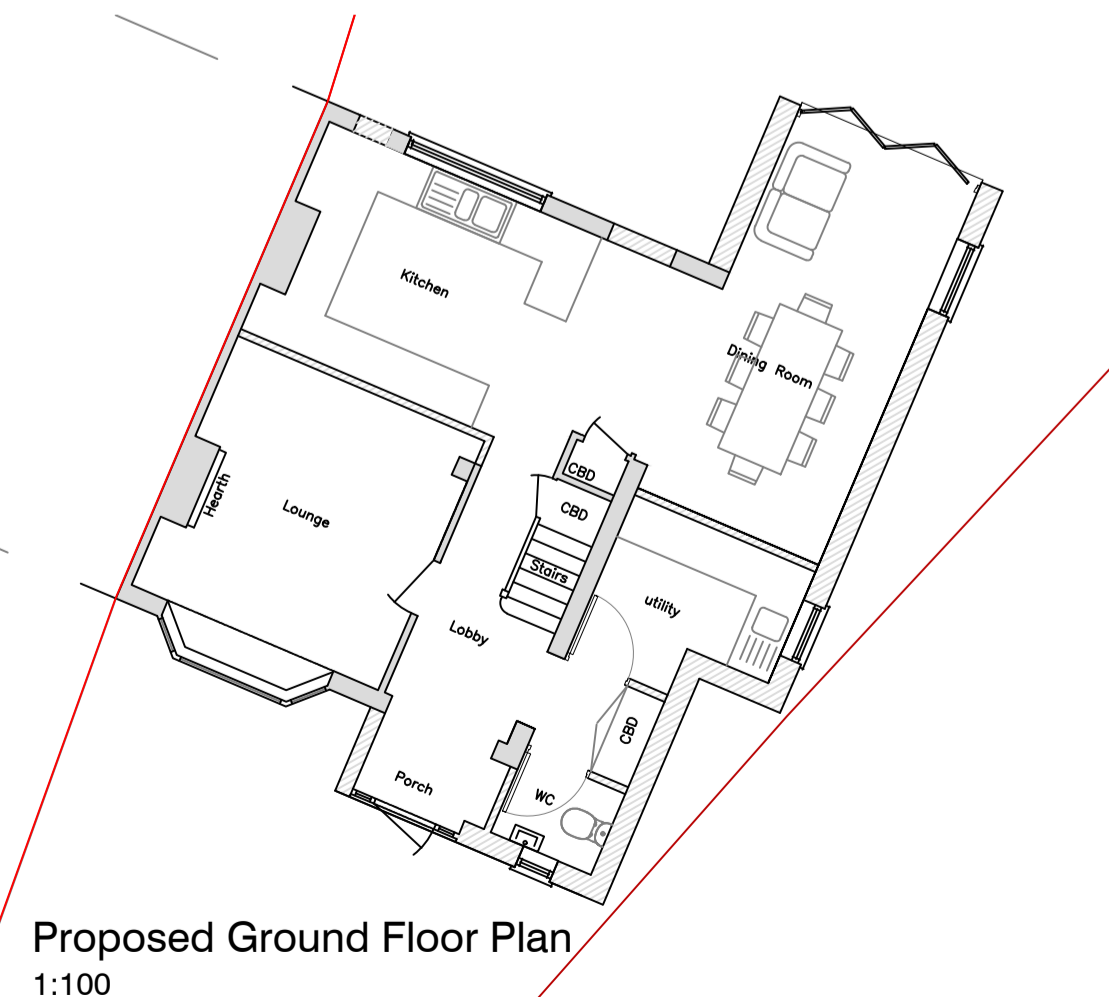

Proposed Ground Floor Plan
1:100

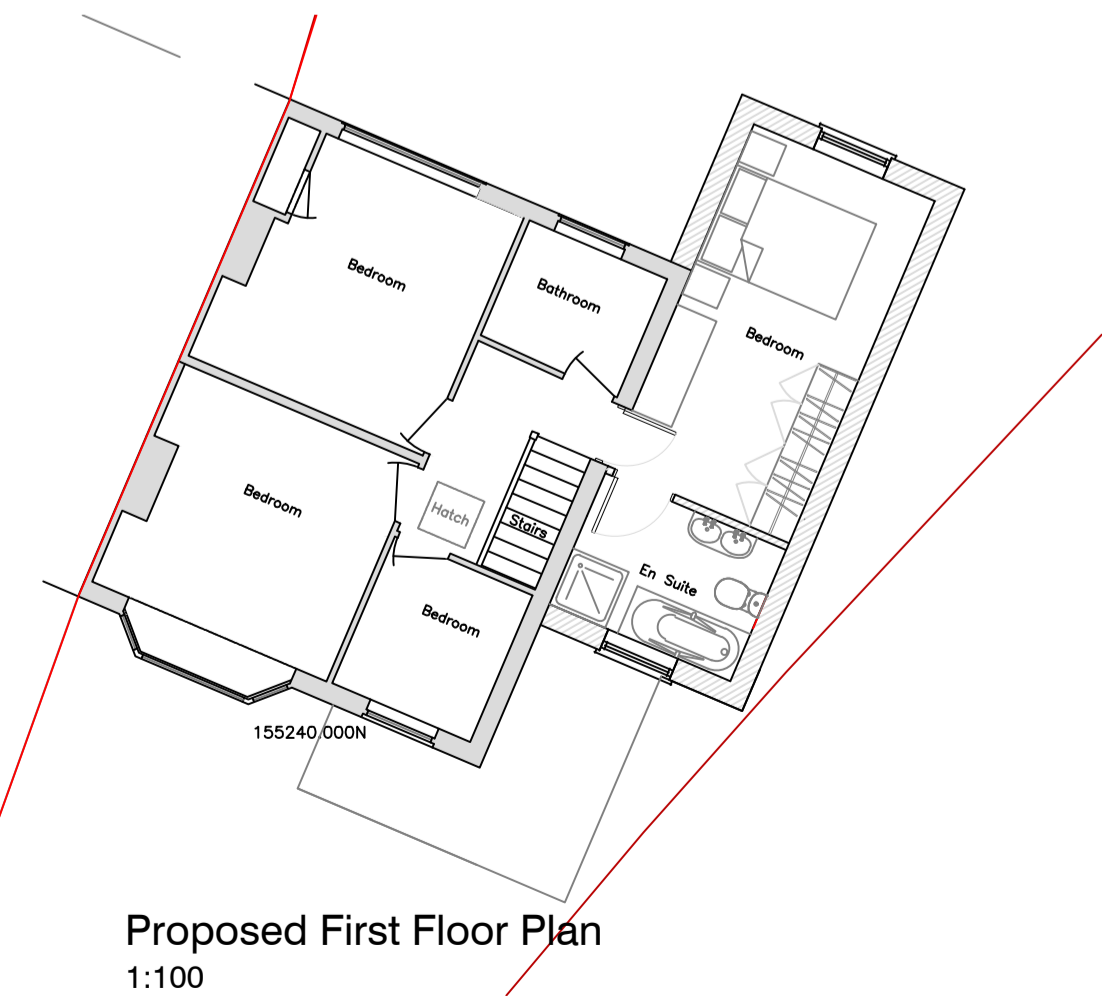


Proposed First Floor Plan
1:100

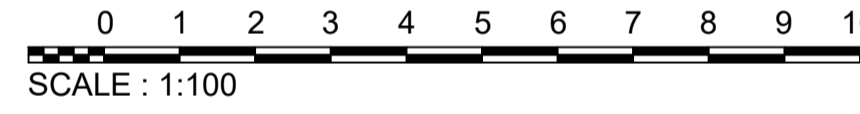

SCALE : 1:100

Rev	Date	Detail
P1	Aug 21	Issued for Planning

Status: **PLANNING DRAWINGS**

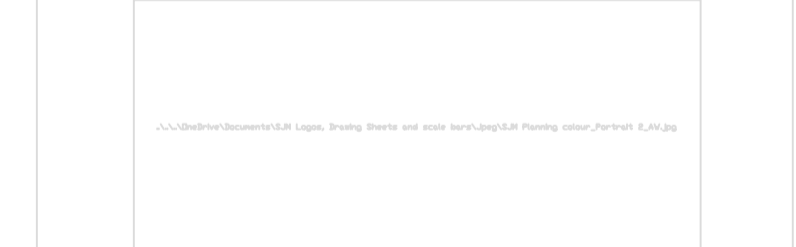

The Old Granary, Strettle Farm, Snoll Hatch Road,
East Peckham, Kent, TN12 5EE
T. 01852822288 W. www.sjmplanning.com

Client: **MR Robin Woodall**

Project Title: **2 STOREY SIDE & SINGLE FRONT EXTENSION
27 ELM GROVE
MAIDSTONE**

Drawing Title: **EXISTING & PROPOSED
PLANS & ELEVATIONS**

Scale: 1:100 @ A1 Date: AUG 2021 Drawn: IG

Drawing No: 21-SJM-061 - 01 Rev: P1

THE COPYRIGHT IN THIS DOCUMENT AND DESIGN IS CONFIDENTIAL TO AND THE PROPERTY OF SJM PLANNING.