



All new materials to match the existing

Outline of Conservatory

FRONT ELEVATION (WEST FACING) as proposed



REAR ELEVATION (EAST FACING) as proposed




SIDE ELEVATION (NORTH FACING) as proposed




SIDE ELEVATION (SOUTH FACING) as proposed



All elevations - Scale 1:100

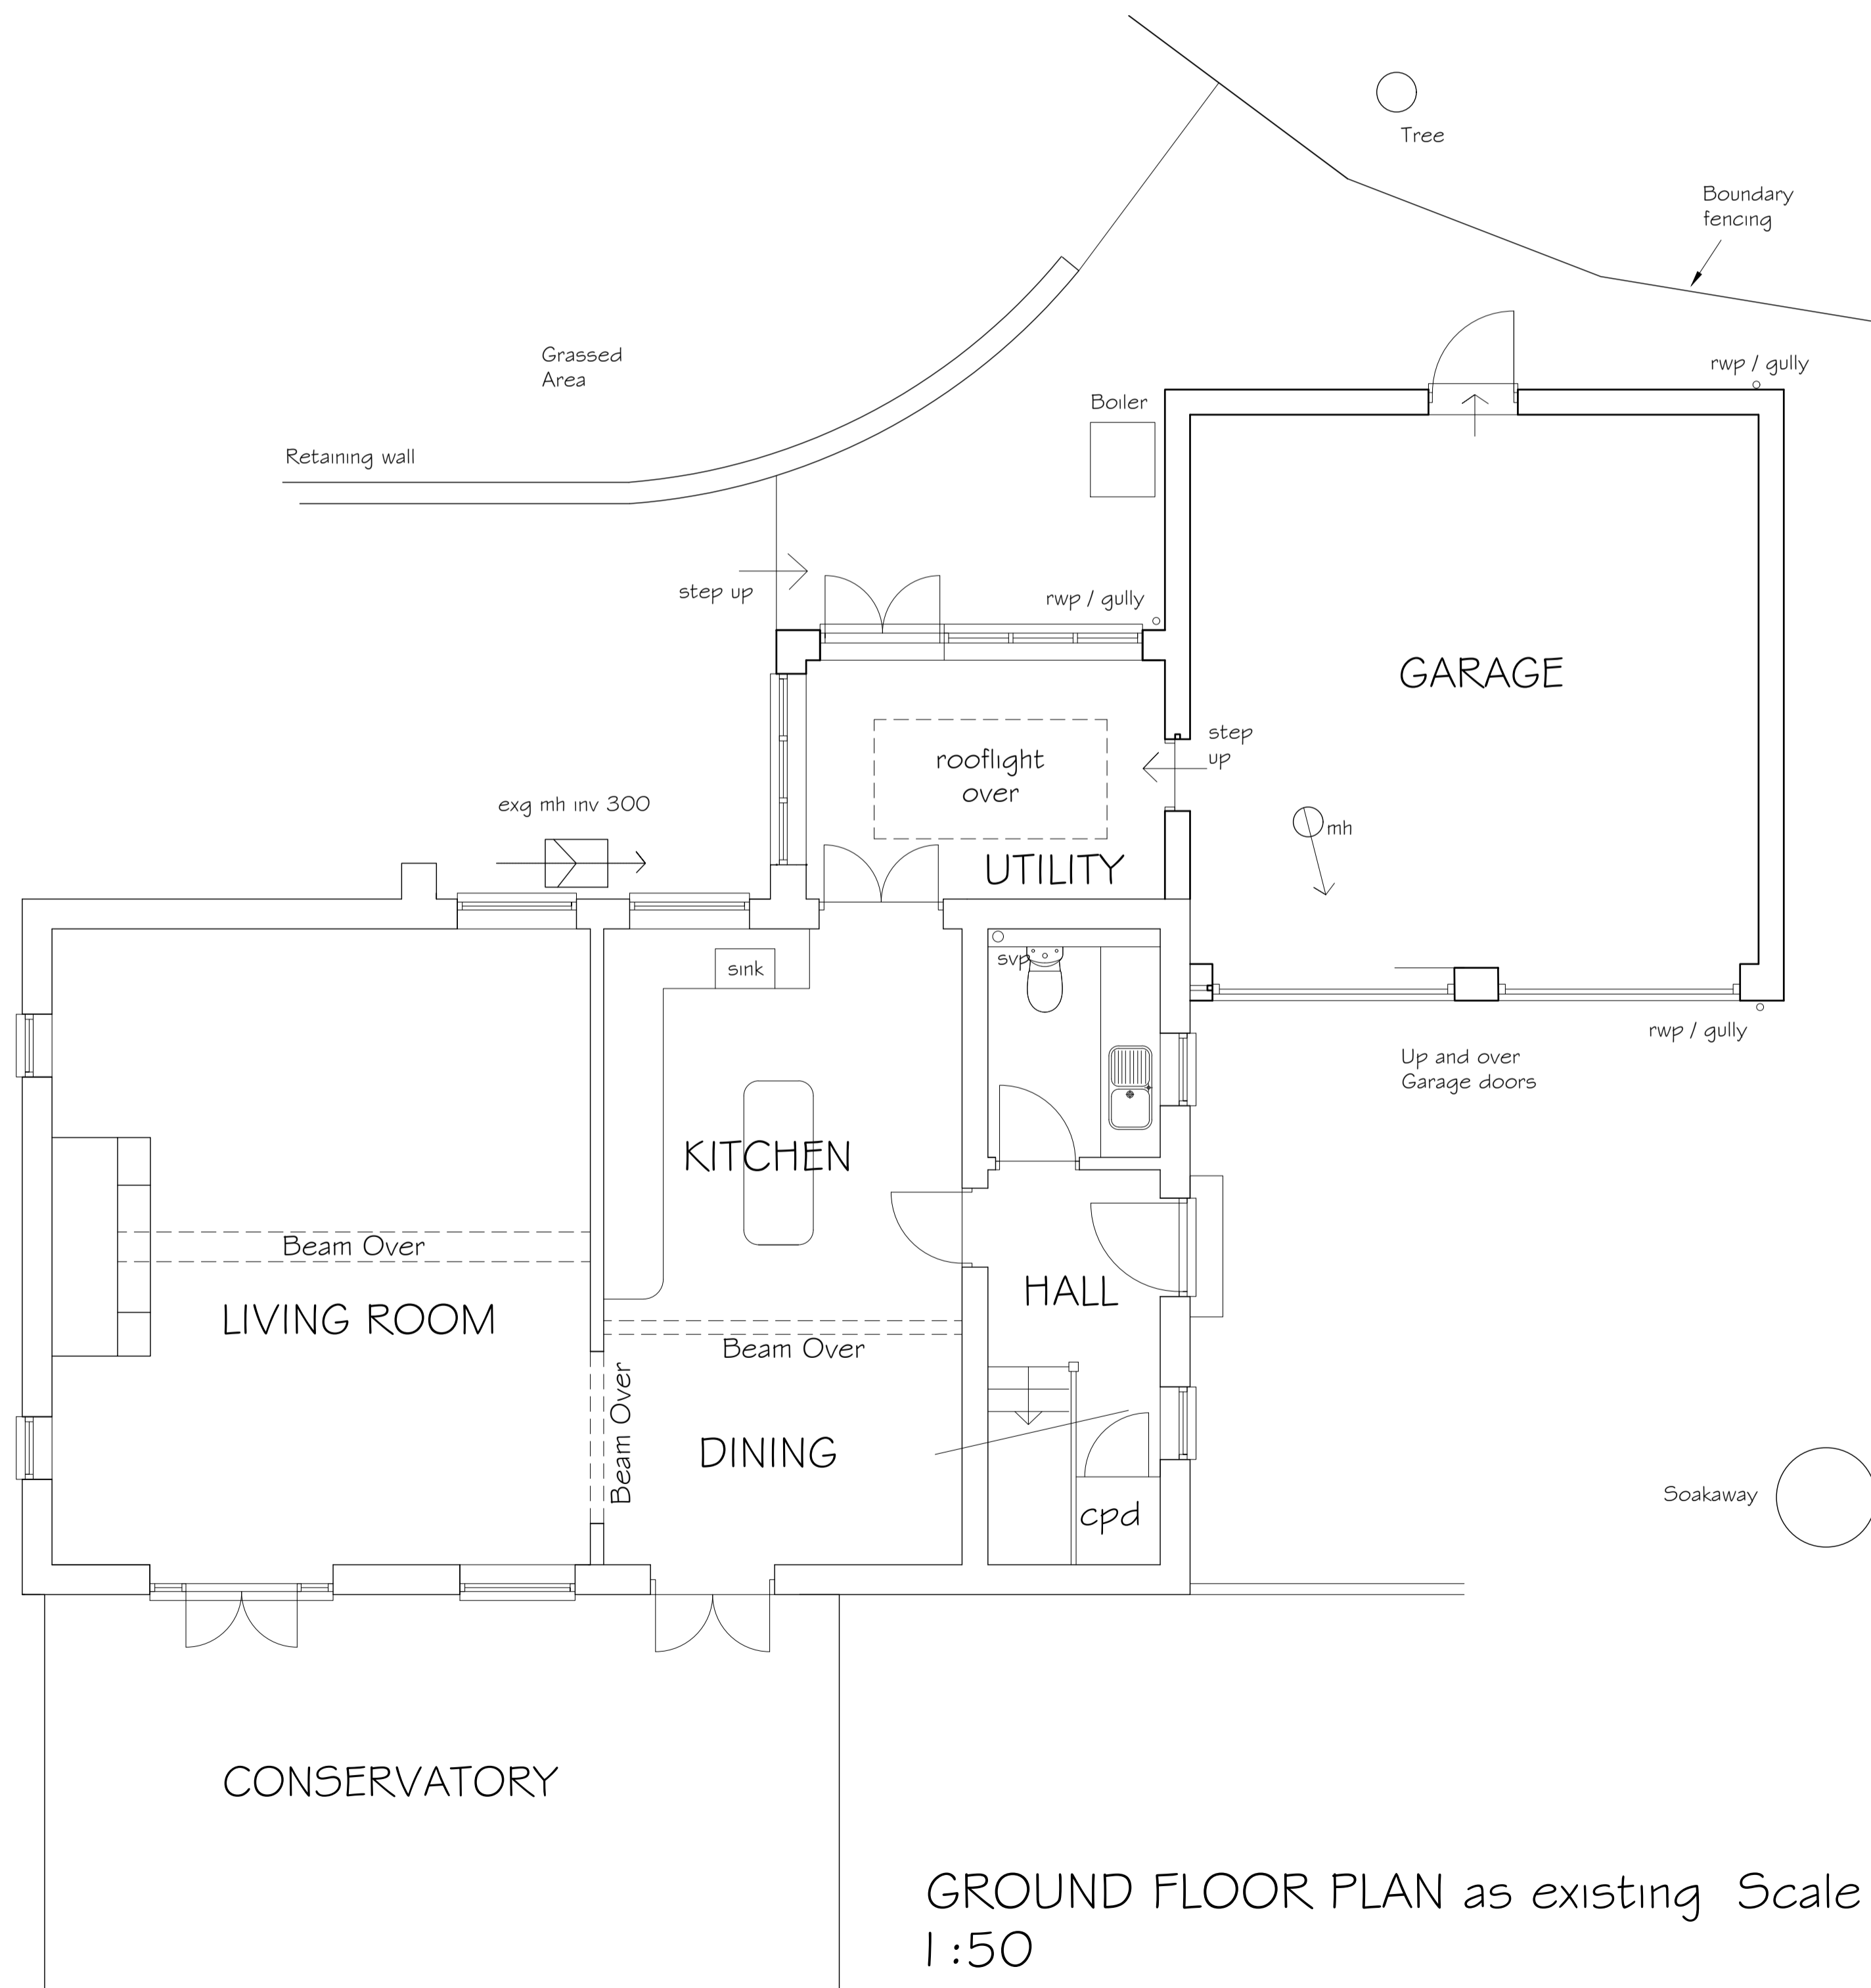

GROUND FLOOR PLAN as existing Scale 1:50

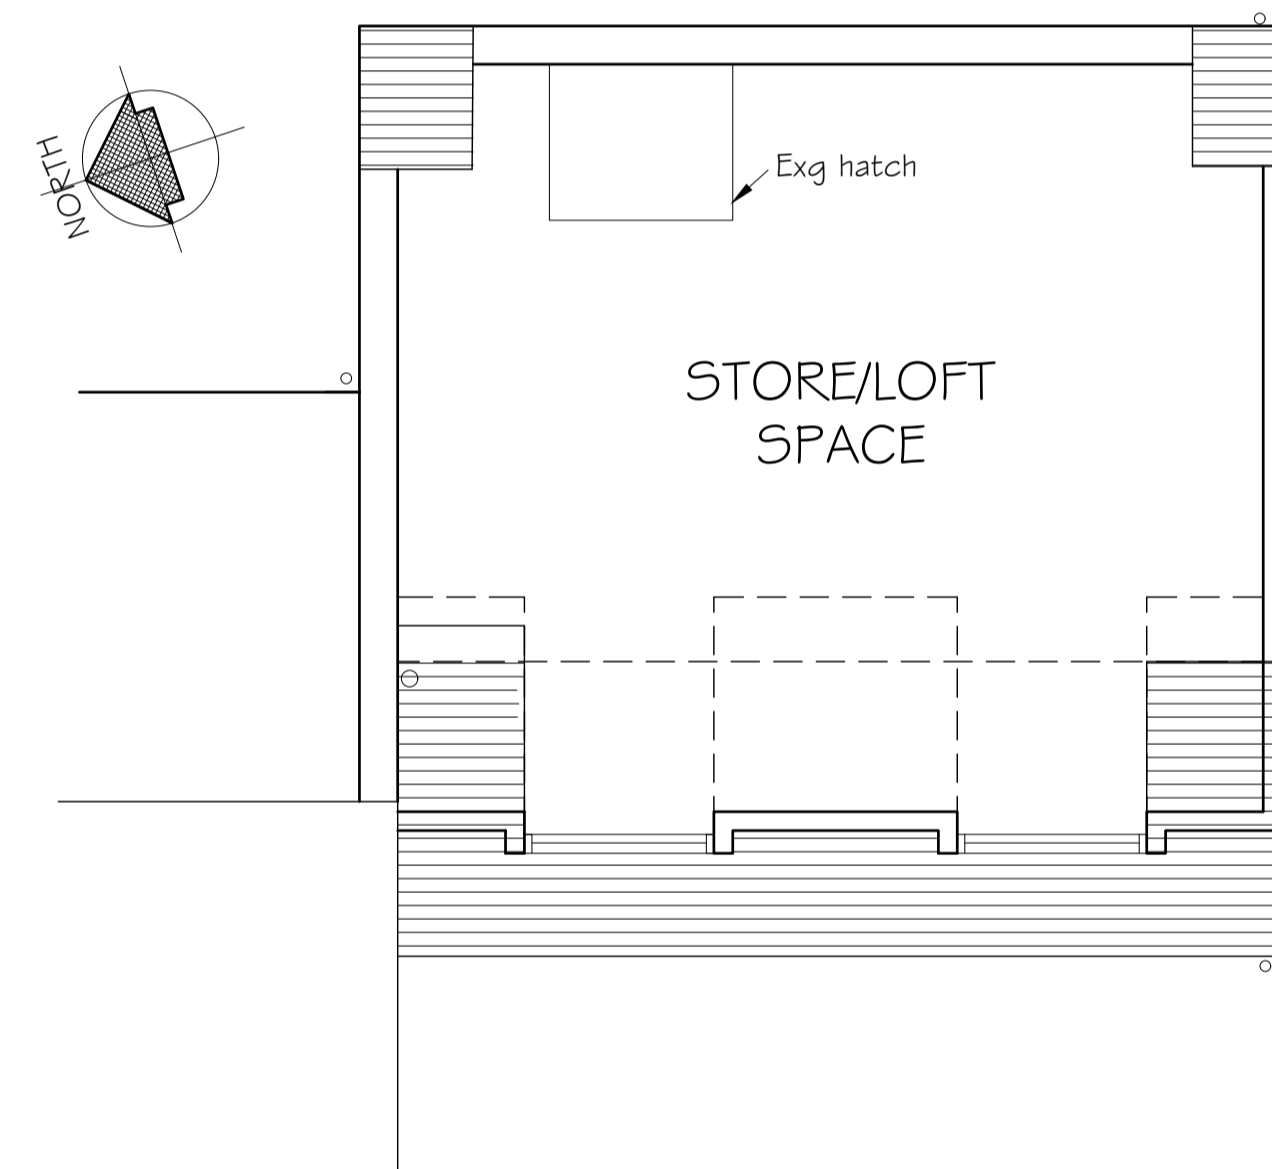

ATTIC PLAN over Garage as existing Scale 1:50

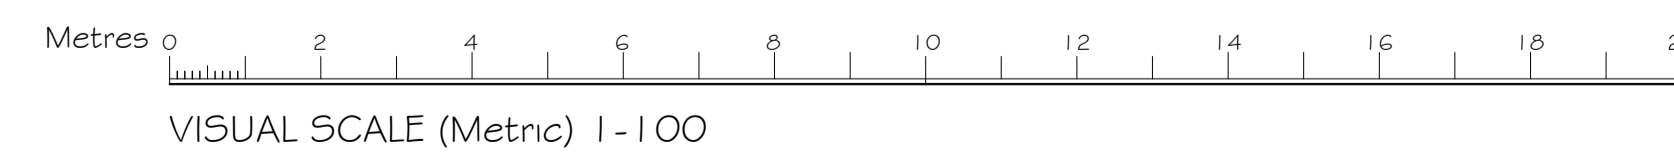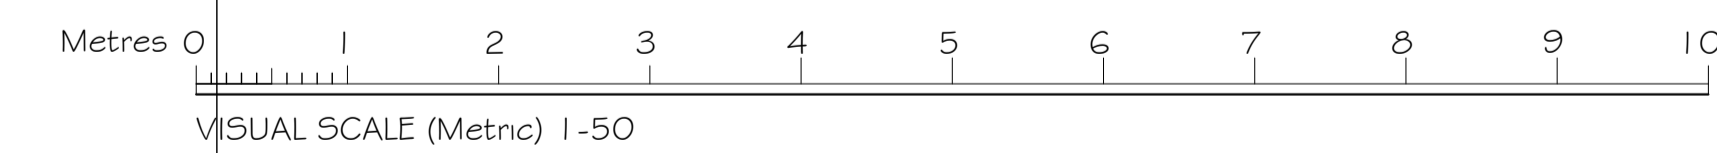

Notes

Do not scale for construction purposes.

Check all dimensions and levels on site before commencing work or preparing any shop drawings and report any discrepancies to avoid abortive work.

This drawing and design are the copyright of the Architect and must not be copied or reproduced either in whole or in part without prior permission.

All materials, components and workmanship are to comply with the requirements of the latest relevant British Standard Code of Practice and appropriate manufacturer's recommendations.

All work is to be carried out to the satisfaction of the Local Authority and to comply with the current Building Regulations.

This drawing is to be read in conjunction with the standard specification and preliminary items prepared by D C Hudson and Partner LLP together with the appropriate details.

CDM Regulations 2015

It is assumed the information contained in this drawing will be constructed and carried out by a competent contractor or skilled person, familiar with this type of work and provided they have the skills, knowledge, experience and the organisational capability necessary to carry out those roles, in a way that secures health and safety and CDM compliance.

Rev.	Amendment	Date
------	-----------	------

Drawing Title
EXISTING PLANS AND ELEVATIONS

Project
THE ROOKERY
LUGHORSE LANE
HUNTON
MAIDSTONE
KENT. ME15 0QU

Client
Mr S & Mrs L MASON

Scale as noted @ A1 Date AUG 21

D C HUDSON & PARTNER LLP
CHARTERED ARCHITECTS

The Doctors House
Royal British Legion Village
Hall Road
Aylesford
Kent ME20 7QX
Tel: (01622) 791189

E-mail: info@dchudson.co.uk
Web: www.dchudson.co.uk

Drawing Number	Rev
2291 / 02	-

THIS DRAWING IS COPYRIGHT