



Front Elevation  
Plot 3




End Elevation

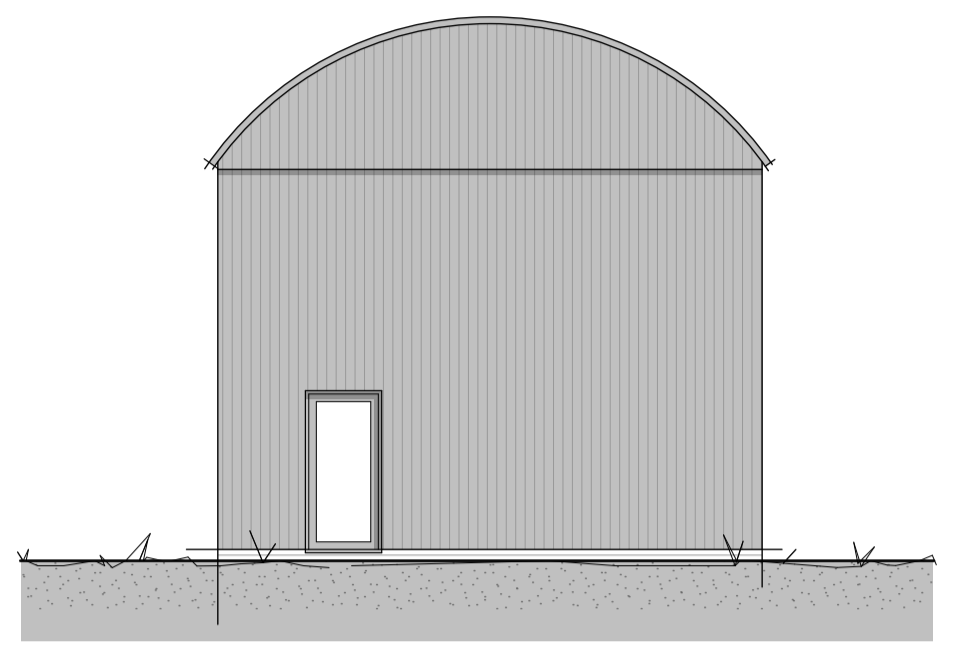




Rear Elevation

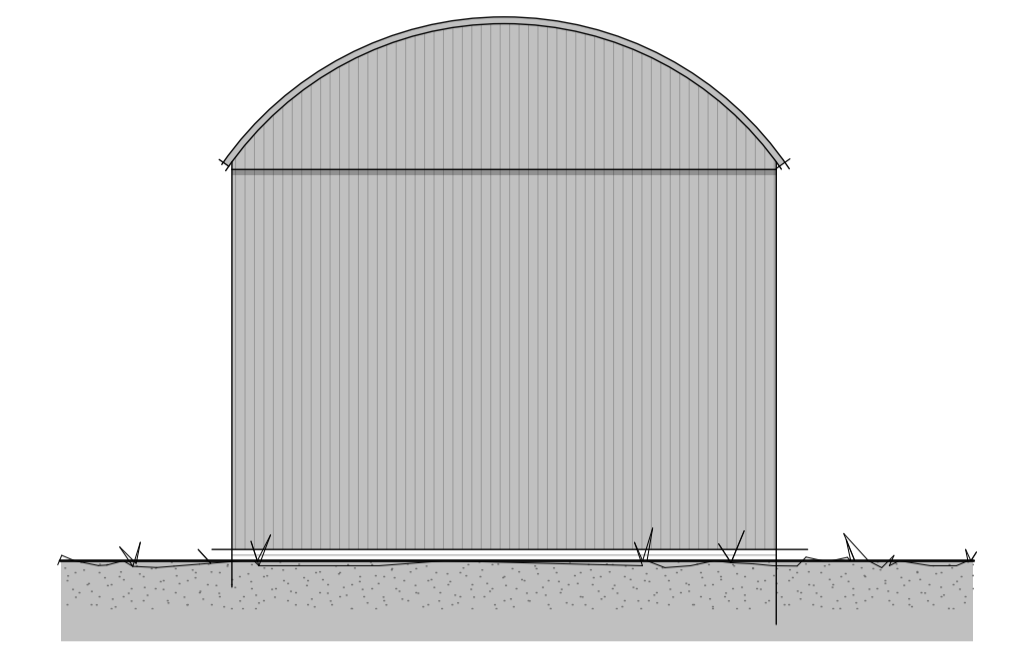


End Elevation

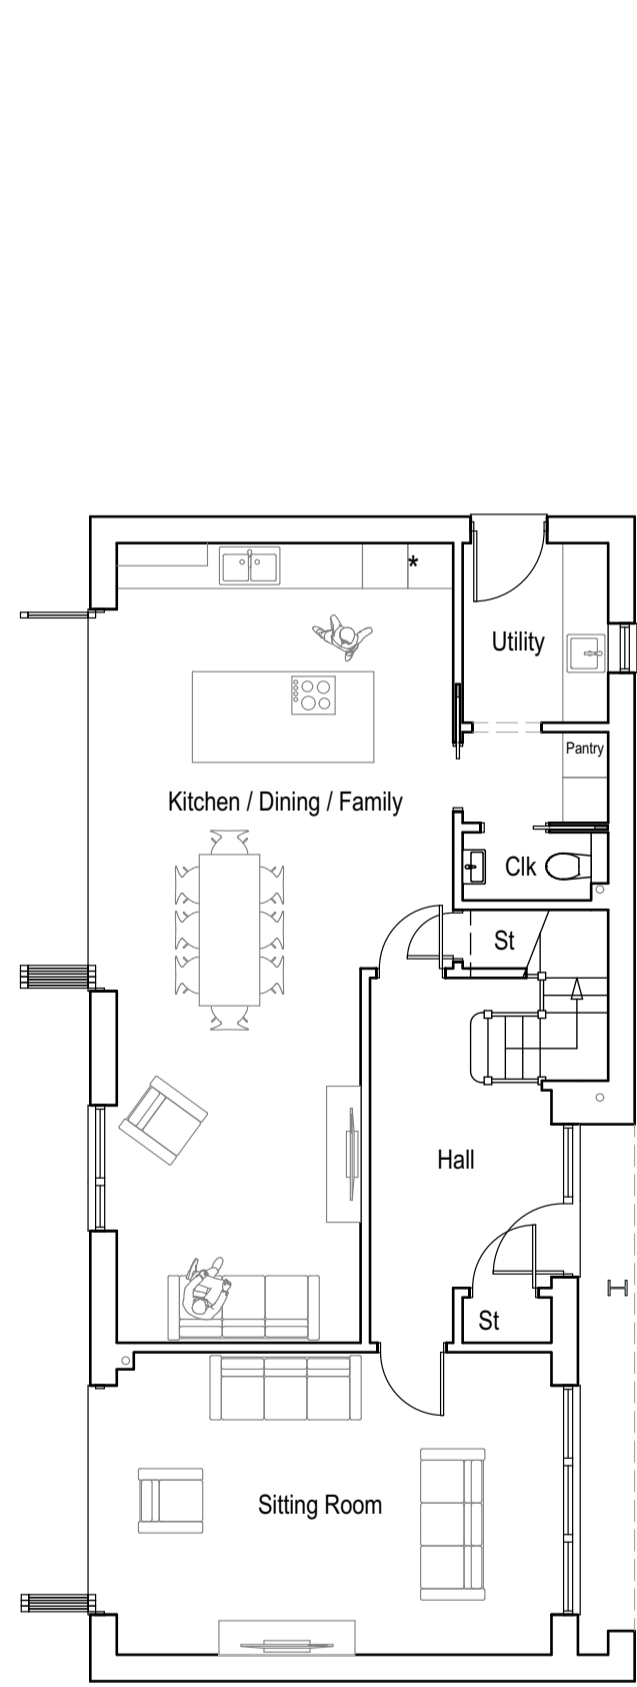

Ground Floor  
Plot 3

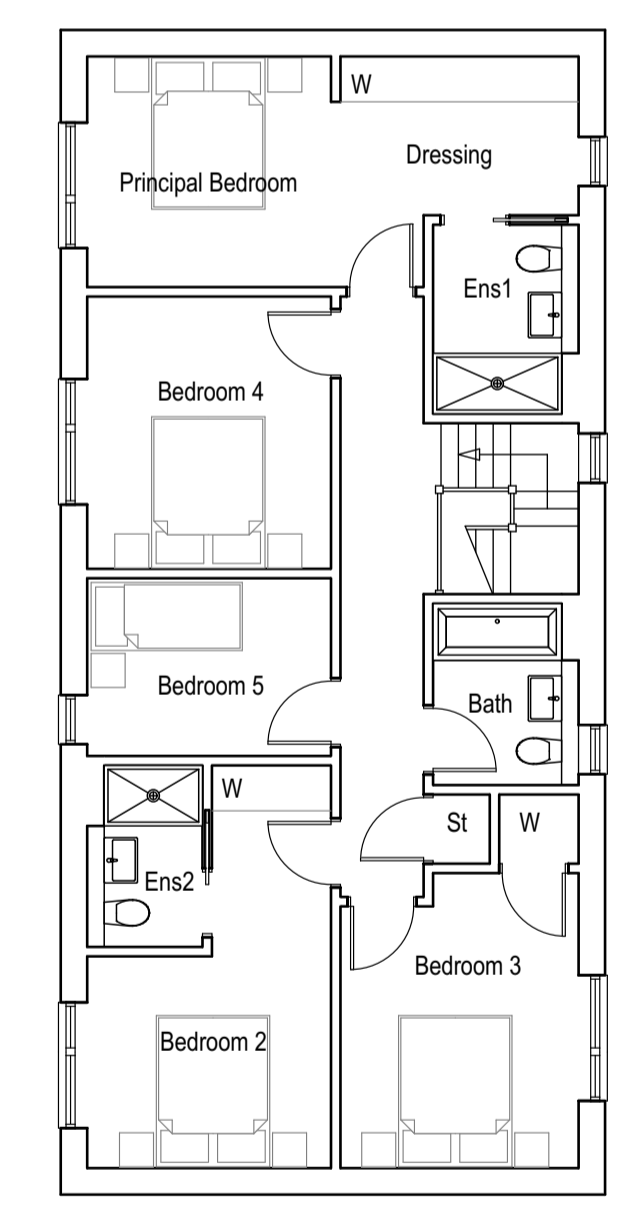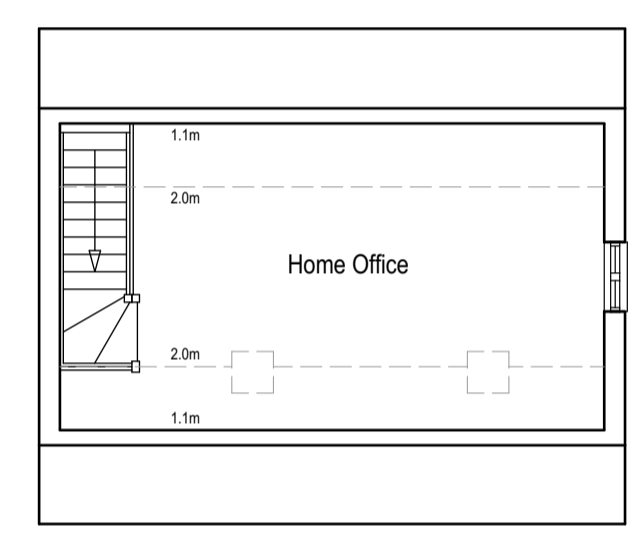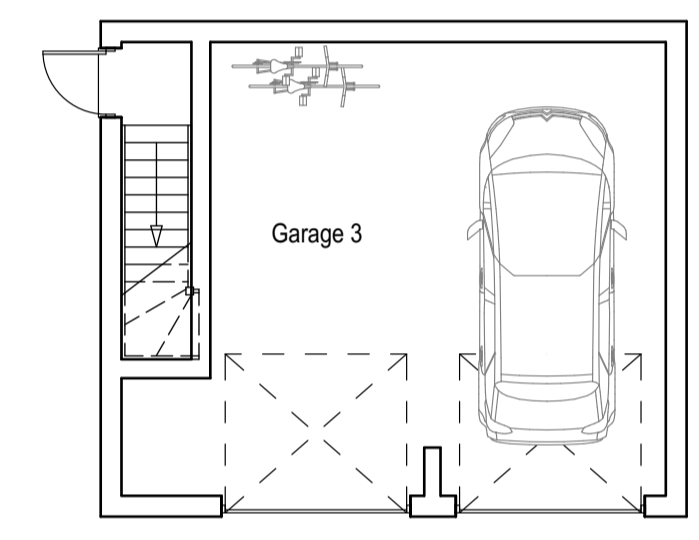


First Floor  
Plot 3

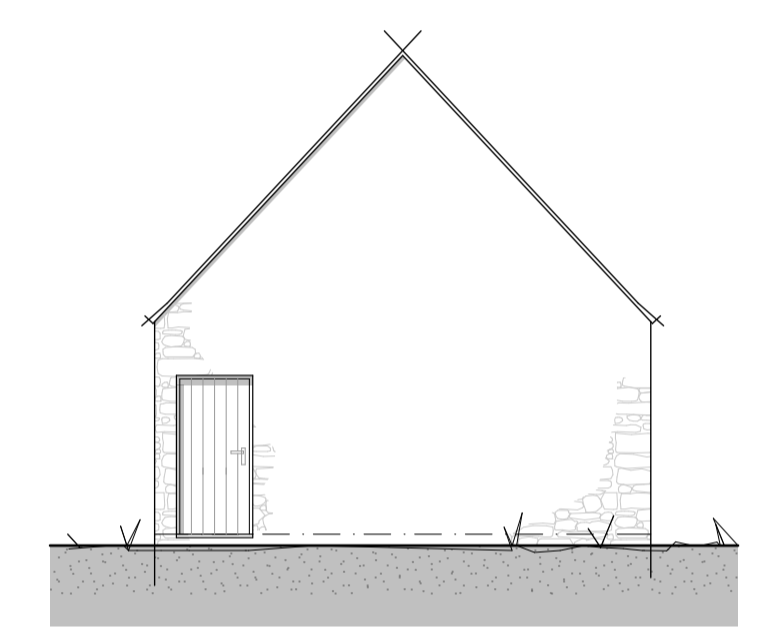


End Elevation




Front Elevation

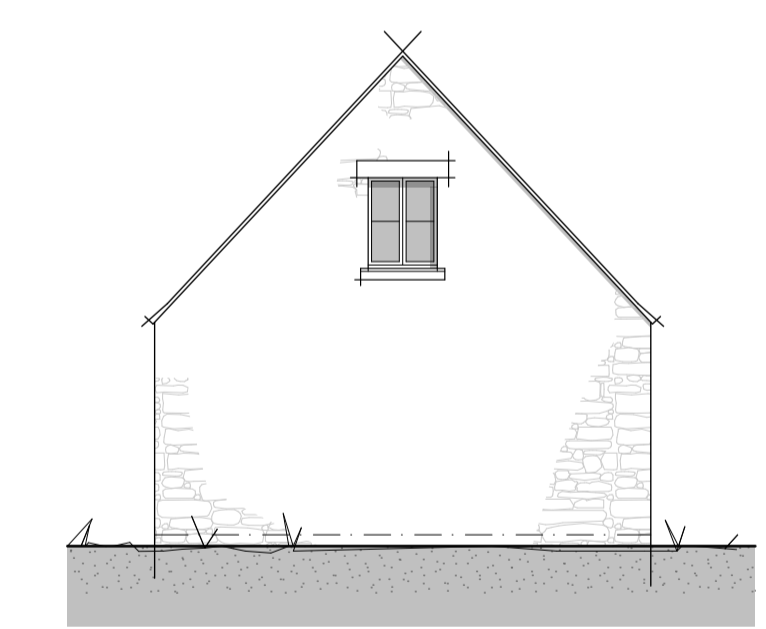

End Elevation

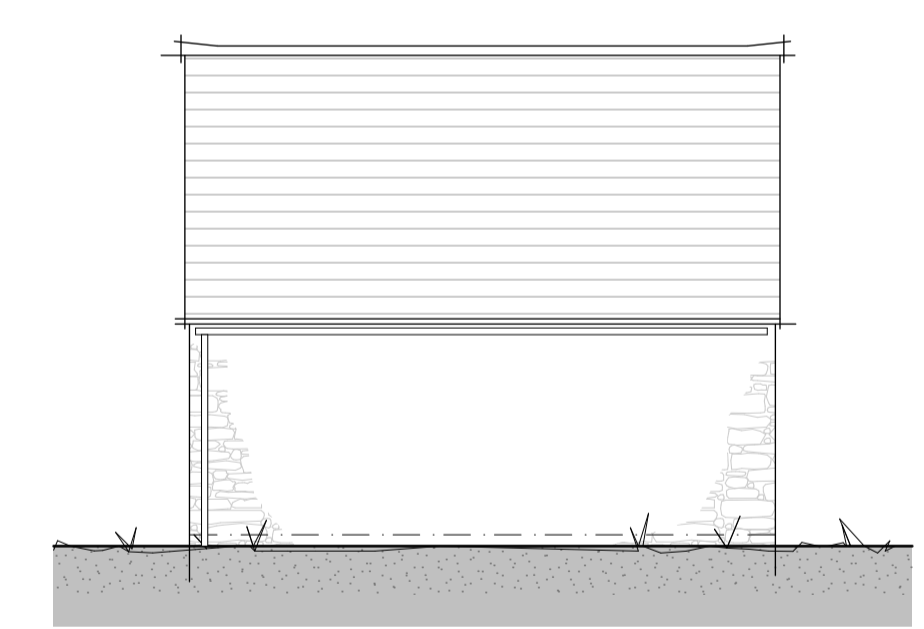

Rear Elevation

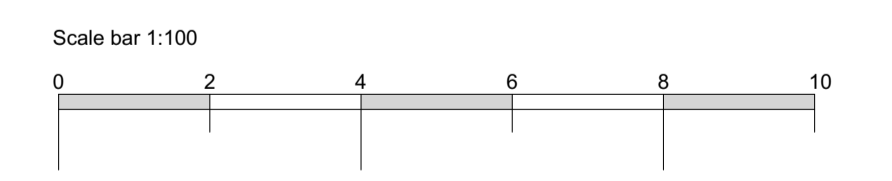

coombes : everitt architects limited  
105-107  
Bath Road  
Cheltenham  
Gloucestershire  
GL53 7LE  
t: 01242 807727 f: 0845 5575833  
e: info@ce-architects.co.uk  
www.ce-architects.co.uk

- Preliminary
- Feasibility
- Planning
- Building Regulations
- Tender
- Construction issue
- As Built

1. This drawing and content is copyright © of coombes : everitt architects limited and should not be copied without their prior written consent.  
2. Do not scale drawing. all dimensions to be checked on site prior to construction and any discrepancies reported to contract administrator.  
3. Do not use this drawing for setting out unless drawing specifically indicates setting out points.  
4. Engineering information is indicative only and should be taken from structural engineers design.



Drawing title: Proposed House Type to Plot 3  
Client: Stag Homes  
Drawn by: AH Checked: JE  
Project No: 21.20.003

Project: Land at Denfurlong Farm, Fields Road, Chedworth, GL54 4NQ  
Scale: 1:100 @ A1  
Date: June 2021  
Project / Drawing No: 21.20.003 PL012