


First Floor  
Plot 5



Ground Floor  
Plot 5

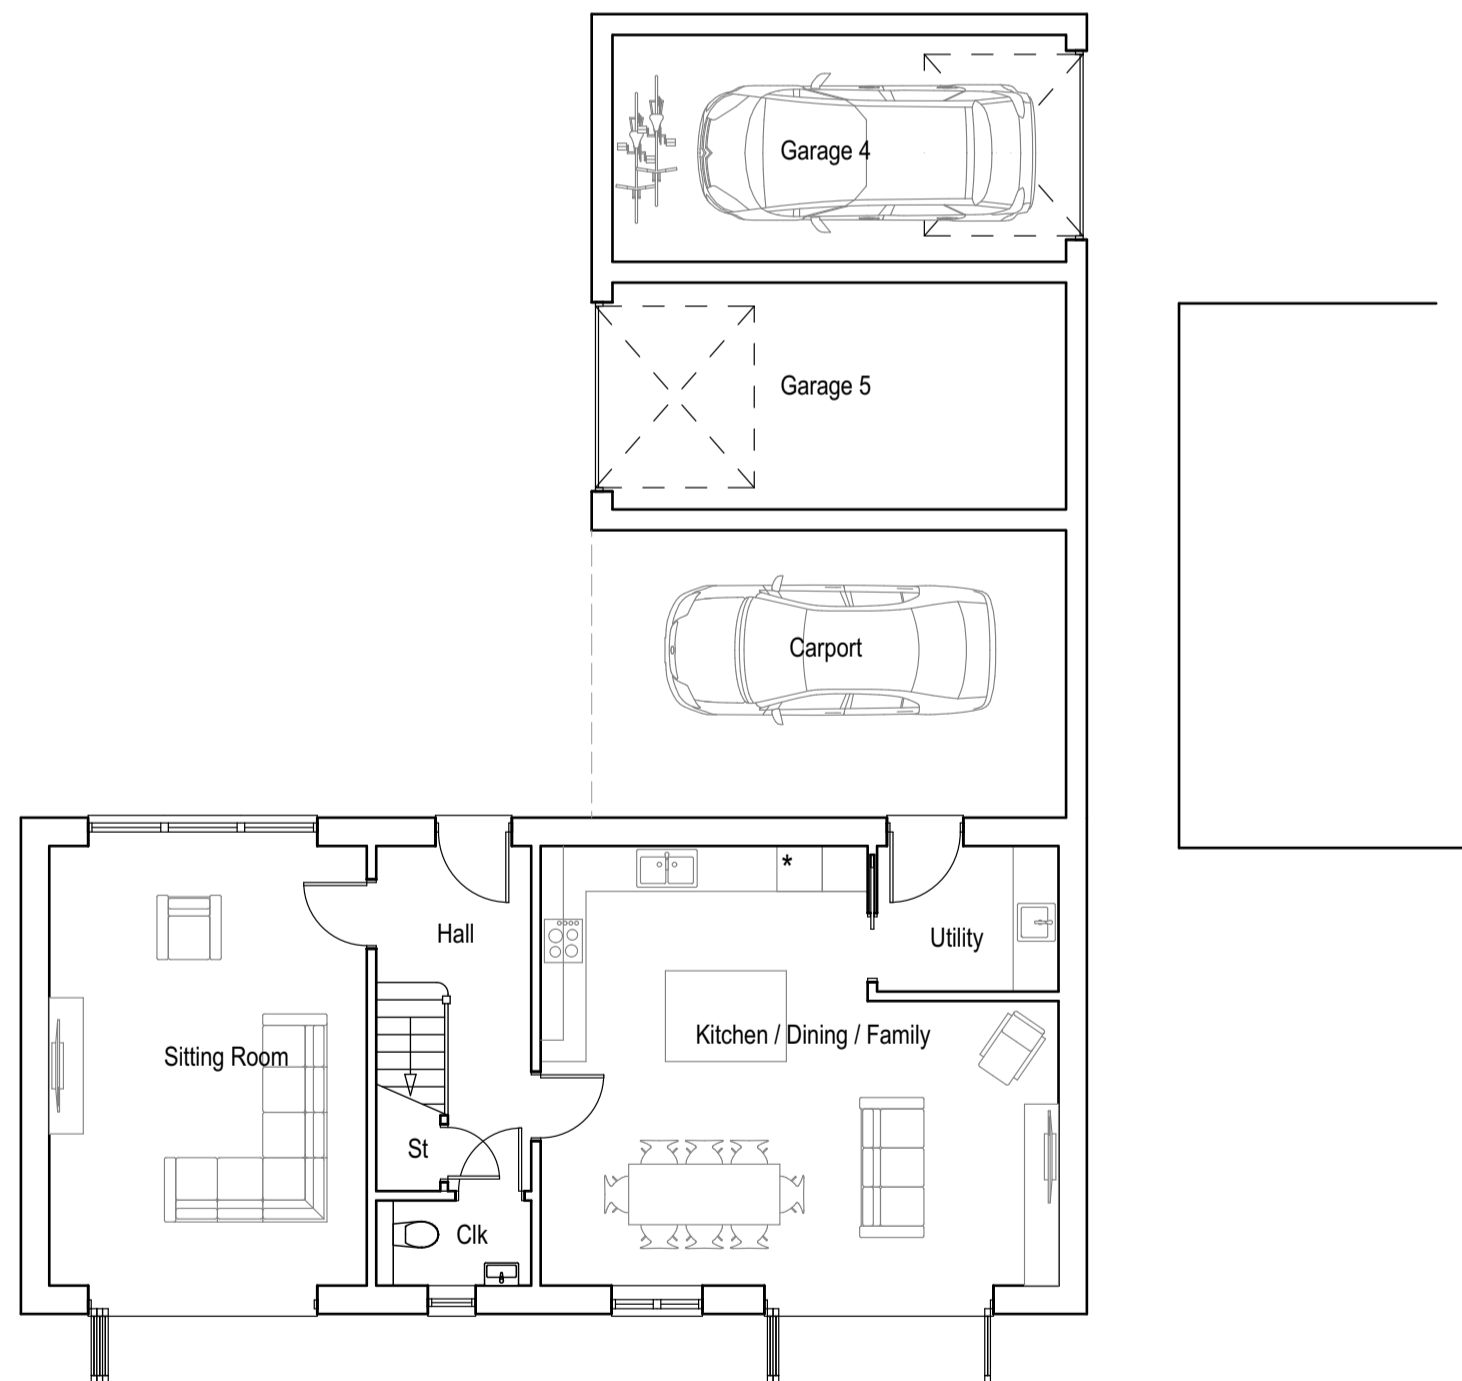

Front Elevation  
Plot 5

Recon Cotswold stone  
roof tiles laid in diminishing  
courses  
Cemented verges and eaves  
Black aluminium rainwater goods,  
gutters off rise and fall brackets  
Cotswold stone elevations

Painted composite door  
and canopy porch  
Glazed screen




End Elevation




Rear Elevation

Balanced casement, timber windows with  
recon stone heads and cills

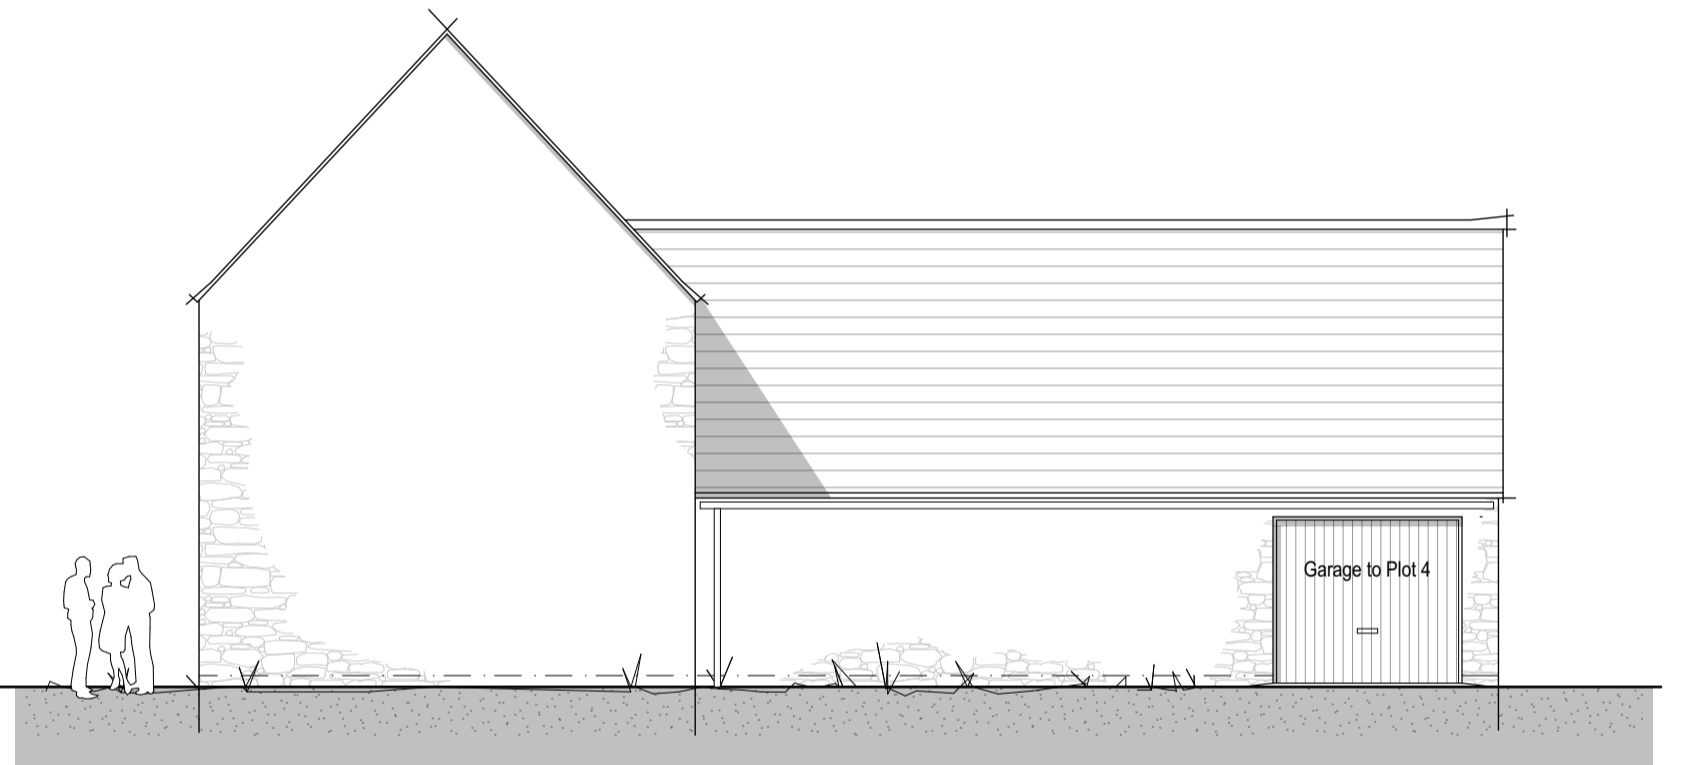

End Elevation

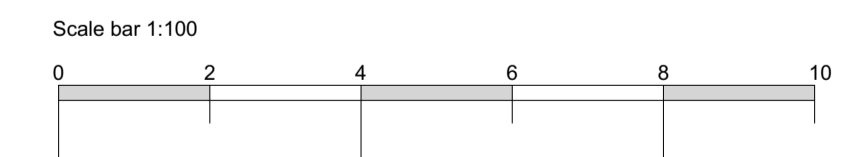

coombes : everitt architects limited  
105-107  
Bath Road  
Cheltenham  
Gloucestershire  
GL53 7LE  
t: 01242 807727 f: 0845 5575833  
e: info@ce-architects.co.uk  
www.ce-architects.co.uk

- Preliminary
- Feasibility
- Planning
- Building Regulations
- Tender
- Construction issue
- As Built

1. This drawing and content is copyright © of coombes : everitt architects limited and should not be copied without their prior written consent.
2. Do not scale drawing. all dimensions to be checked on site prior to construction and any discrepancies reported to contract administrator.
3. Do not use this drawing for setting out unless drawing specifically indicates setting out points.
4. Engineering information is indicative only and should be taken from structural engineers design.



Drawing title: Proposed House Type to Plot 5  
Client: Stag Homes  
Drawn by: AH Checked: JE  
Project No: 21.20.003

Project: Land at Denfurlong Farm,  
Fields Road, Chedworth  
GL54 4NQ  
Scale: 1:100 @ A1  
Date: June 2021  
Project / Drawing No: 21.20.003 PL014