



Front Elevation
Plot 4




End Elevation

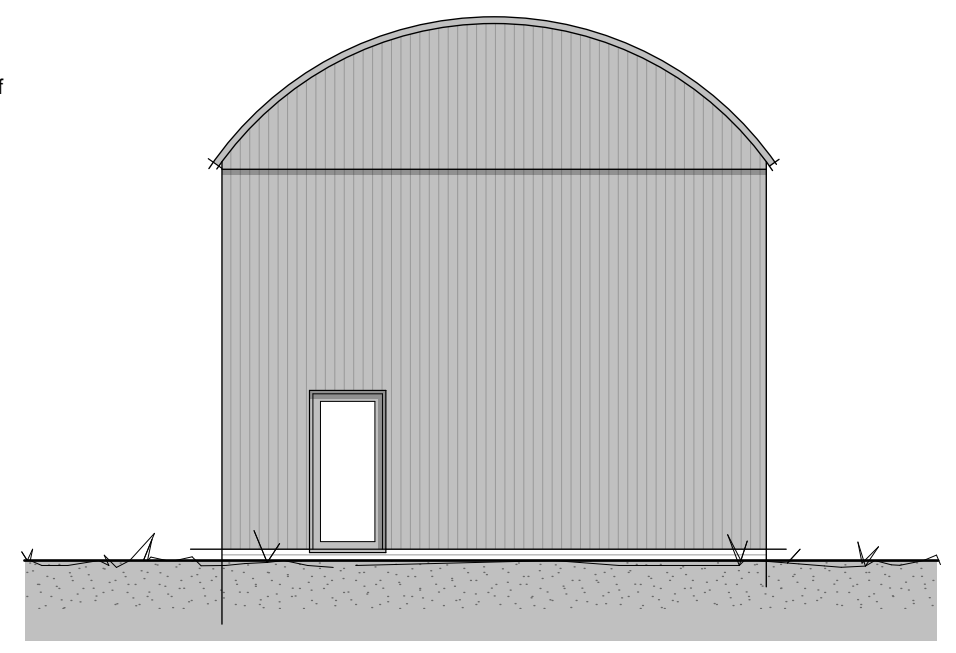


Rear Elevation

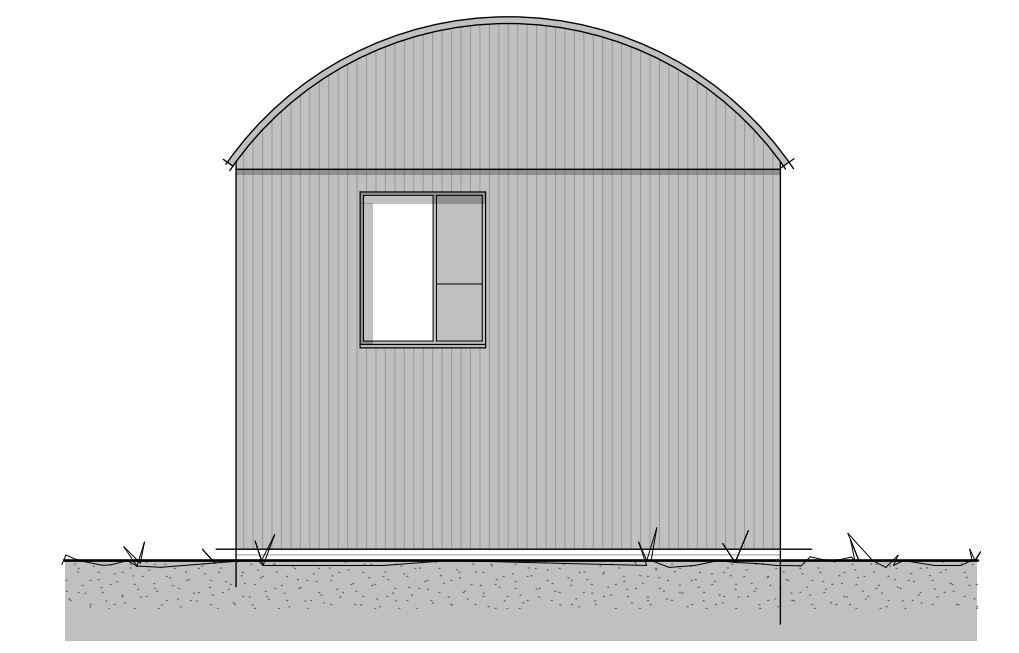


End Elevation

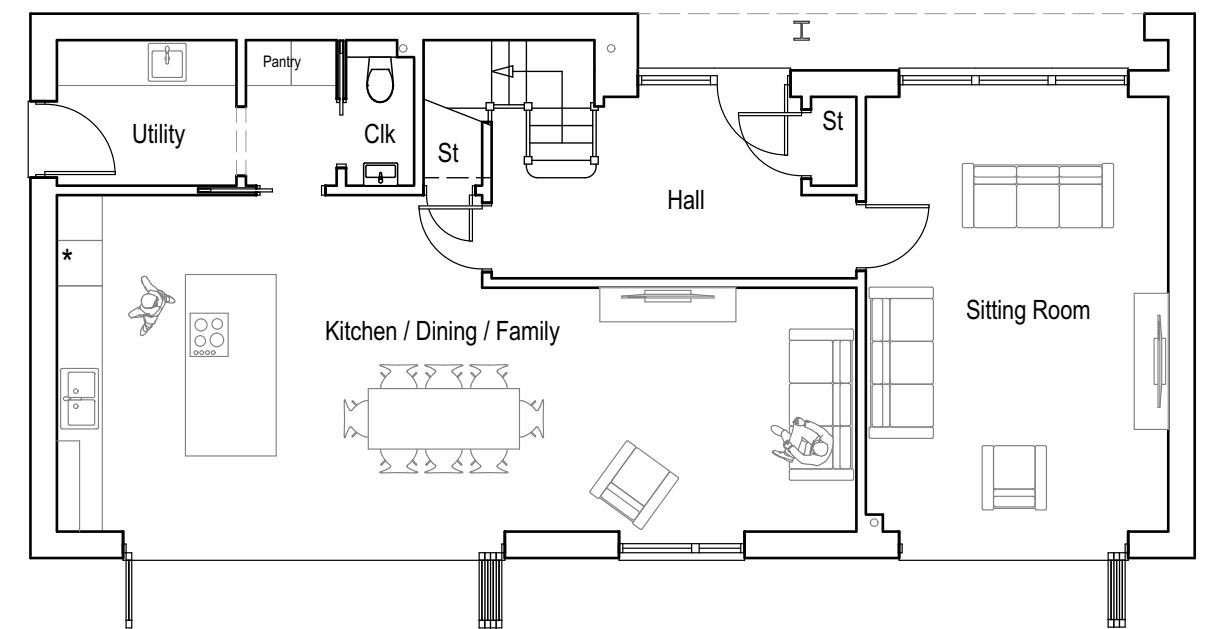

Ground Floor
Plot 4

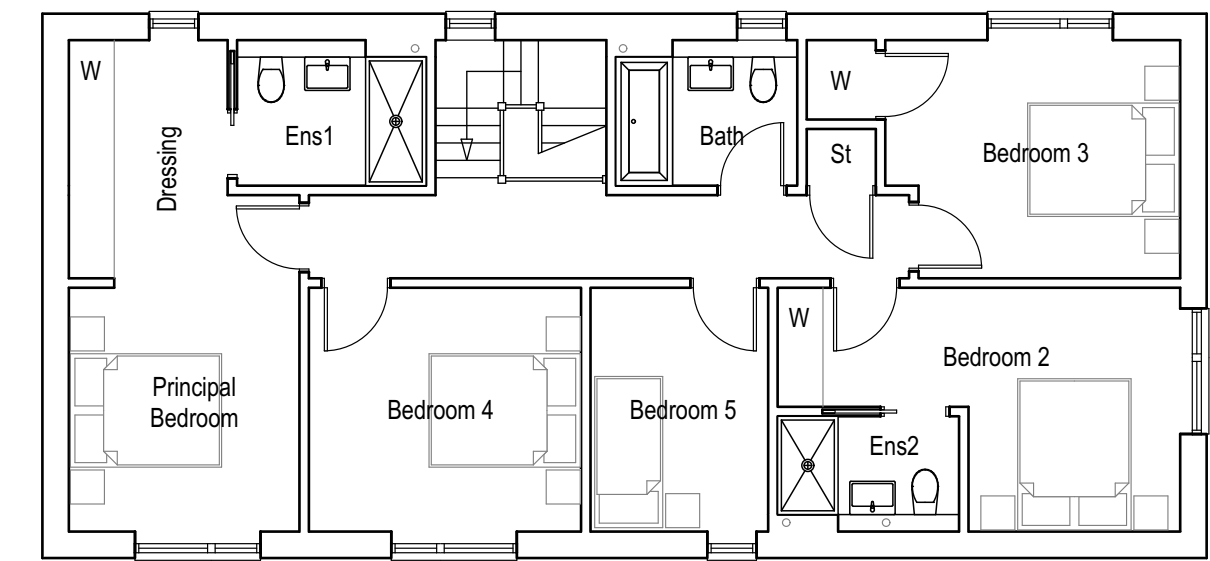


First Floor
Plot 4

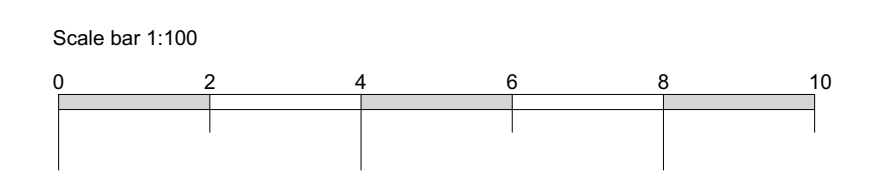

coombes : everitt architects limited
105-107
Bath Road
Cheltenham
Gloucestershire
GL53 7LE
t: 01242 807727 f: 0845 5575833
e: info@ce-architects.co.uk
www.ce-architects.co.uk

- Preliminary
- Feasibility
- Planning
- Building Regulations
- Tender
- Construction issue
- As Built

1. This drawing and content is copyright © of coombes : everitt architects limited and should not be copied without their prior written consent.
2. Do not scale drawing. all dimensions to be checked on site prior to construction and any discrepancies reported to contract administrator.
3. Do not use this drawing for setting out unless drawing specifically indicates setting out points.
4. Engineering information is indicative only and should be taken from structural engineers design.

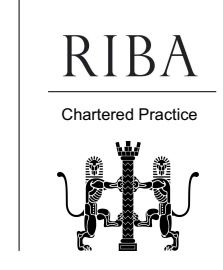

Drawing title: Proposed House Type to Plot 4
Client: Stag Homes
Drawn by: AH Checked: JE
Project No: 21.20.003

Project: Land at Denfurlong Farm, Fields Road, Chedworth, GL54 4NQ
Scale: 1:100 @ A1
Date: June 2021
Project / Drawing No: 21.20.003 PL013