




Plot 7

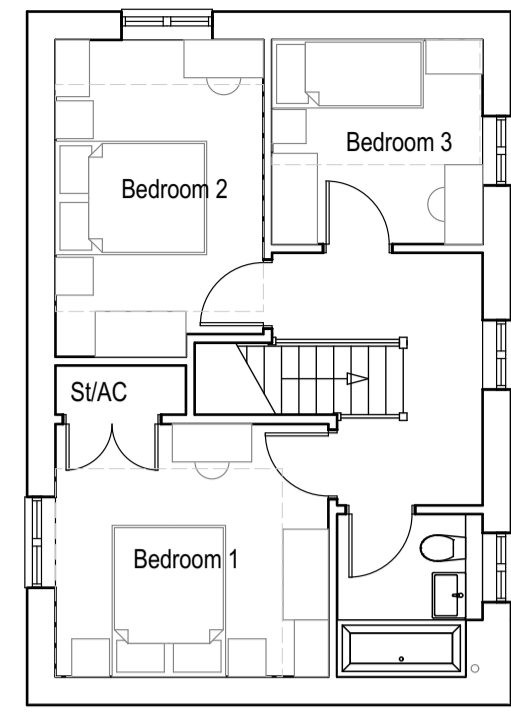

Plot 7

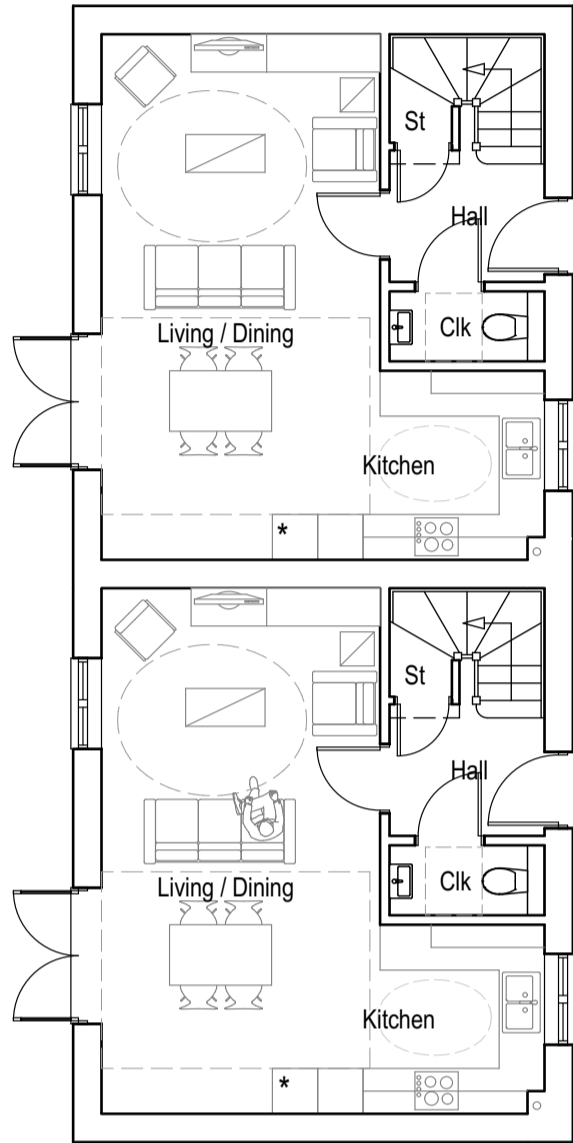


Plot 8

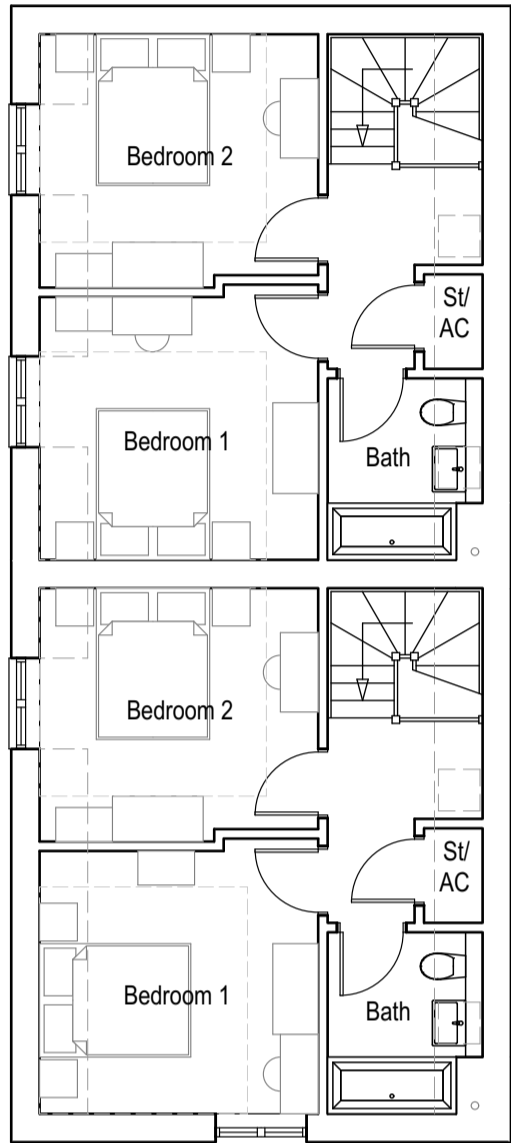

Plot 8

Ground Floor


First Floor

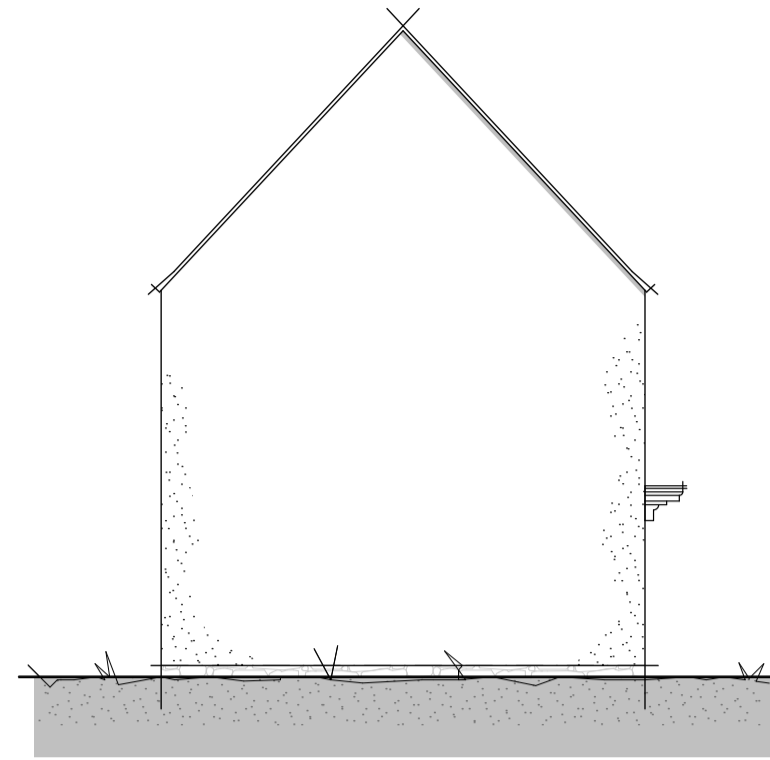


End Elevation  
Plot 7




Front Elevation  
Plot 7

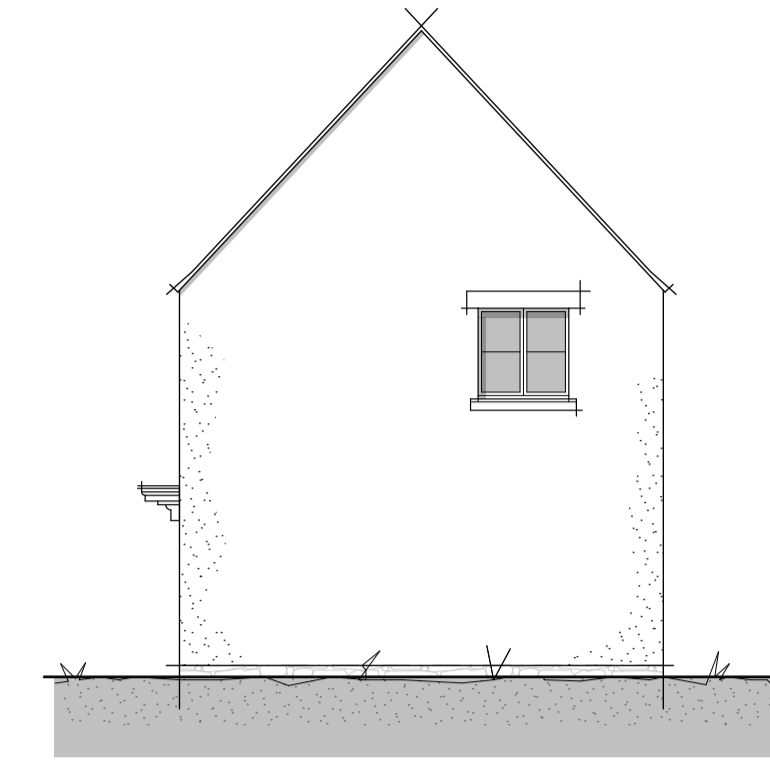

End Elevation  
Plot 7

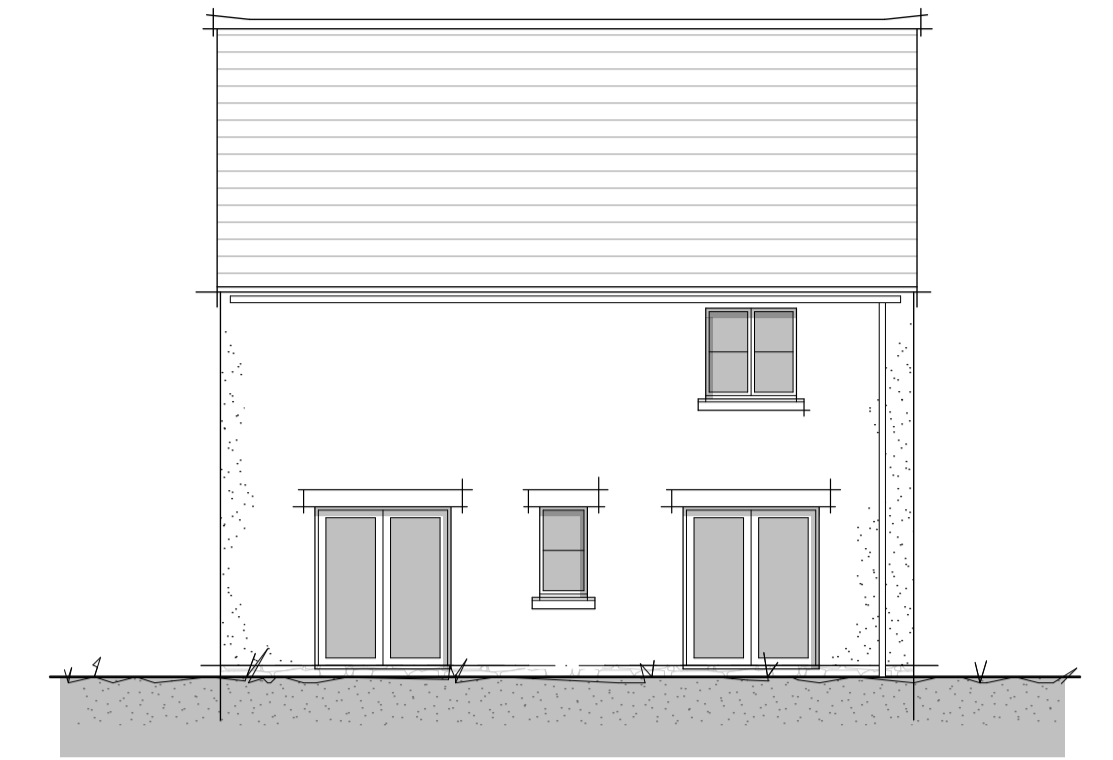

Rear Elevation  
Plot 7

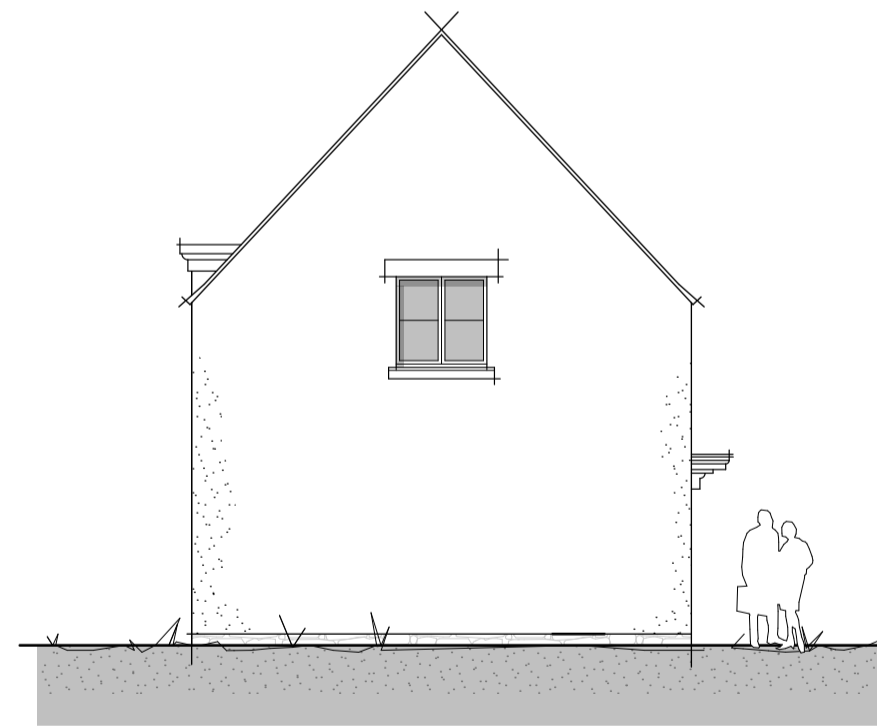


End Elevation  
Plot 9



Front Elevation  
Plot 9

Painted composite door and canopy porch  
Balanced casement, timber windows with recon stone heads and cills

Slate roof with cemented verges and eaves  
Conservation roof lights  
Black aluminium rainwater goods, gutters off rise and fall brackets  
Painted render elevations

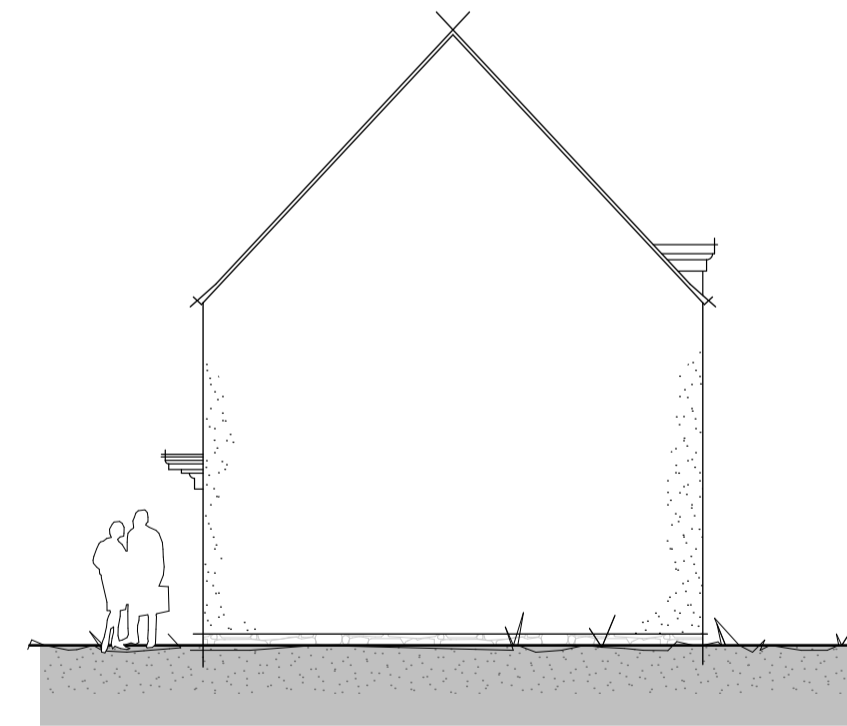


End Elevation  
Plot 8



Rear Elevation  
Plot 8

Plot 9

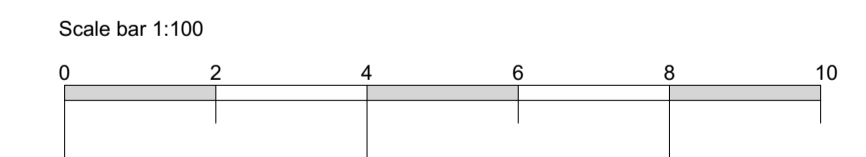

coombes : everitt architects limited  
105-107  
Bath Road  
Cheltenham  
Gloucestershire  
GL53 7LE  
t: 01242 807727 f: 0845 5575833  
e: info@ce-architects.co.uk  
www.ce-architects.co.uk

- Preliminary
- Feasibility
- Planning
- Building Regulations
- Tender
- Construction issue
- As Built

1. This drawing and content is copyright © of coombes : everitt architects limited and should not be copied without their prior written consent.
2. Do not scale drawing. all dimensions to be checked on site prior to construction and any discrepancies reported to contract administrator.
3. Do not use this drawing for setting out unless drawing specifically indicates setting out points.
4. Engineering information is indicative only and should be taken from structural engineers design.



Drawing title: Proposed House Types to Plots 7, 8 and 9

Client: Stag Homes

Drawn by: AH Checked: JE

Project No: 21.20.003

Project: Land at Denfurlong Farm, Fields Road, Chedworth, GL54 4NQ

Scale: 1:100 @ A1

Date: June 2021

Project / Drawing No: 21.20.003 PL016