



End Elevation
Plot 1

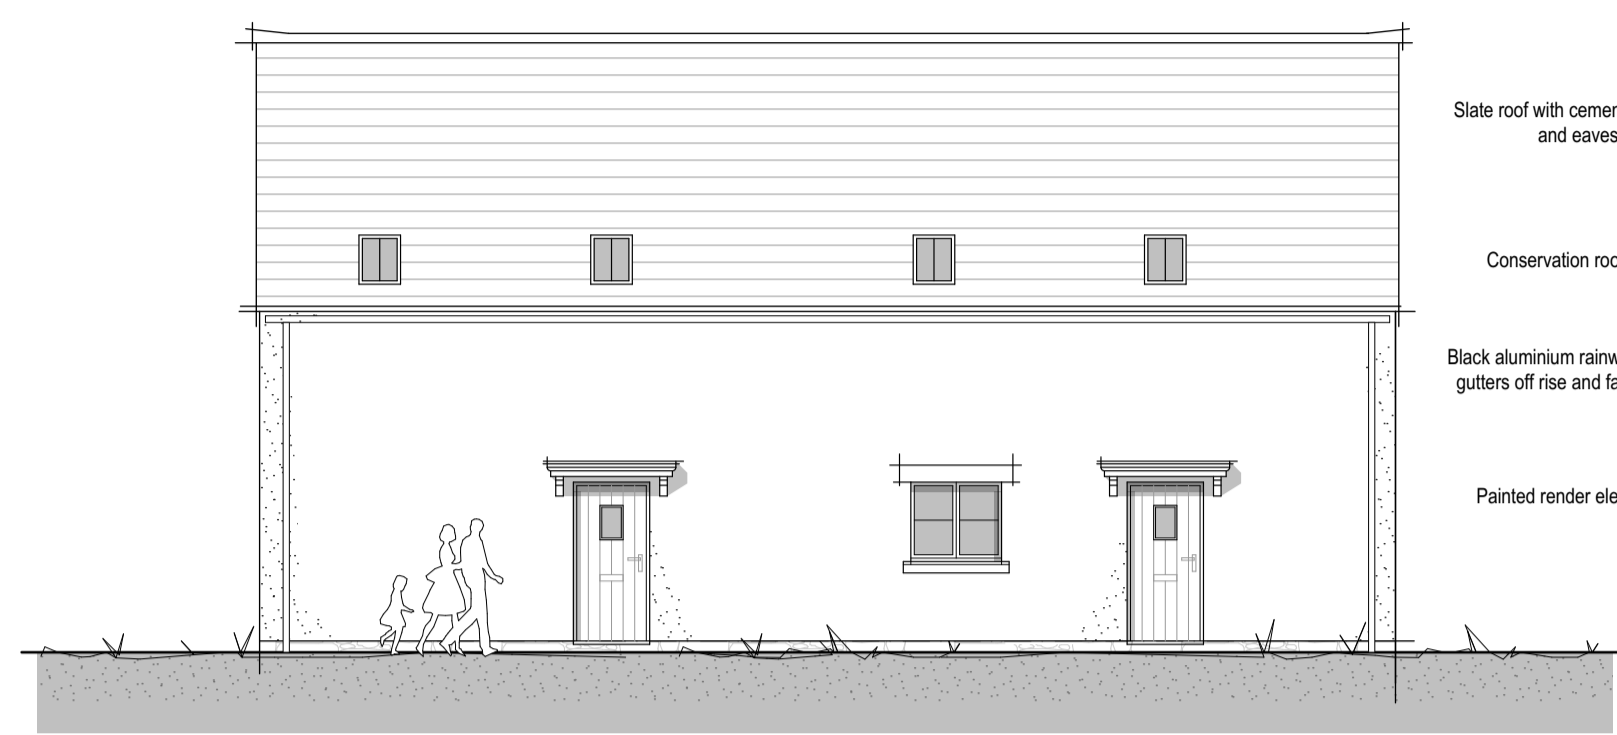

Front Elevation
Plot 1 Plot 2

Slate roof with cemented verges and eaves
Conservation roof lights
Black aluminium rainwater goods, gutters off rise and fall brackets
Painted render elevations


Painted composite door and canopy porch
Balanced casement, timber windows with recon stone heads and cills

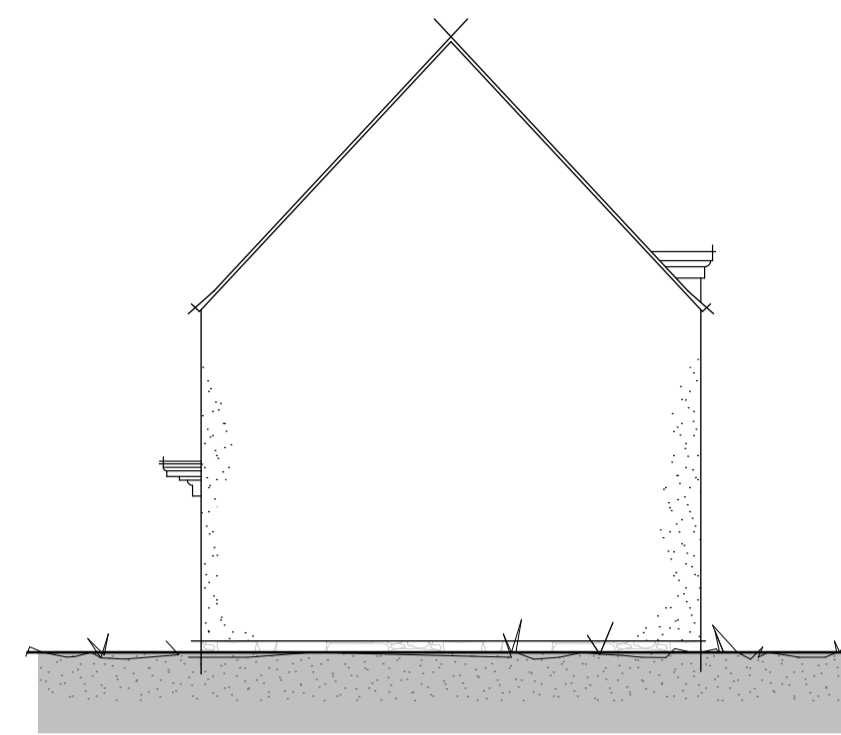

End Elevation
Plot 2



Rear Elevation
Plot 2 Plot 1

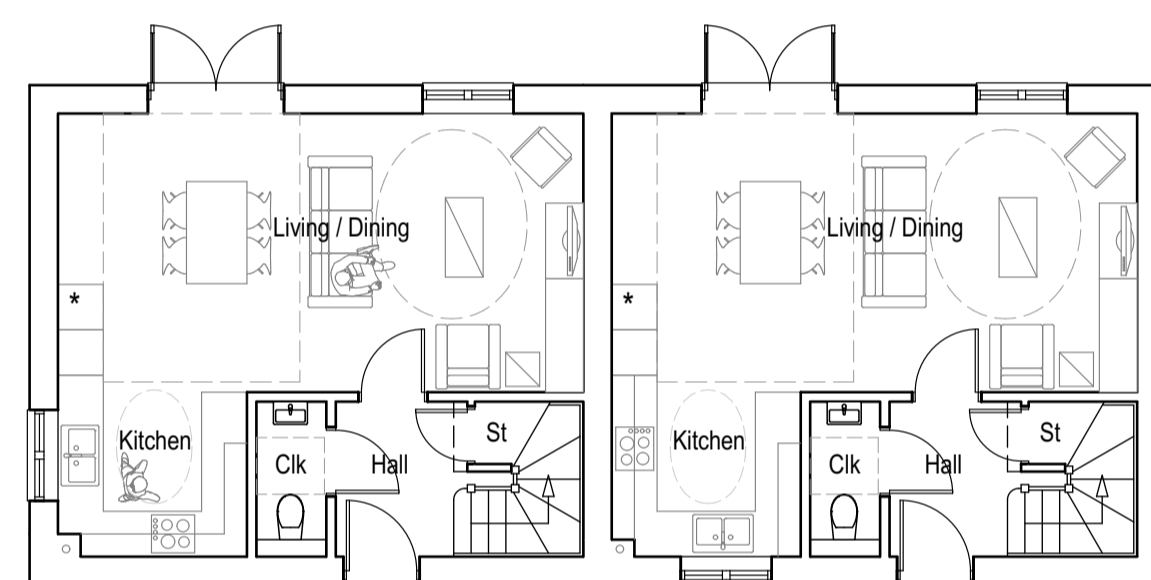


Plot 1
Ground Floor

Plot 2



Plot 1
First Floor

Plot 2

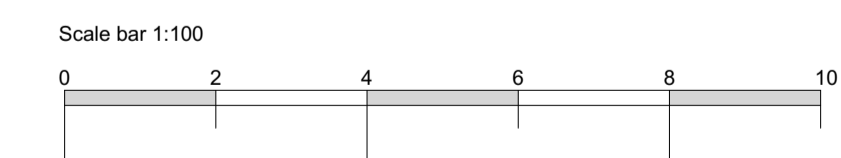

coombes : everitt architects limited
105-107
Bath Road
Cheltenham
Gloucestershire
GL53 7LE
t: 01242 807727 f: 0845 5575833
e: info@ce-architects.co.uk
www.ce-architects.co.uk

- Preliminary
- Feasibility
- Planning
- Building Regulations
- Tender
- Construction issue
- As Built

1. This drawing and content is copyright © of coombes : everitt architects limited and should not be copied without their prior written consent.
2. Do not scale drawing. all dimensions to be checked on site prior to construction and any discrepancies reported to contract administrator.
3. Do not use this drawing for setting out unless drawing specifically indicates setting out points.
4. Engineering information is indicative only and should be taken from structural engineers design.



Drawing title: Proposed House Types to Plots 1 and 2
Client: Stag Homes
Drawn by: AH Checked: JE
Project No: 21.20.003

Project: Land at Denfurlong Farm, Fields Road, Chedworth, GL54 4NQ
Scale: 1:100 @ A1
Date: June 2021
Project / Drawing No: 21.20.003 PL011