





front elevation



rear

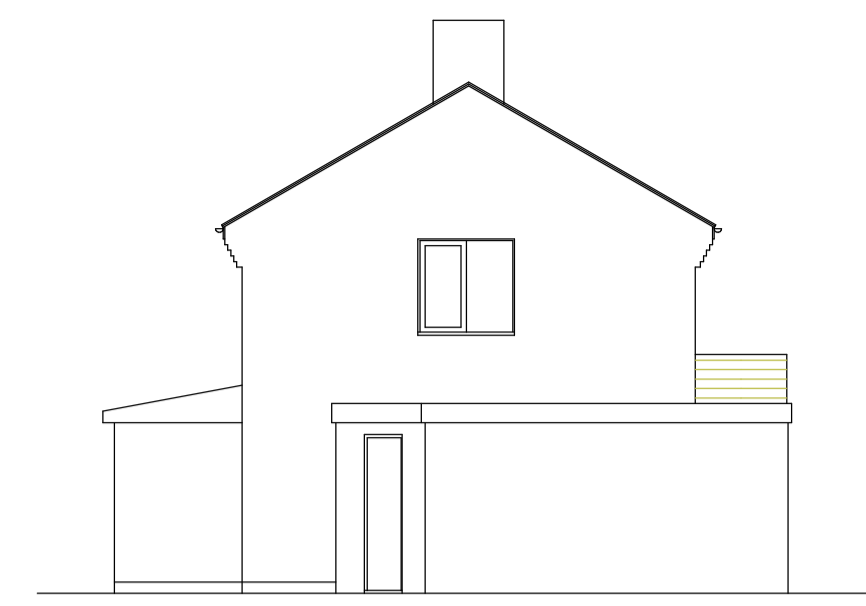

side

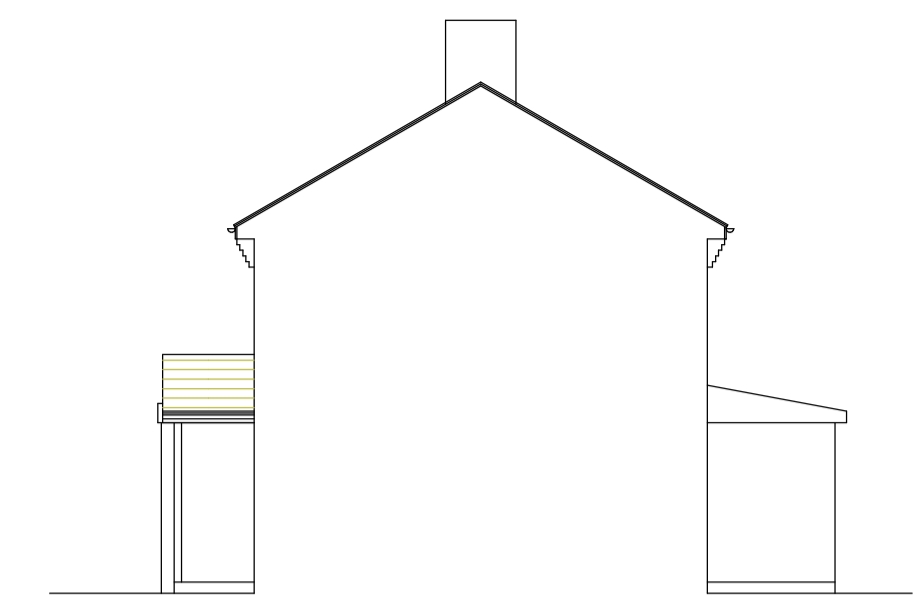

rear




front elevation


- 1. Face brick to match existing
- 2. upvc casement windows to match existing
- 3. Interlocking tiles colour to match existing




rear

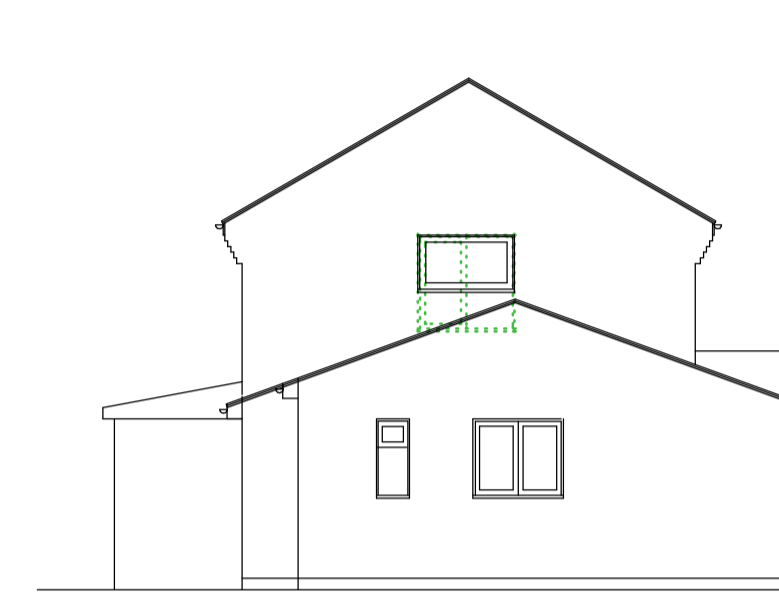


side

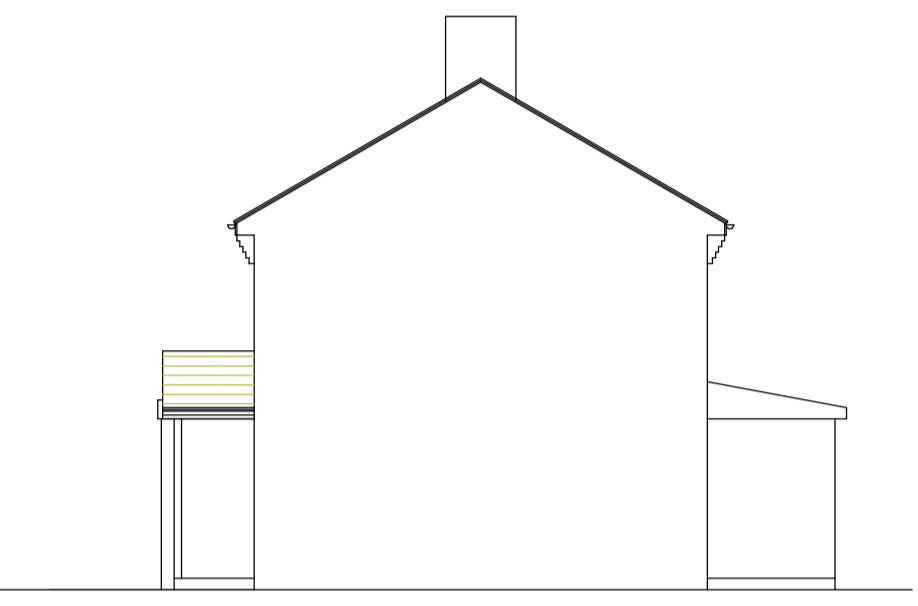


rear

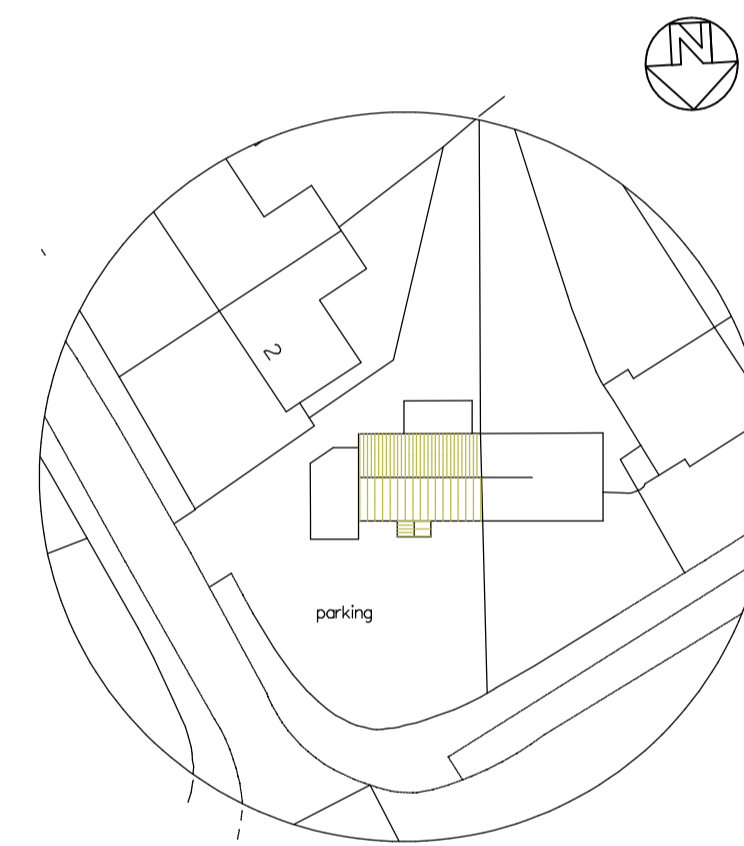


existing site plan 1:500

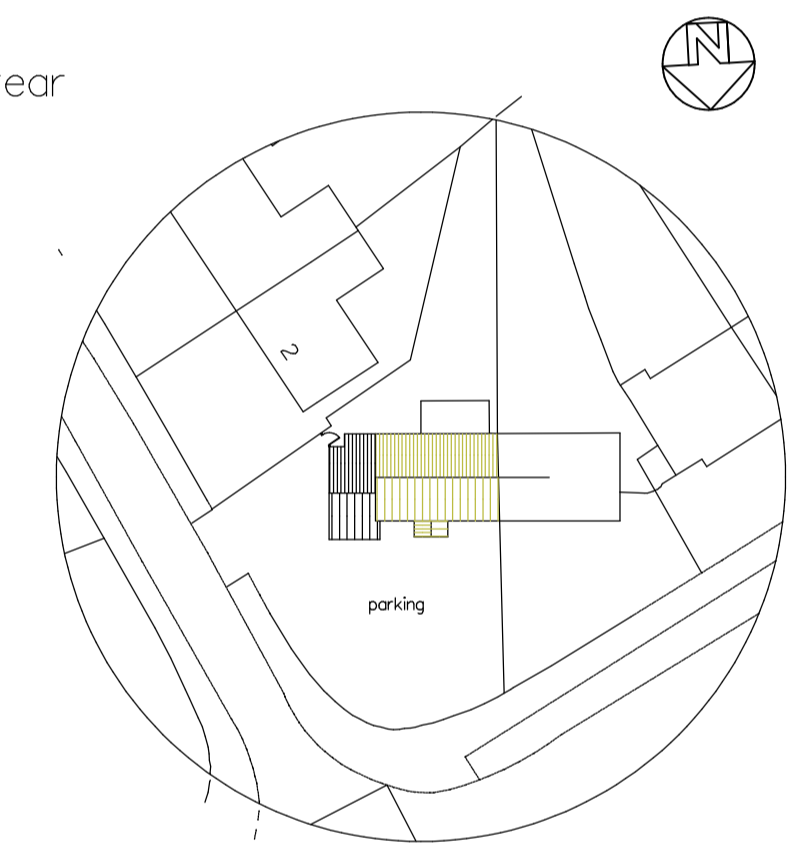

proposed site plan 1:500

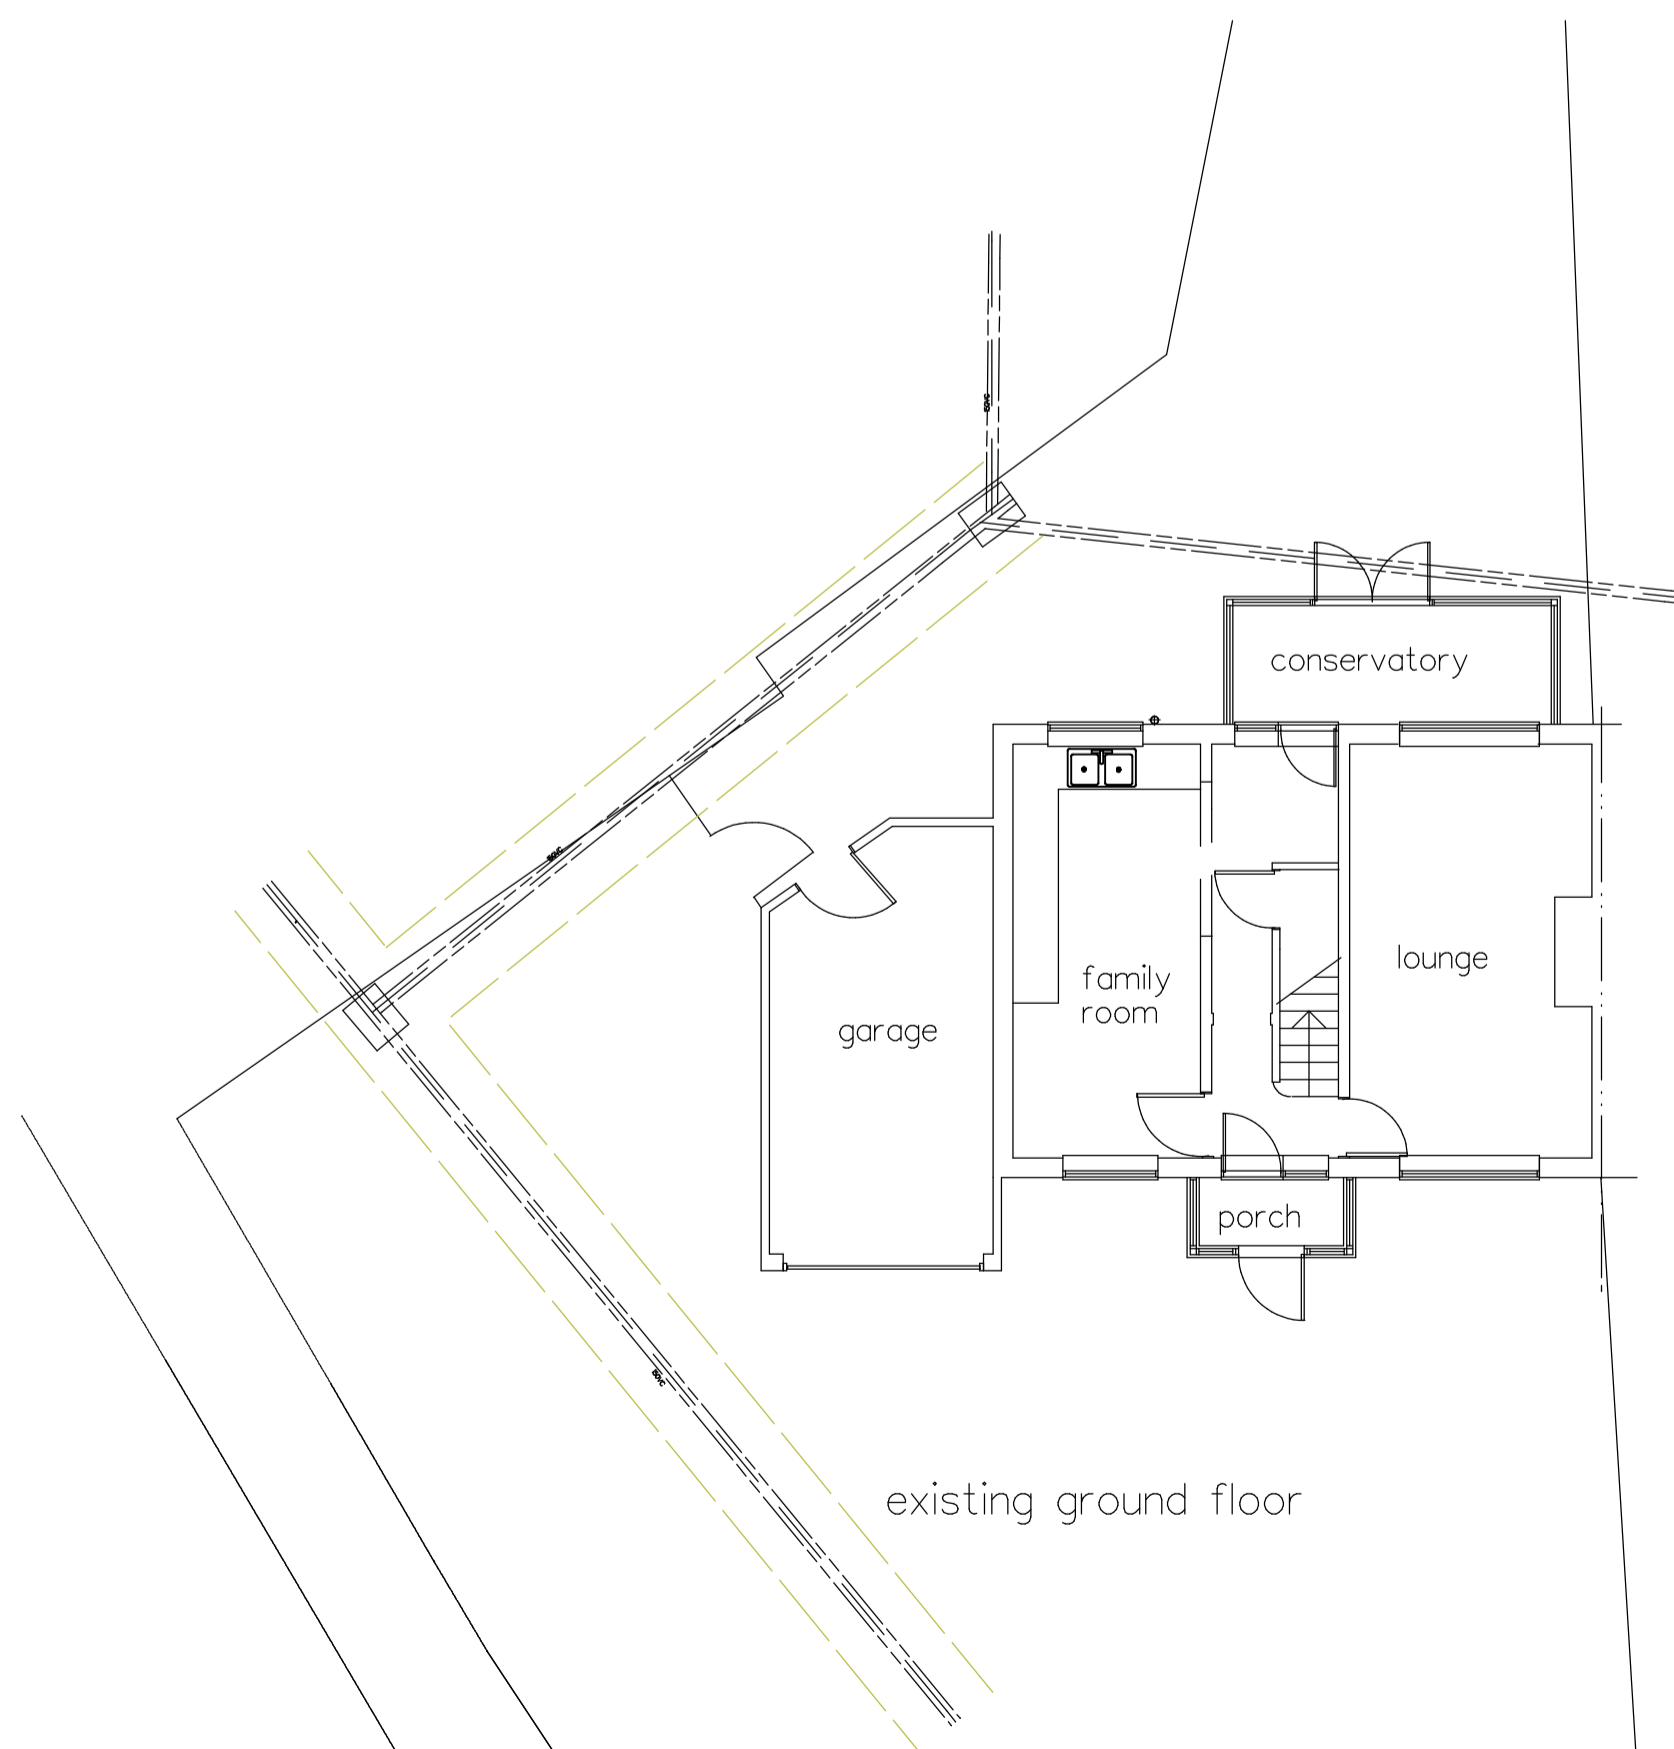

existing ground floor

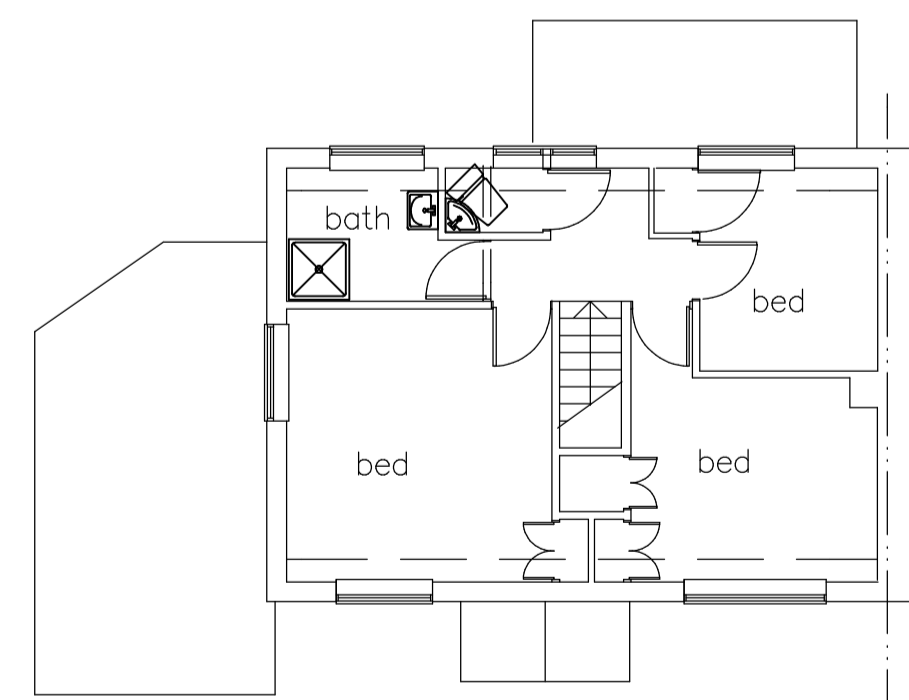

first floor



proposed ground floor

The drawings produced are general arrangement drawings for the purposes of obtaining Planning and/or Building Regulation approval.

NO RESPONSIBILITY TO BE TAKEN PRIOR TO COMMENCEMENT OF WORKS OR CHANGING OF MATERIALS

PLANNING DRAWING	REVISION	A1 drawing
	Address	13 Dean Road Sittingbourne ME102DG
	Title	proposed single storey side extension
	Client	Mr Rajadurai
	Date : 4/21 Scale : 1:100	drg. no. 21/3119/10
NIGEL SANDS & ASSOCIATES		
Wises Oast Business Centre Wises Oast Sittingbourne Kent ME9 8LR tel: 07595328459		

