


0mm 10mm 20mm 30mm 40mm

SCALE: 1:1

ORIGINAL SHEET SIZE:

THE EXTENSION DESIGNER LTD ACCEPTS NO RESPONSIBILITY FOR OTHERS SCALING DIRECTLY FROM THIS DRAWING. DO NOT SCALE FOR CONSTRUCTION PURPOSES.

A3

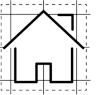


THE
**EXTENSION
DESIGNER**

REGISTERED COMPANY:
13304333

© CROWN COPYRIGHT AND
DATABASE REGULATIONS
2021

DRAWING DISCLAIMER: THIS DRAWING IS PRODUCED FOR USE IN THIS PROJECT ONLY AND MAY NOT BE USED FOR ANY OTHER PURPOSE. THE EXTENSION DESIGNER LTD ACCEPTS NO LIABILITY FOR THE USE OF THIS DRAWING OTHER THAN THE PURPOSE FOR WHICH IT WAS INTENDED IN THE CONNECTION WITH THIS PROJECT AS RECORDED IN THE 'PURPOSE FOR ISSUE' AND 'STATUS COD WITHIN THE TITLE BLOCK BELOW'.

THIS DRAWING MAY NOT BE RE-PURPOSED IN ANY FORM WITHOUT PRIOR WRITTEN AGREEMENT OF THE EXTENSION DESIGNER LTD.

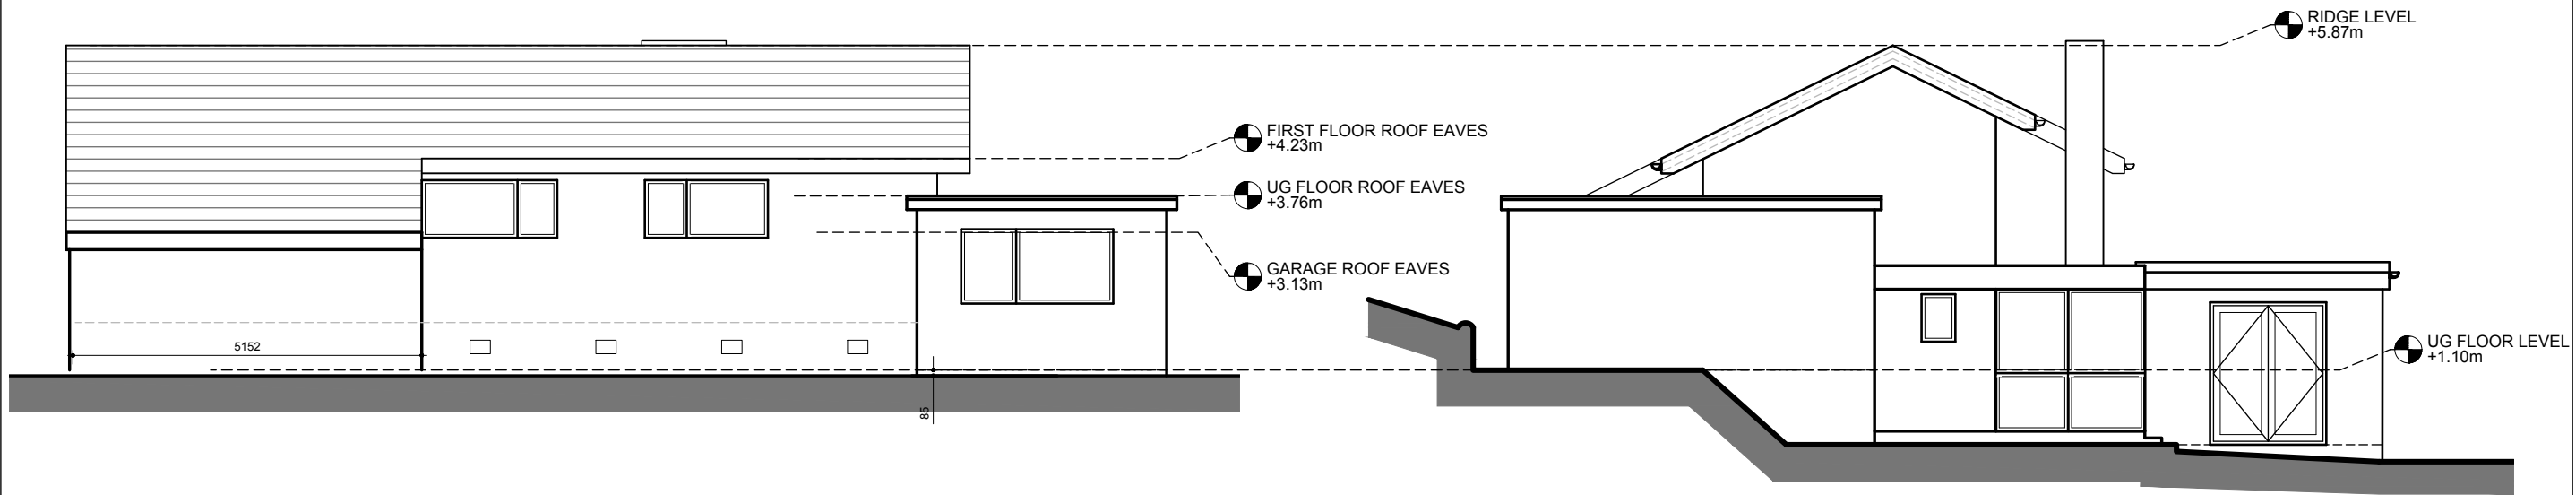

01


EXISTING WEST ELEVATION

SCALE: 1/100

02

EXISTING SOUTH ELEVATION

SCALE: 1/100

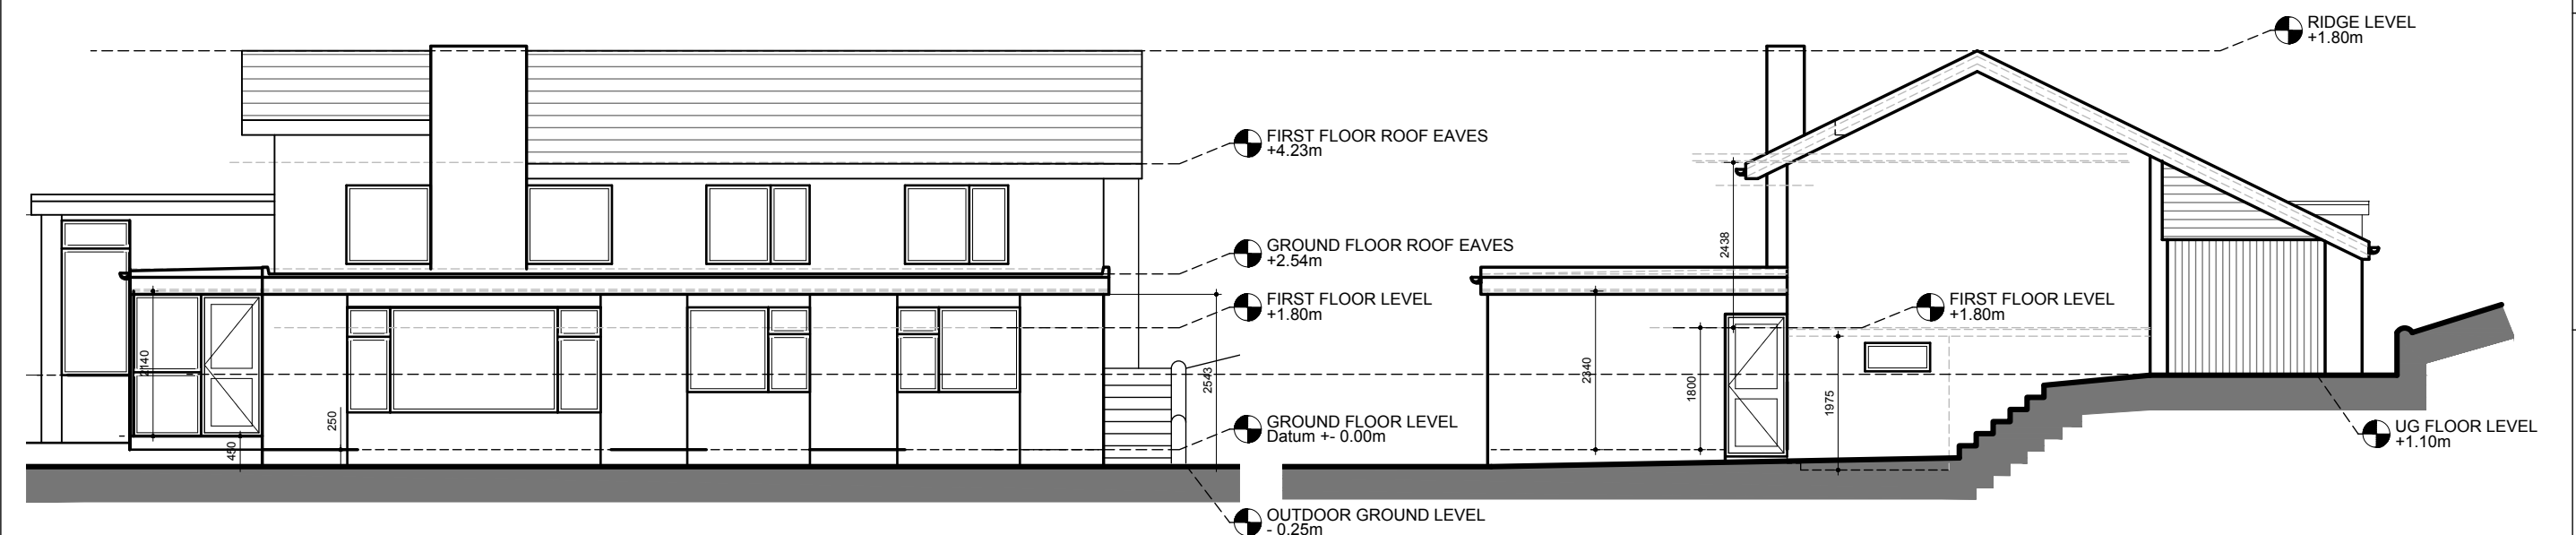

03

EXISTING EAST ELEVATION

SCALE: 1/100

04

EXISTING NORTH ELEVATION

SCALE: 1/100

DRAWING NAME:
EXISTING ELEVATIONS

REV:
P1

SCALE:
1:100

SITE ADDRESS:
21 LAREGAN HILL, TR18

DRAWING NO:
005

PURPOSE OF ISSUE:
PLANNING APPLICATION

STATUS CODE:
PP