





REAR ELEVATION
1:100

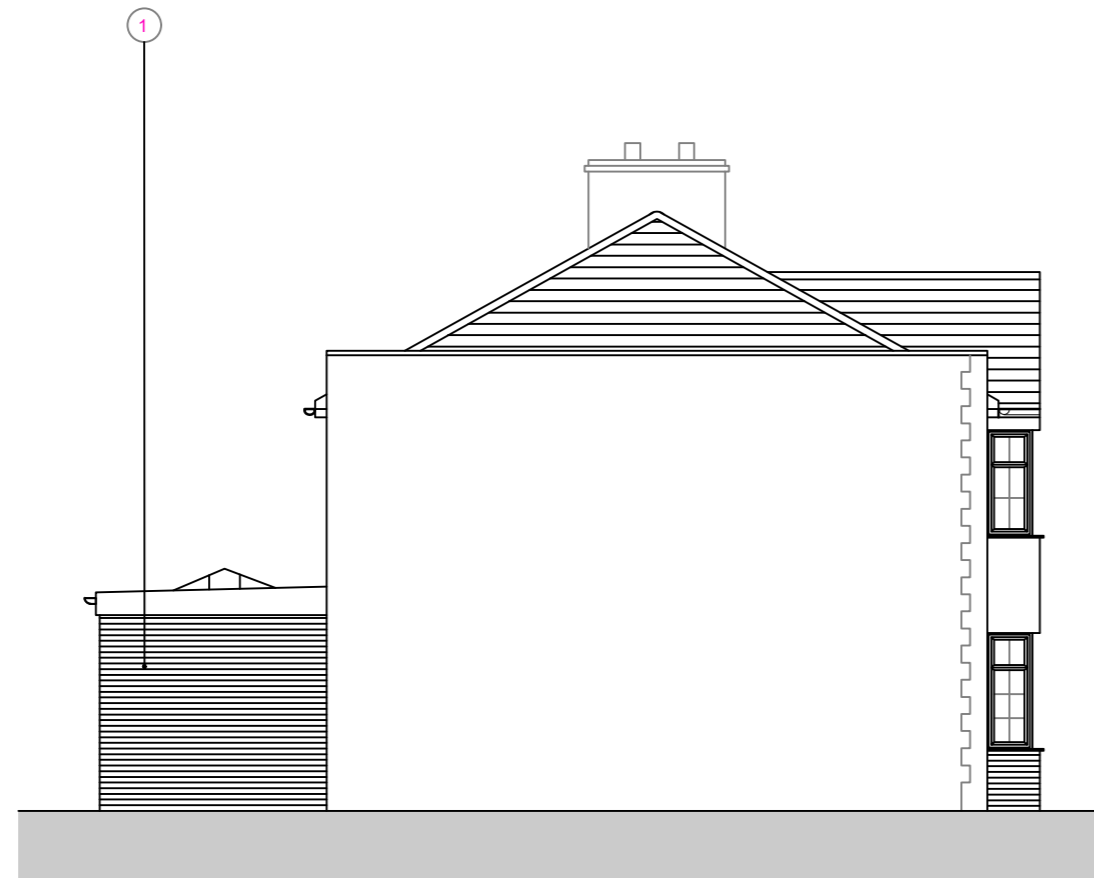

SIDE ELEVATION
1:100





PART SIDE ELEVATION
1:100

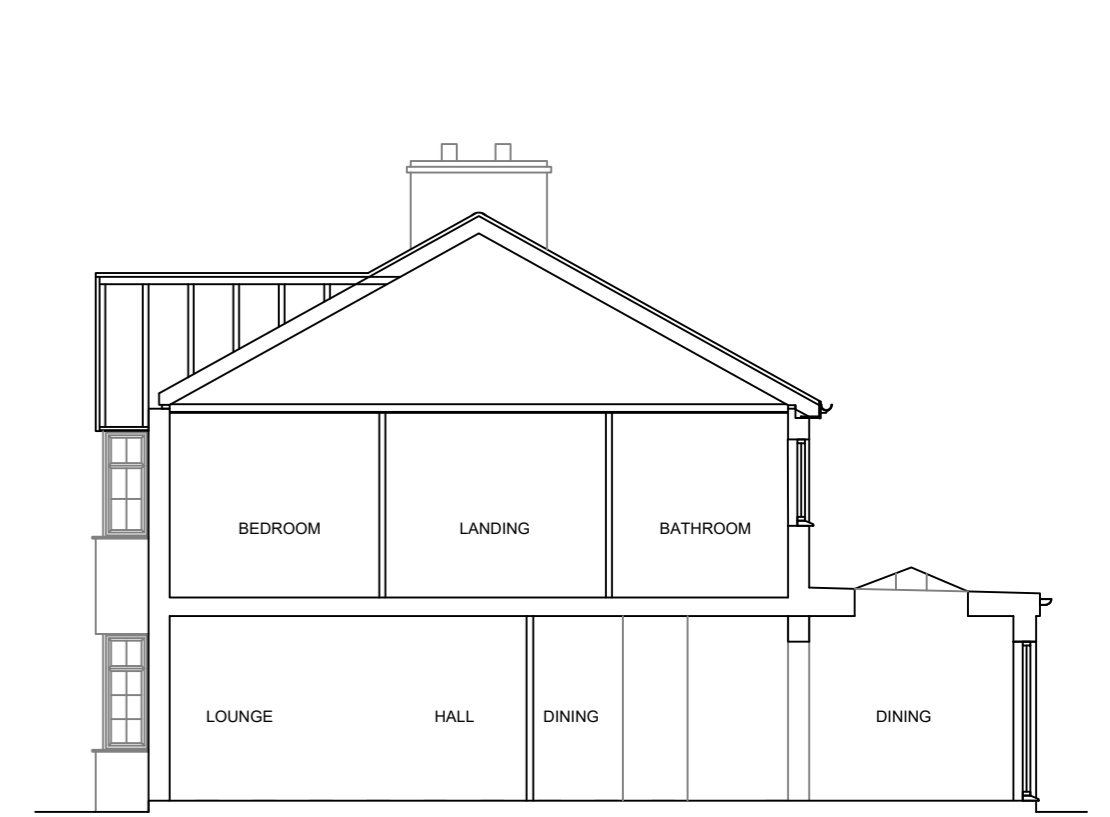


TYPICAL SECTION/ELEVATION
1:100

MATERIAL SCHEDULE

- 1 FACING BRICKWORK TO MATCH THE EXISTING
- 2 WHITE uPVC DOORS
- 3 CREAM PAINTED RENDER TO MATCH EXISTING
- 4 ROOF LATTERN

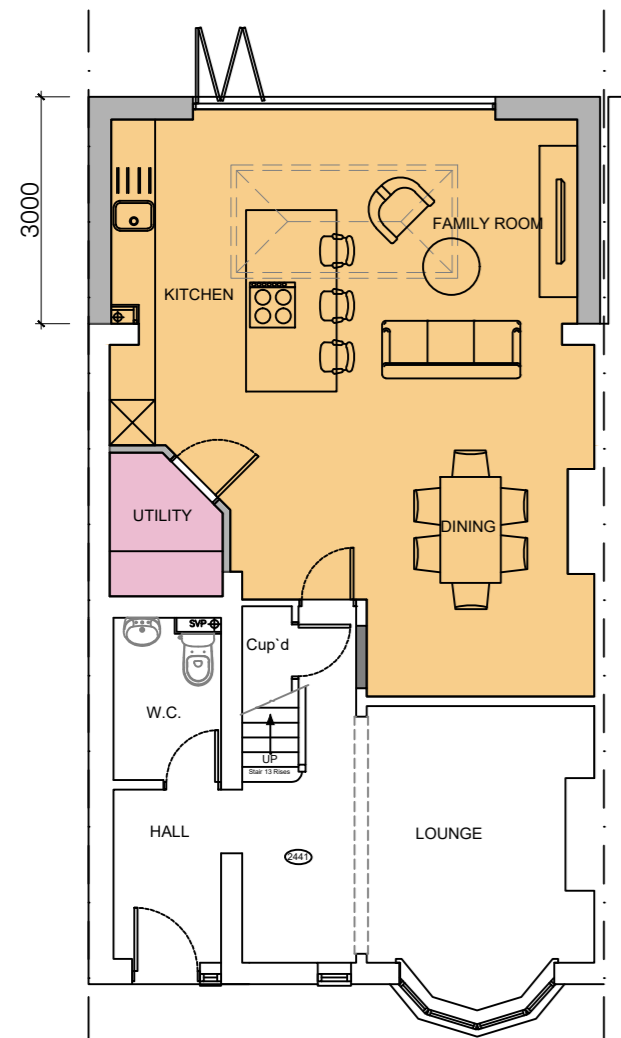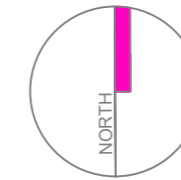



GROUND FLOOR PLAN

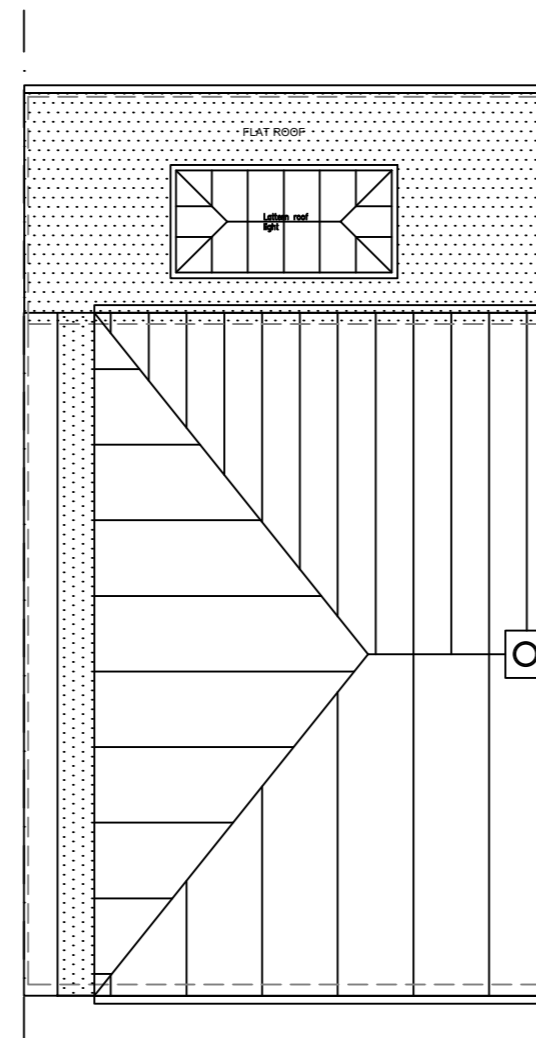

ROOF PLAN
1:100



PROPOSED BLOCK PLAN
1:500

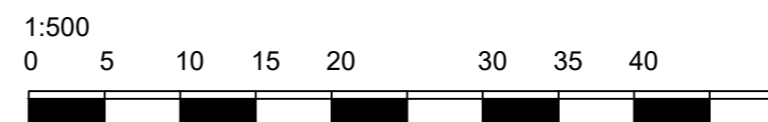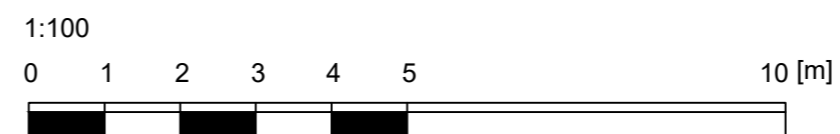

JOB TITLE 125 Wellington Ave Sidcup Kent DA15 9HB		DRAWING TITLE PROPOSED HOUSE PLAN, ELEVATIONS & BLOCK PLAN	
SCALE 1:100@A2	DRAWING NUMBER BDS-WA-P02	DATE OCT '21	REVISION

