





Location Plan 1:1250
Scale In Metres




Site Plan 1:500
Scale In Metres

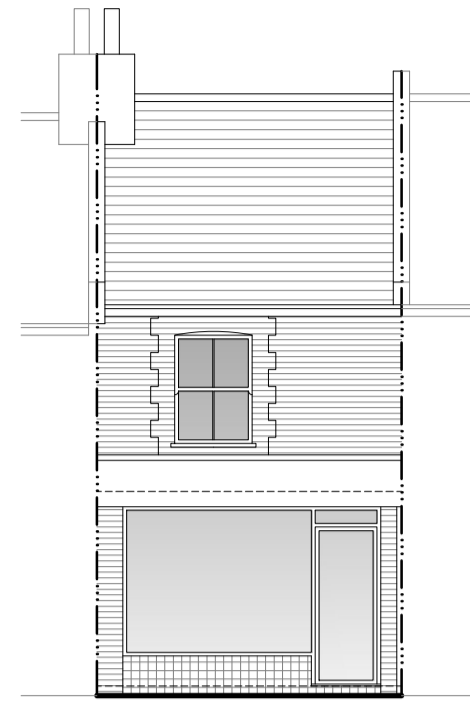


Existing Front Elevation (E) 1:100

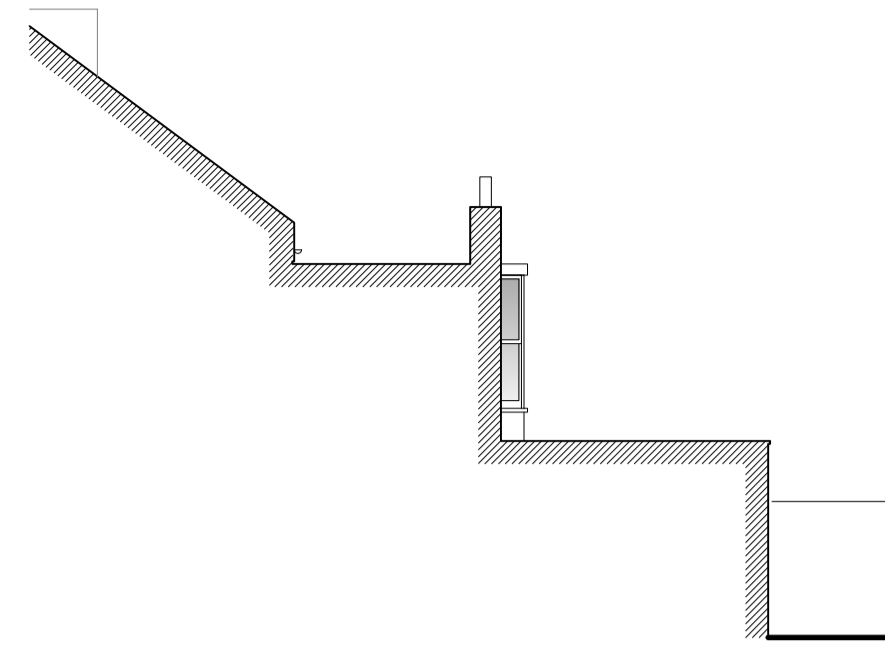


Existing Side Elevation (N) 1:100

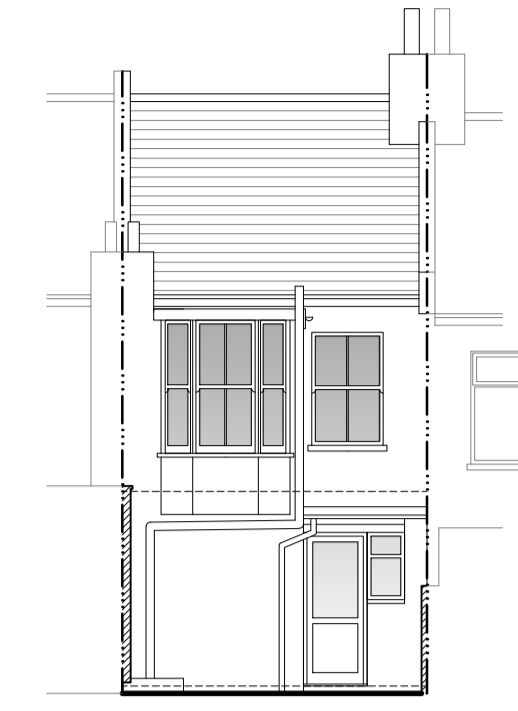

Existing Rear Elevation (W) 1:100

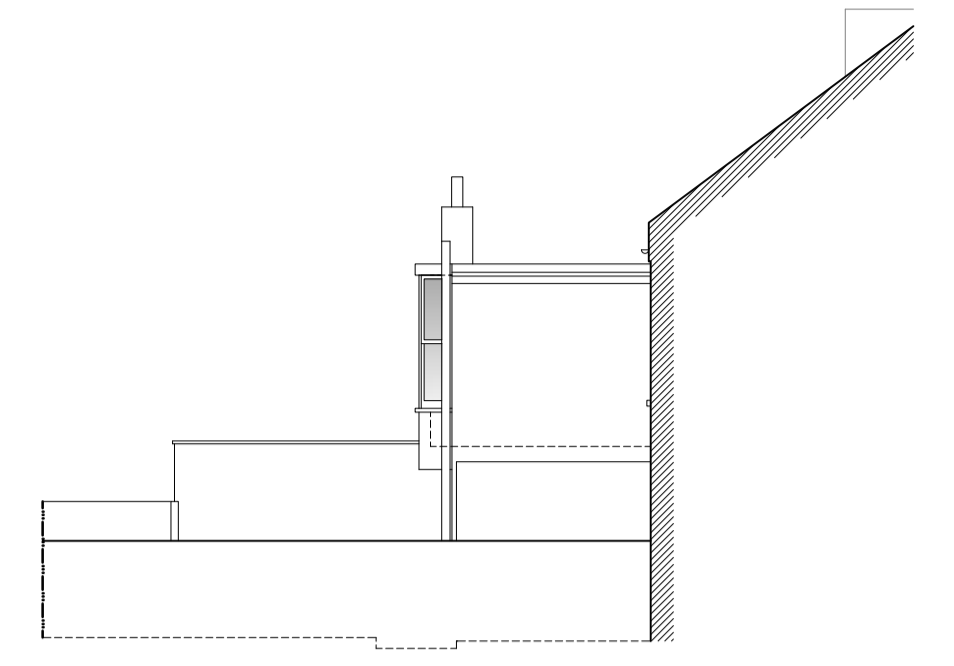


Existing Side Elevation (S) 1:100

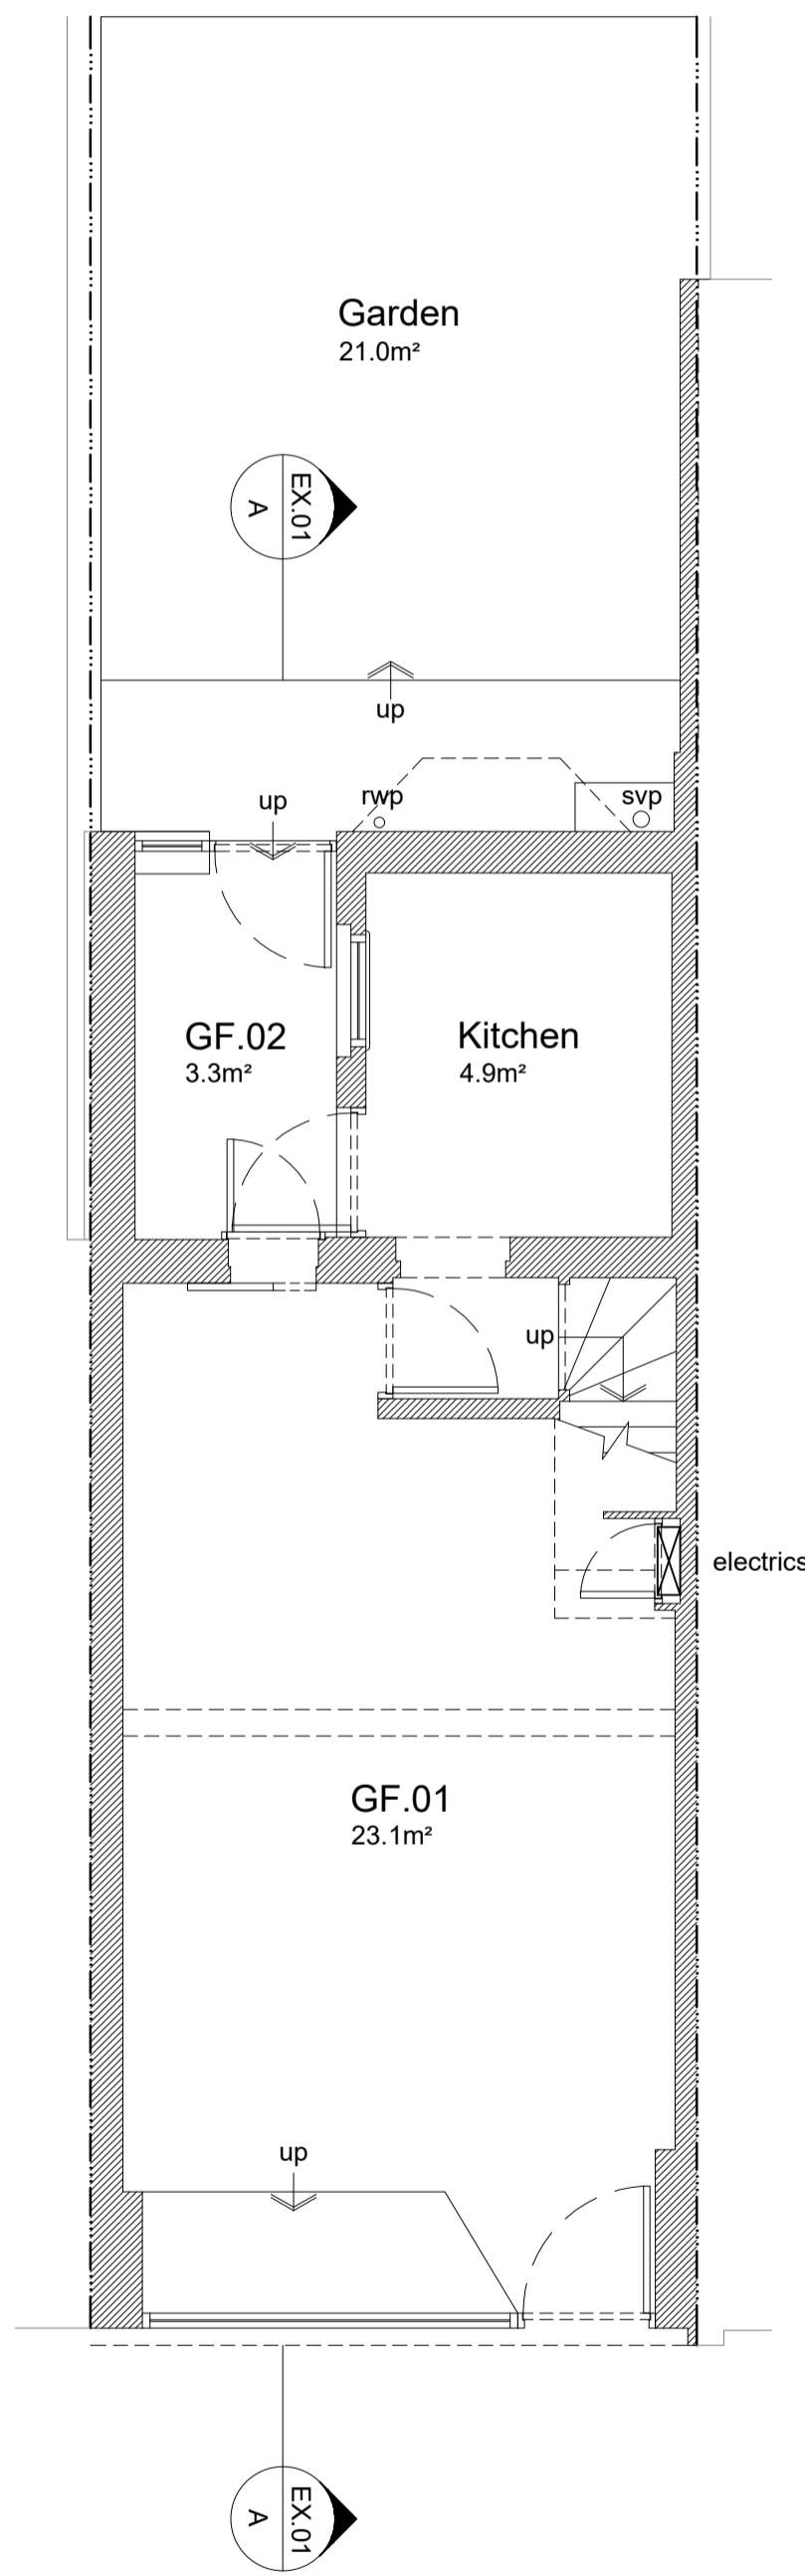


Existing Ground Floor Plan 1:50

34.6m² GIA

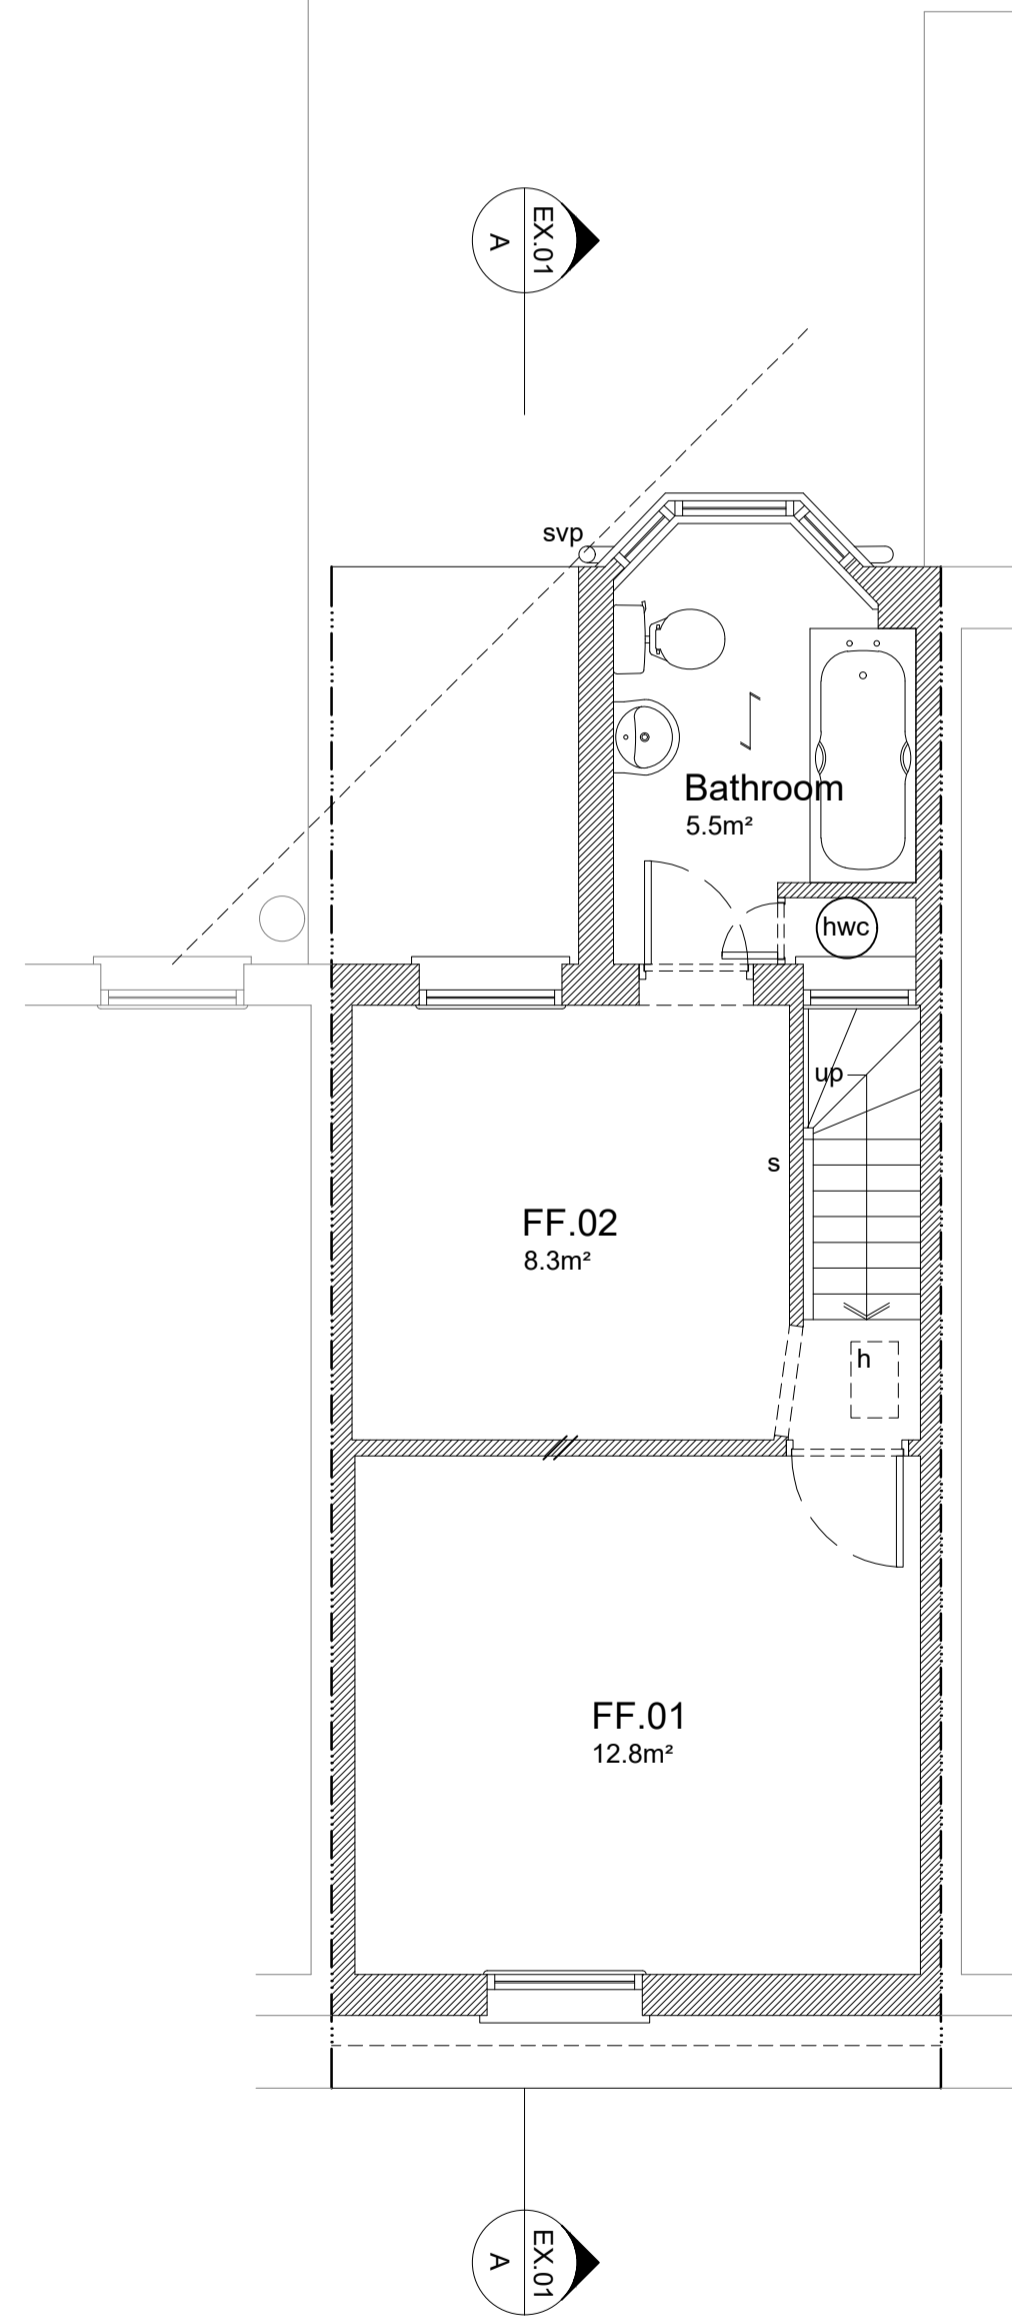


Existing First Floor Plan 1:50


30.1m² GIA

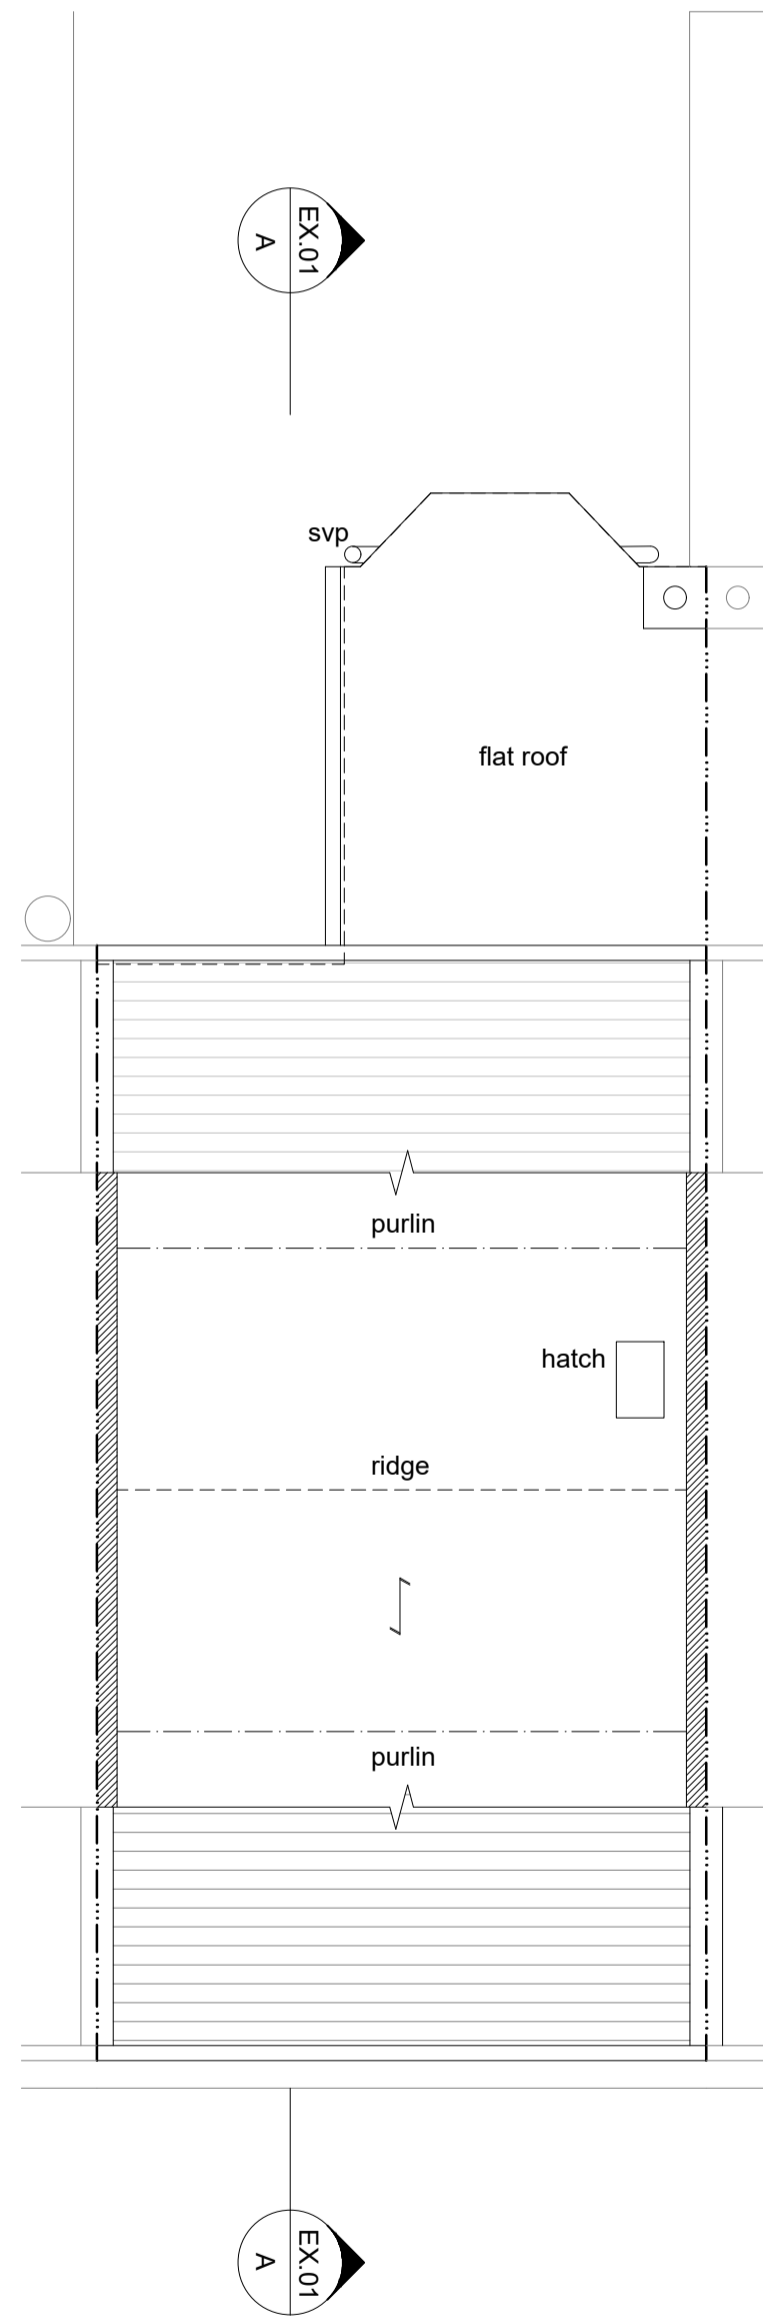

Existing Loft Plan 1:50

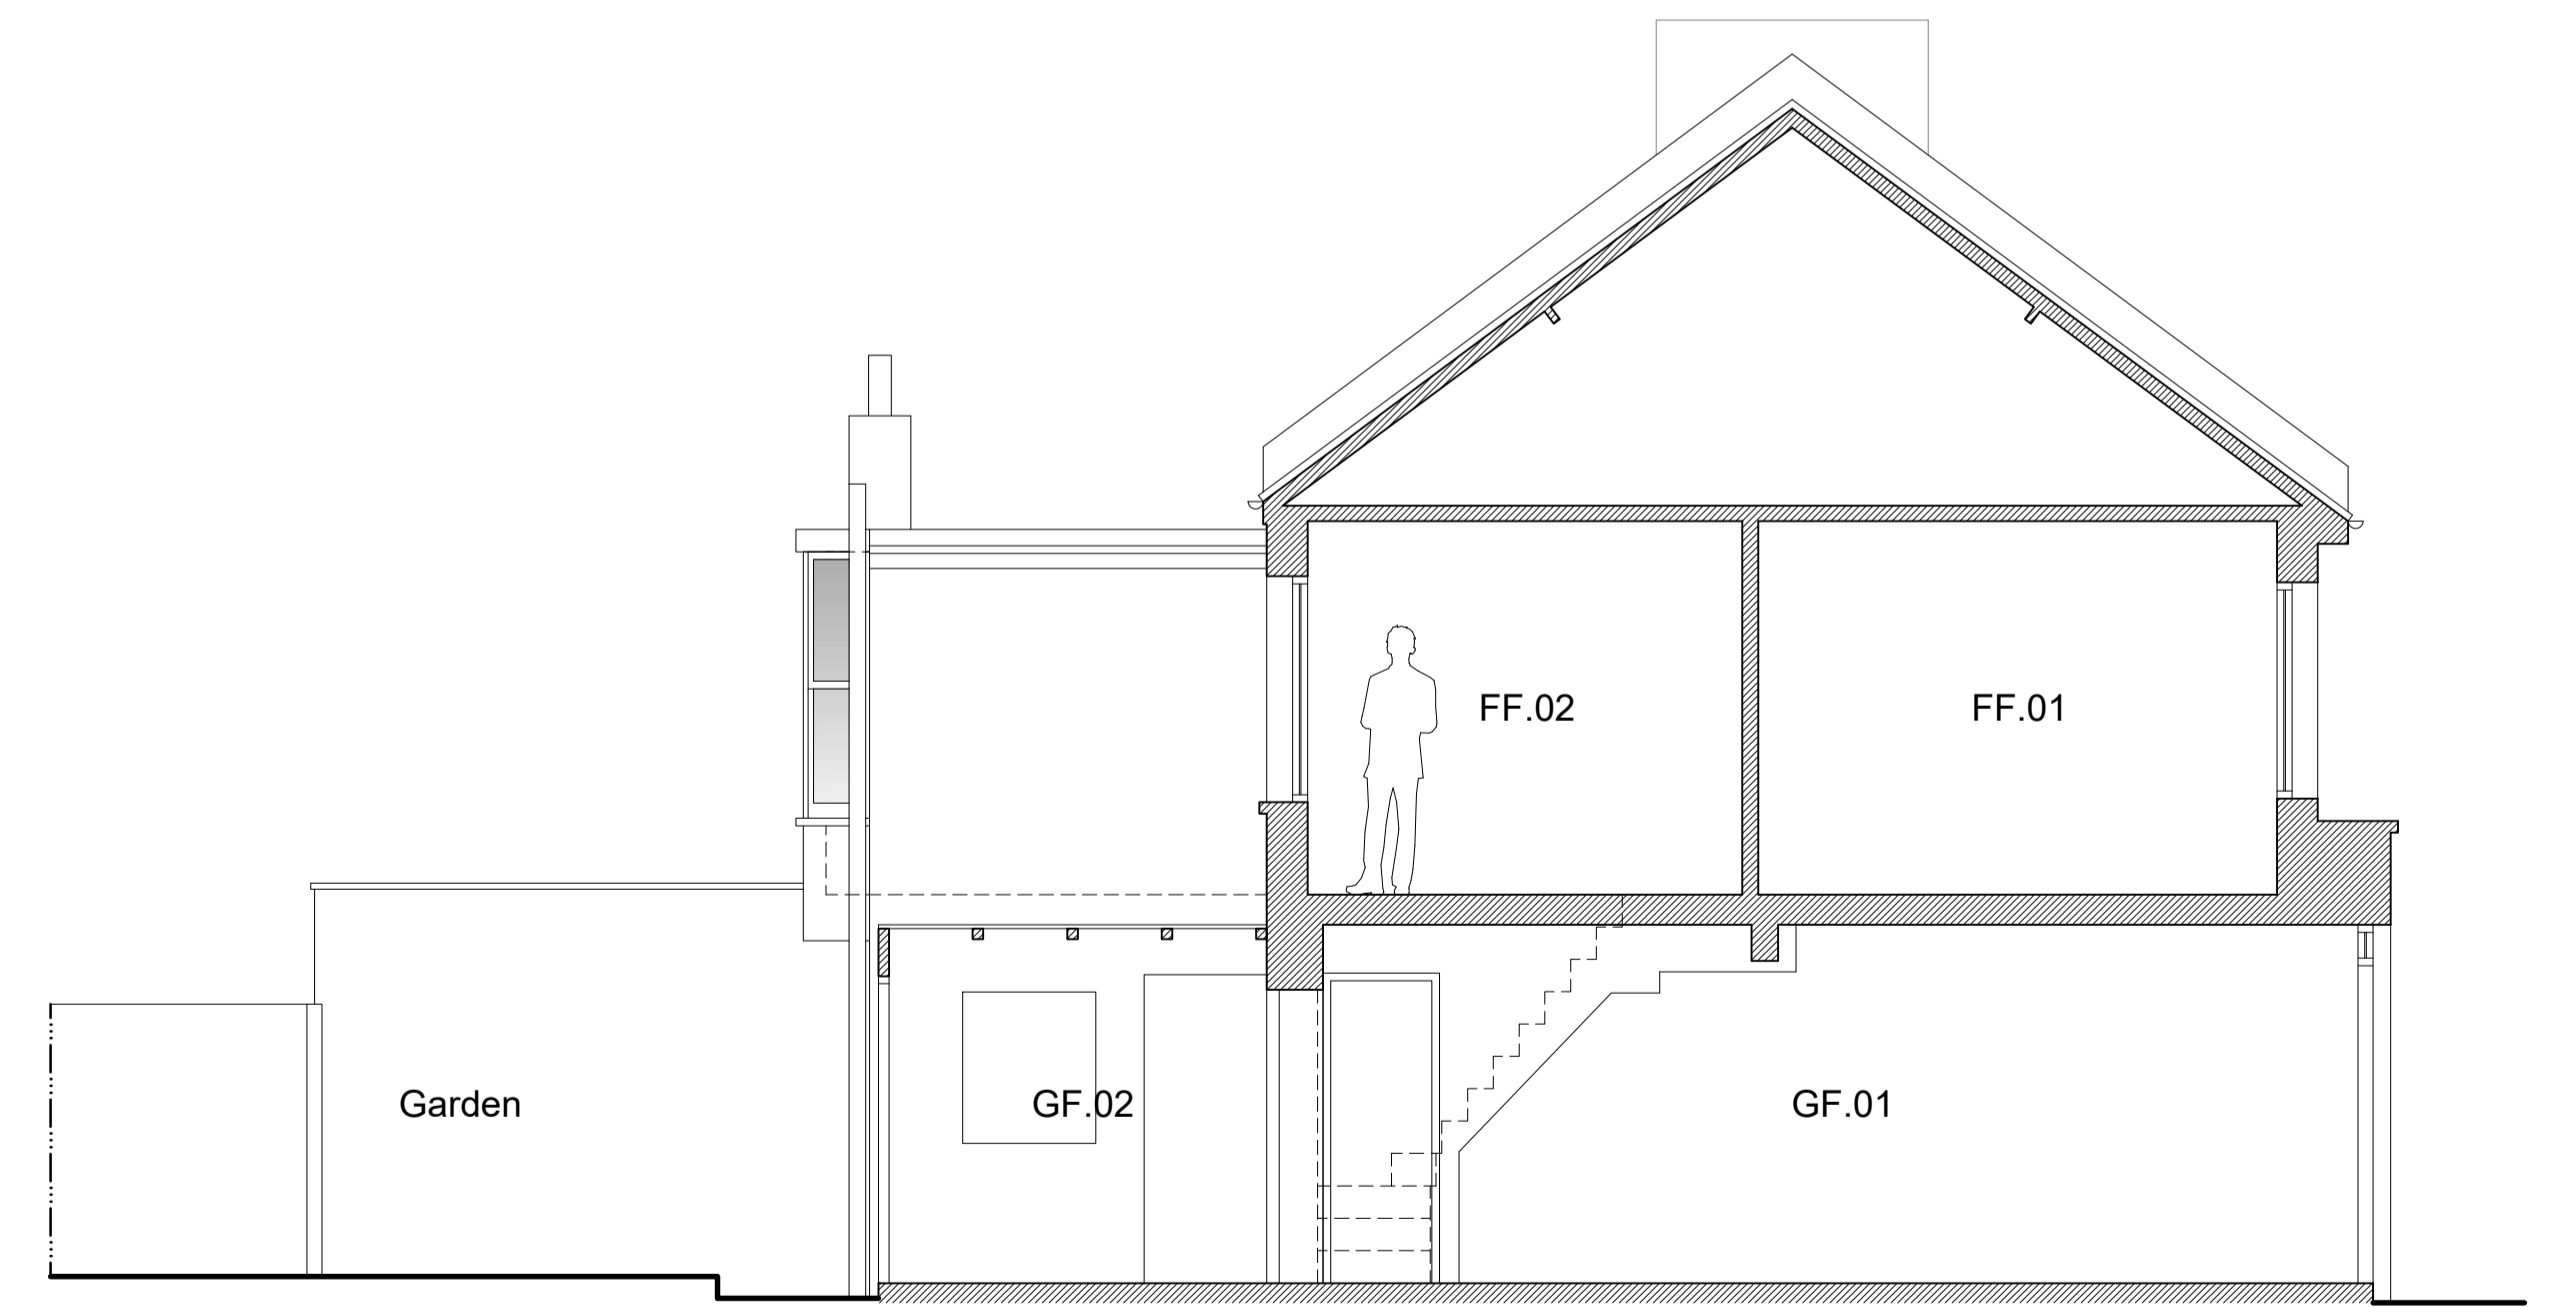

Existing Section A-A 1:50

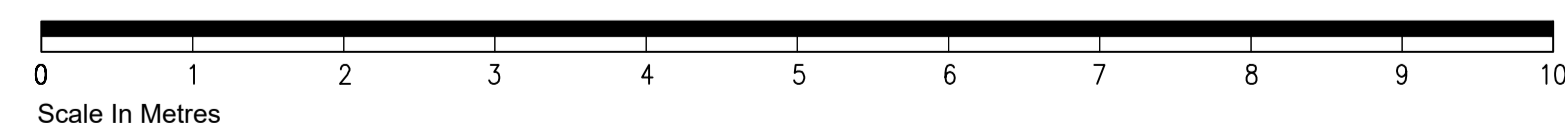

TIM DEACON
architect

timdeacon.architect@gmail.com

rev.	date	comment
a.	13.10.21	Chimney breasts removed.
amendments		

client Joseph Harrington
job 37 Whitehawk Road
Brighton
East Sussex
BN2 5FB

dwg # 103.EX.01a
dwg title Existing Plans, Section
and Elevations

MEASURED SURVEY

Do not scale off drawing unless solely for Planning purposes.
Check all dimensions on site before work commences.
All goods materials workmanship to conform with current building regulations BS5 and COP's.
© Copyright Tim Deacon Architect

scale 1:50 @ A1
date Sept 2021 RIBA work stage